


PROJECT REFERENCE NO.	SHEET NO.
U-5828	EC-33
R/W SHEET NO.	16

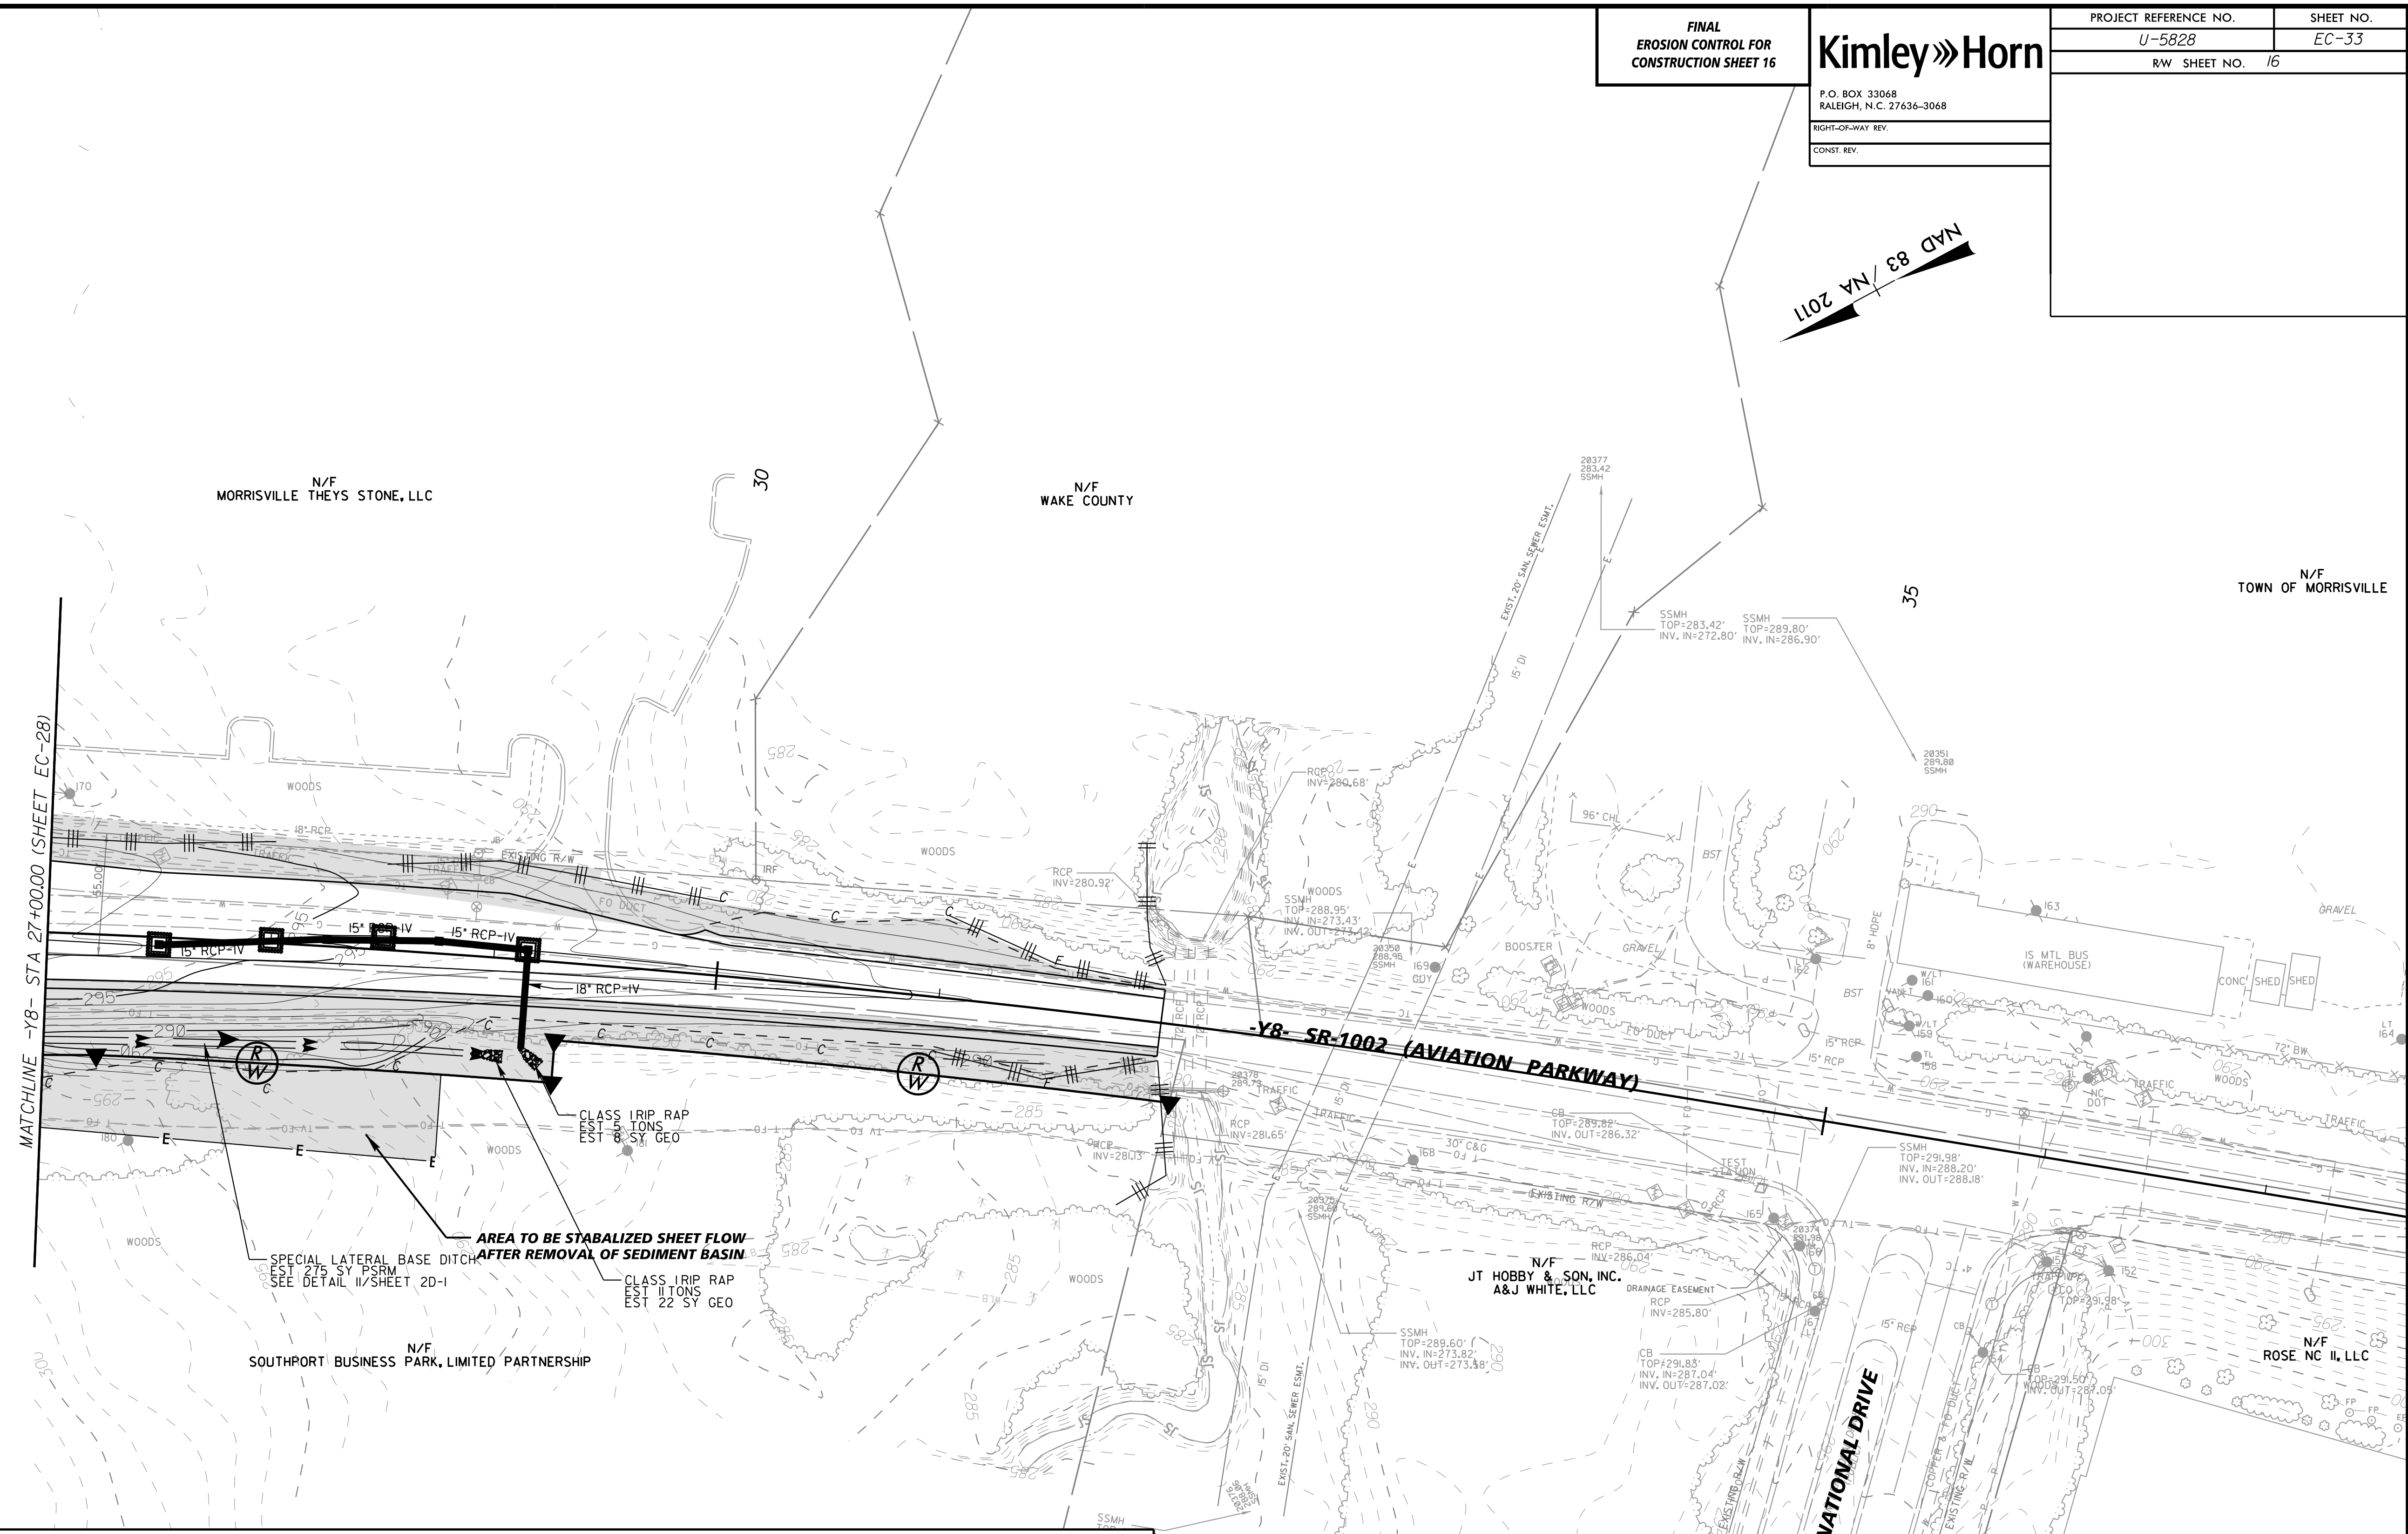

Std. #	Description	Symbol	Description	Symbol
1605.01	Temporary Silt Fence		Skimmer Basin	
1606.01	Special Sediment Control Fence		Tree Protection Fence	- TPF -
1630.05	Temporary Diversion	TD	Sediment Basin Emergency Spillway	
1630.06	Special Stilling Basin		Concrete Washout Structure	
1632.03	Rock Inlet Sediment Trap Type C		Temporary Gravel Construction Entrance	
1633.01	Temporary Rock Silt Check Type-A		Coffer Dam / Impervious Dike	
	Temporary Rock Silt Check Type-A with Matting and Polyacrylamide (PAM)		Clean Water Diversion	- CWD -
1633.02	Temporary Rock Silt Check Type-B		Construction Limit	C F
			Limits of Disturbance (Shaded)	

ENVIRONMENTALLY SENSITIVE AREA
SEE PROJECT SPECIAL PROVISIONS

K:\RAL_Roadway\01208004 - McCrimmon Parkway\Phase I\Plan\Plan Sheets\U5828_rdy_psh_EC33.dgn
1/31/2018