


NO.	DATE	REVISIONS

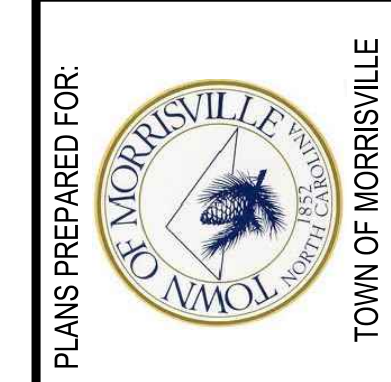





PROJECT:  
U-5828  
SR-3127 (MCCRIMMON PKWY)  
MORRISVILLE, NC

TITLE:  
LANDSCAPE PLAN

KHA PROJECT:  
012108004-PHASE 2  
DATE:  
08-15-2017

100% PLANS

L1

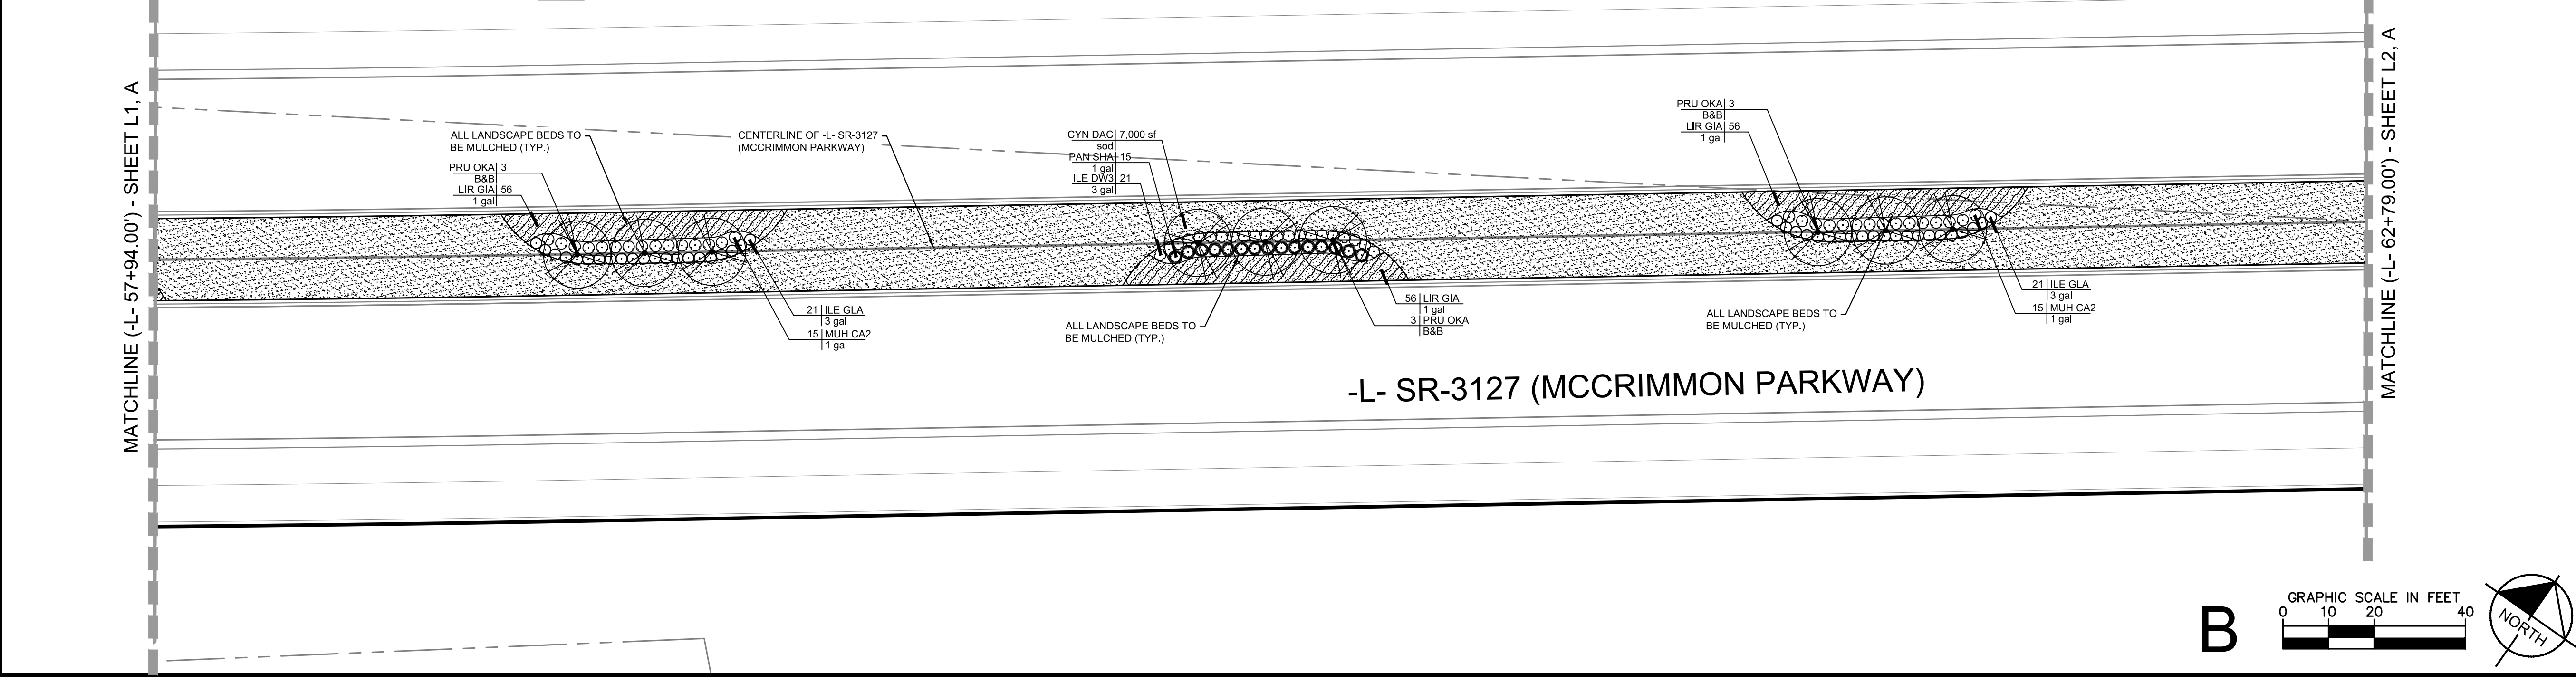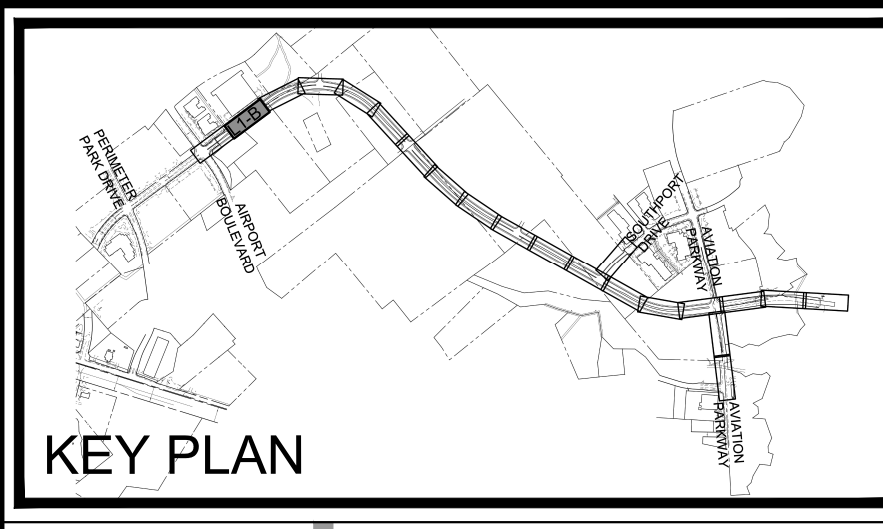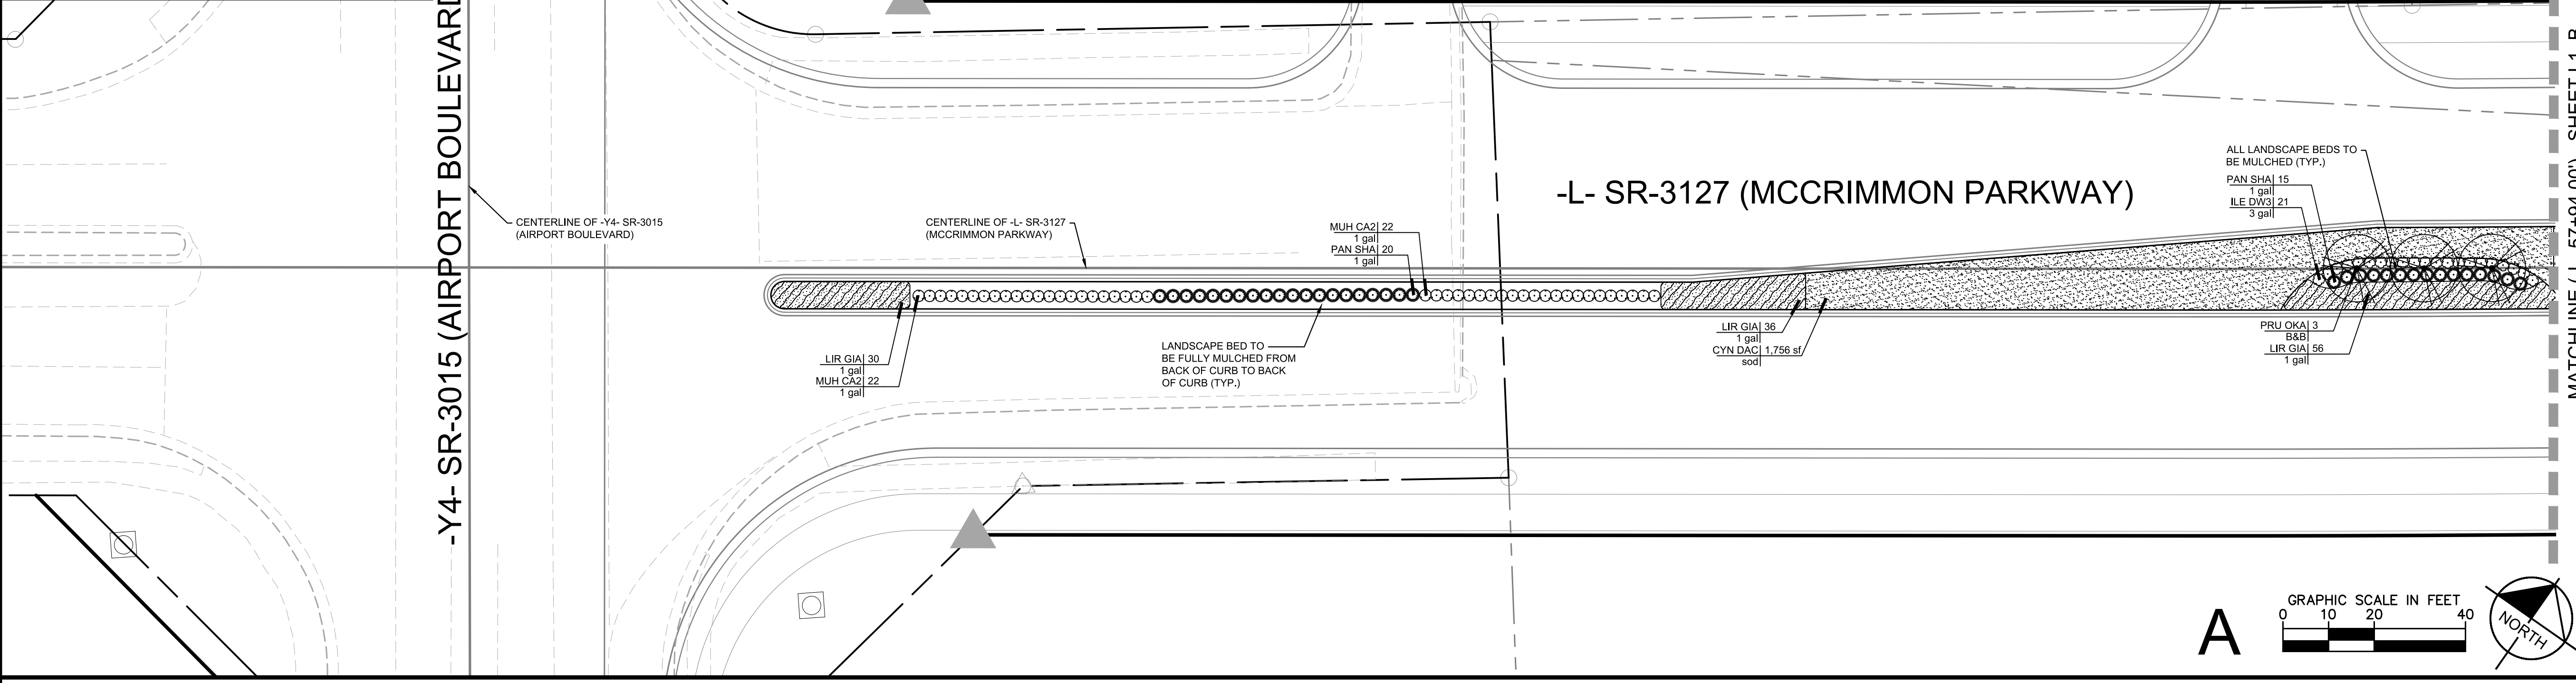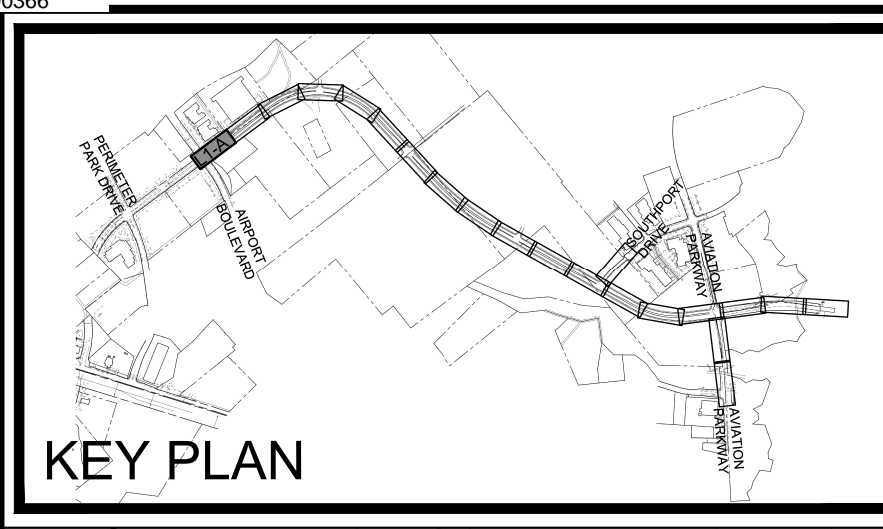

K:\RDT\_LDEV\012108004\_McCrImmon Prkwy\_mdt\_west\Planning Phase\PI5\_CAD Files\Plans\Sheets

08/15/2017