


NO.	DATE	REVISIONS







PLANS PREPARED FOR:  
  
 PROJECT:  
 U-5828  
 SR-3127 (MCCRIMMON PKWY)  
 MORRISVILLE, NC

TITLE:  
 LANDSCAPE PLAN

KHA PROJECT:  
 012108004-PHASE 2  
 DATE:  
 08-15-2017

100% PLANS

L3

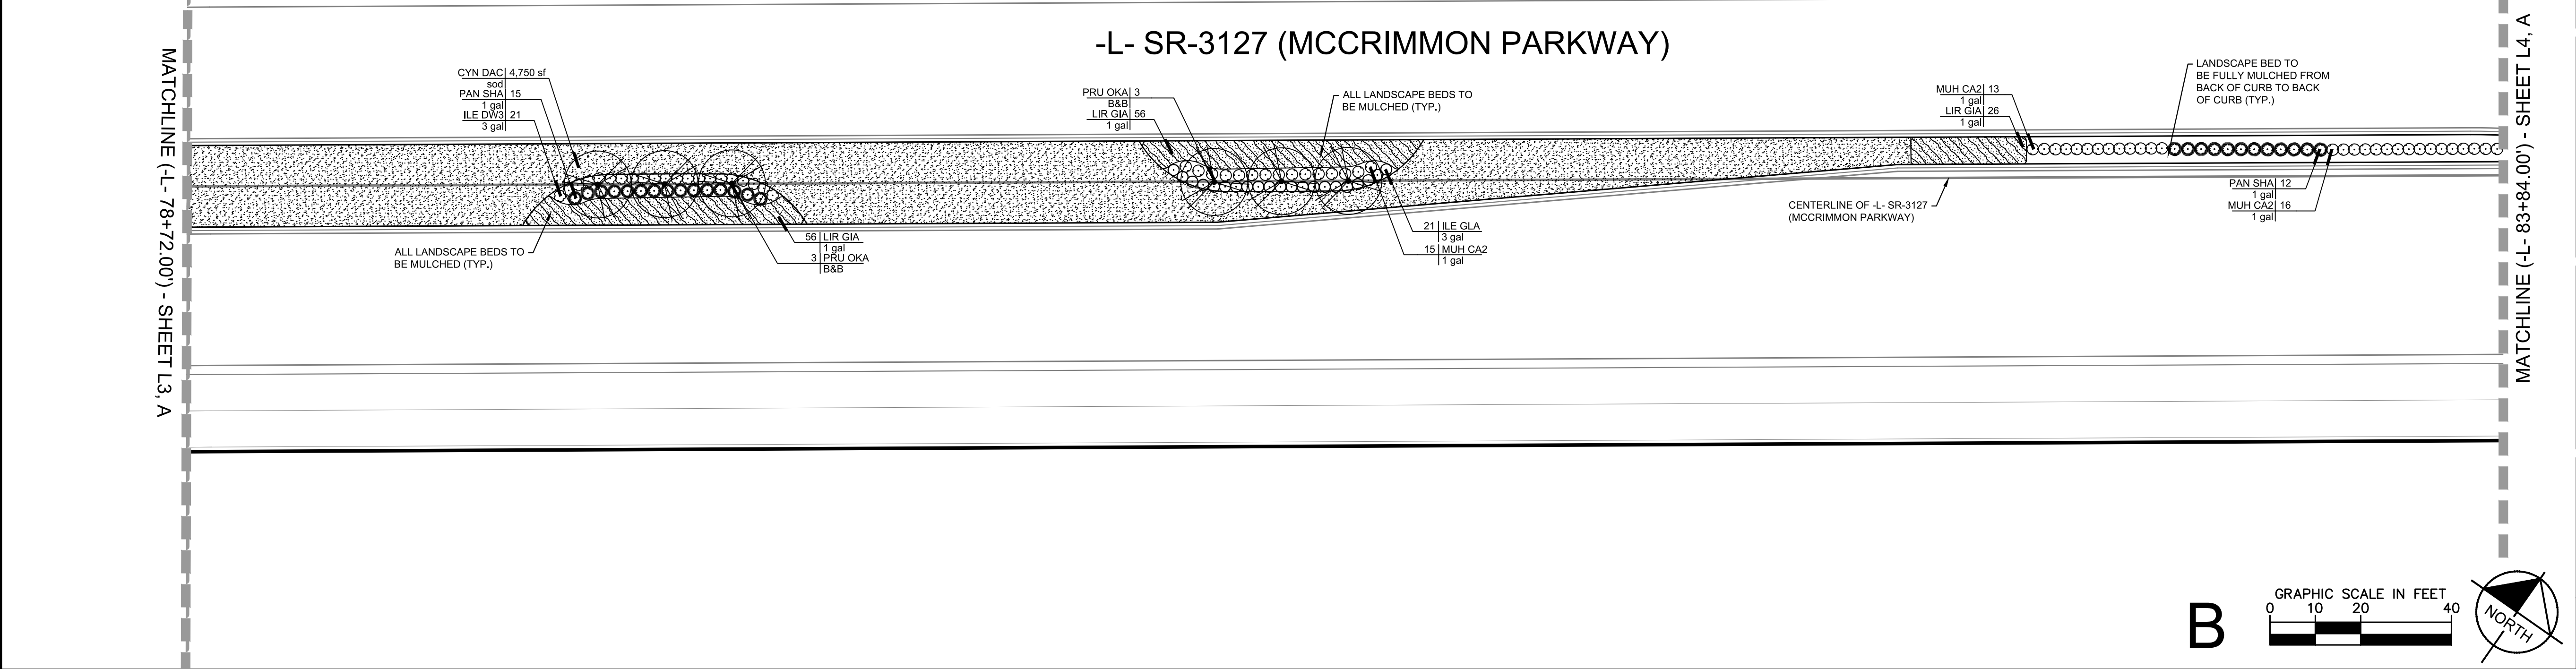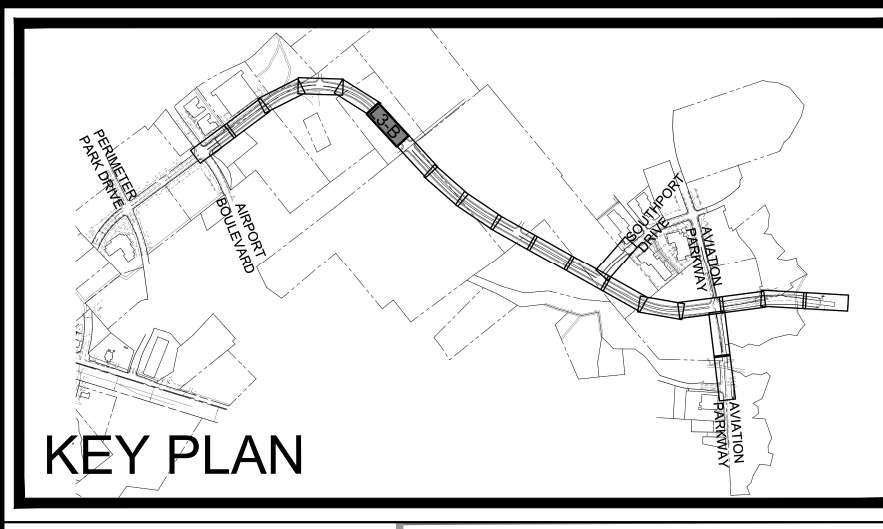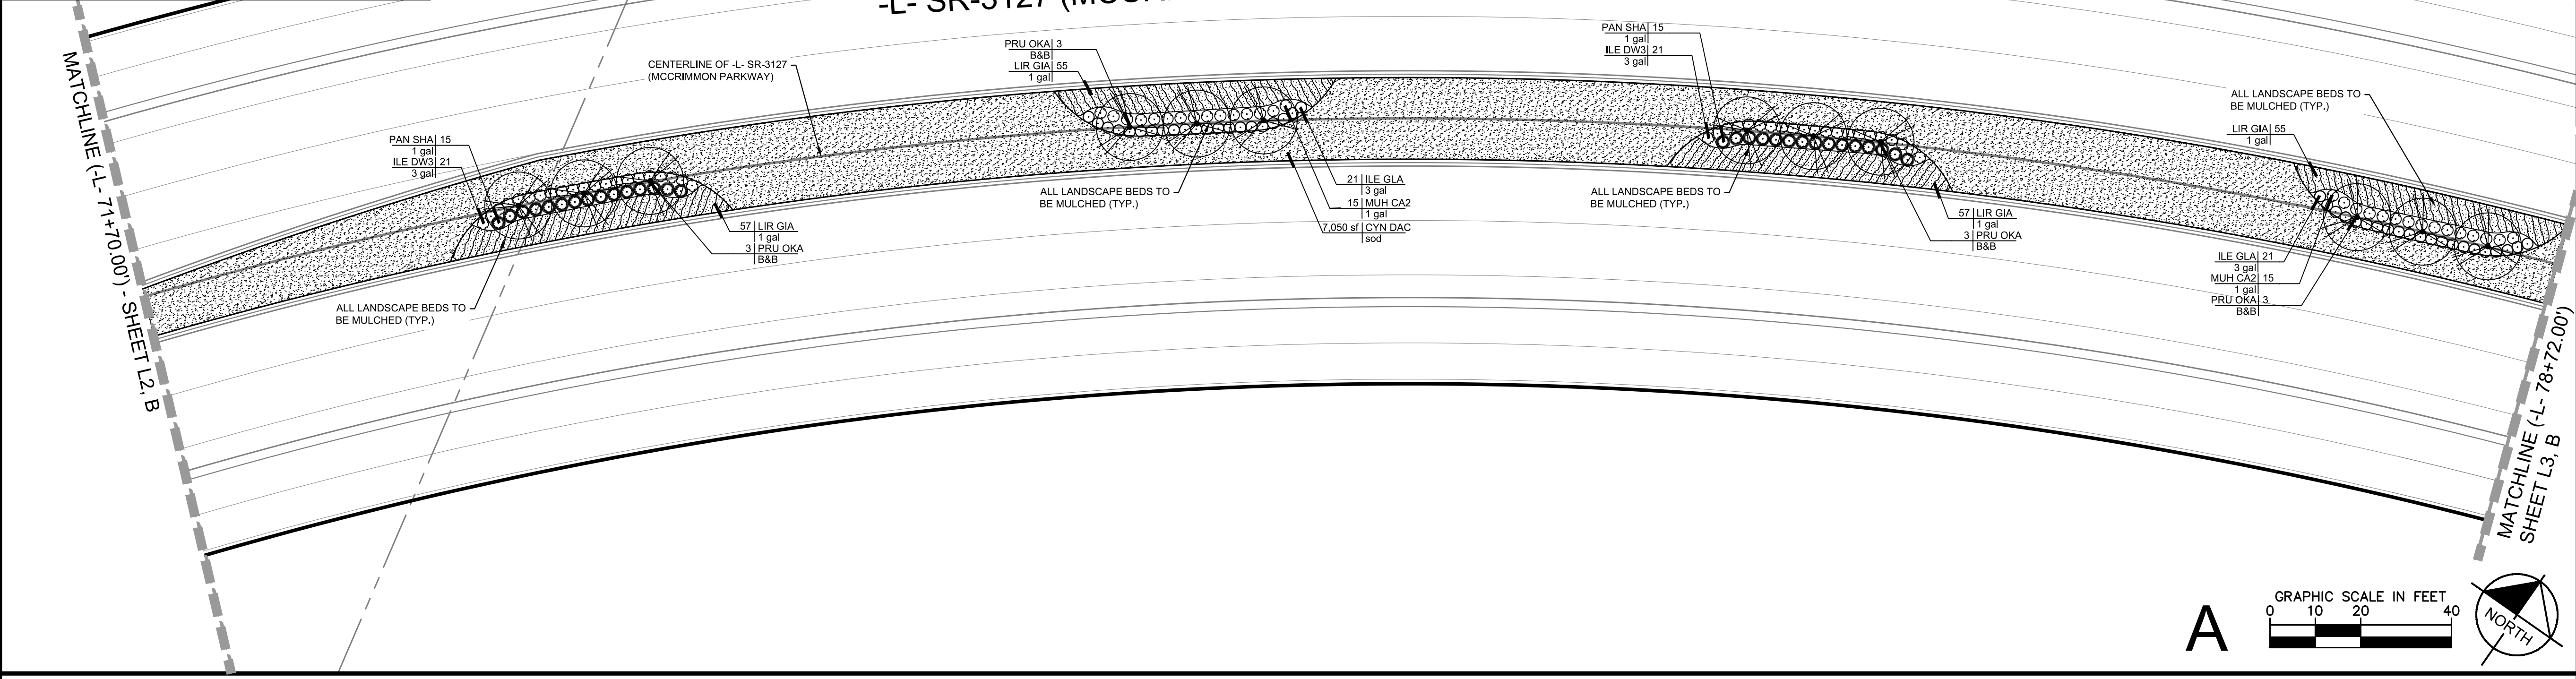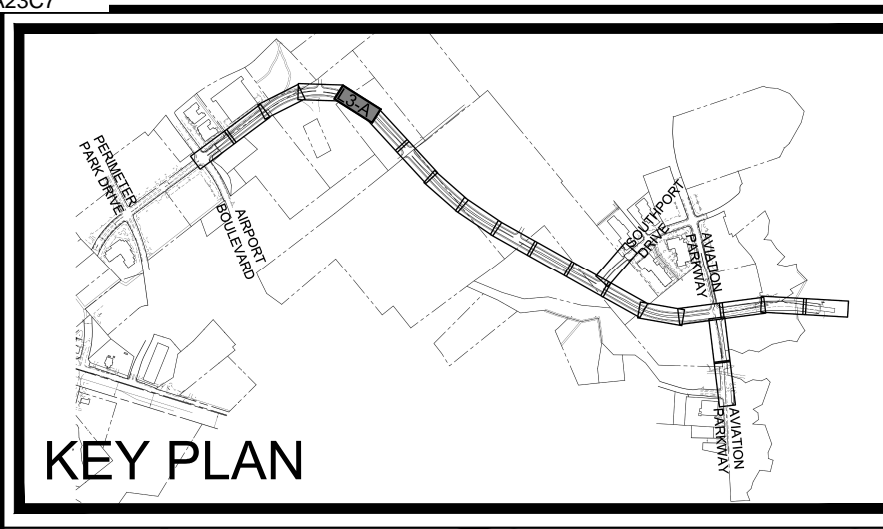

K:\RDT\_LDEV\012108004\_McCrImmon\_Pkwy\_matt\_west\Planning\_Phase\P15\_CAD\_Files\Plans\Sheets  
 08/15/2017