




KEY PLAN

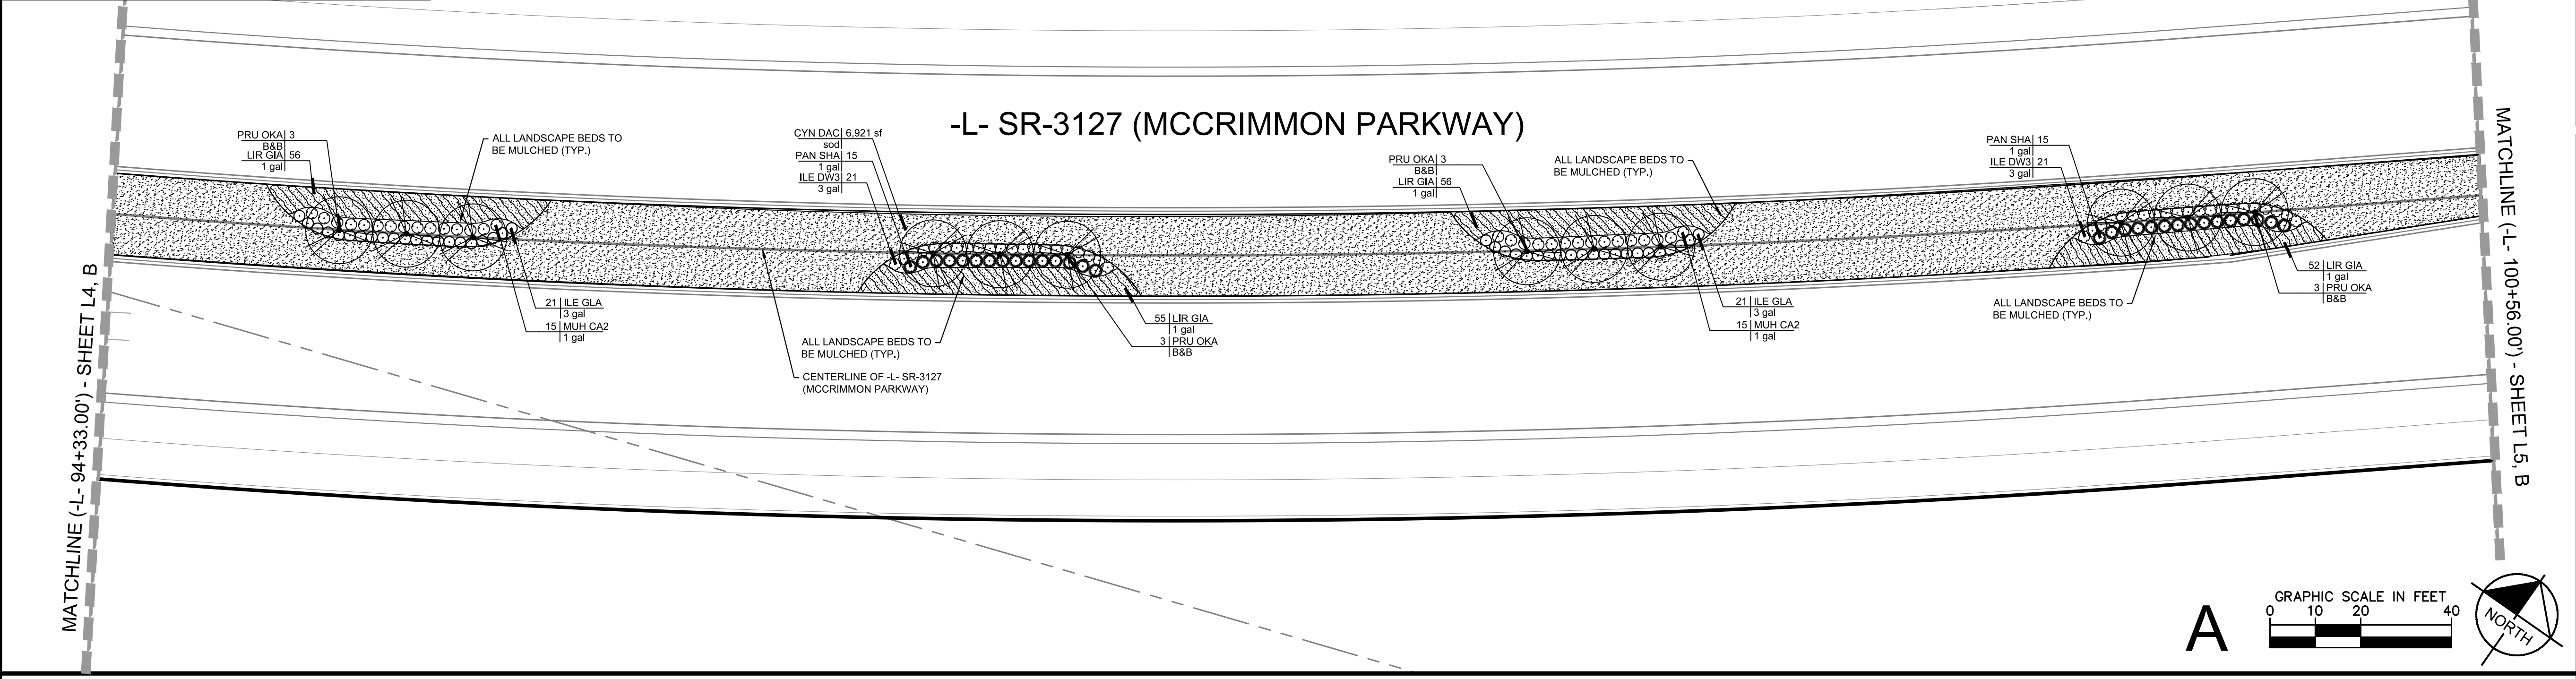


-L- SR-3127 (MCCRIMMON PARKWAY)

MATCHLINE (-L- 94+33.00') - SHEET L4, B

MATCHLINE (-L- 100+56.00') - SHEET L5, B

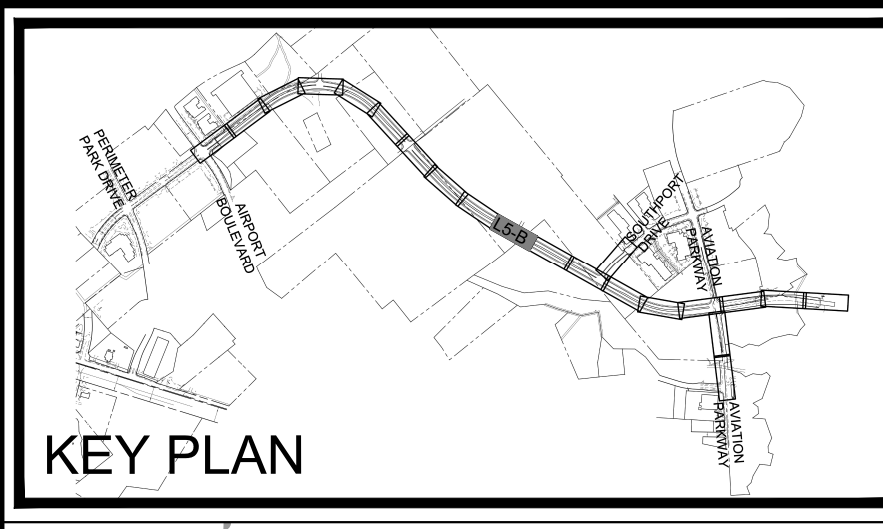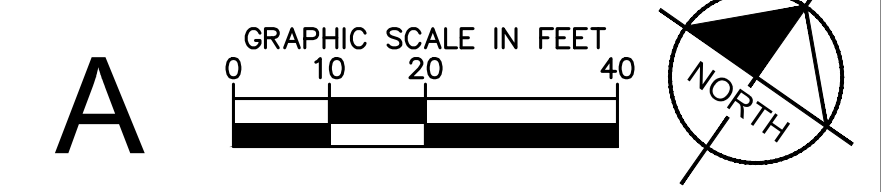


KEY PLAN

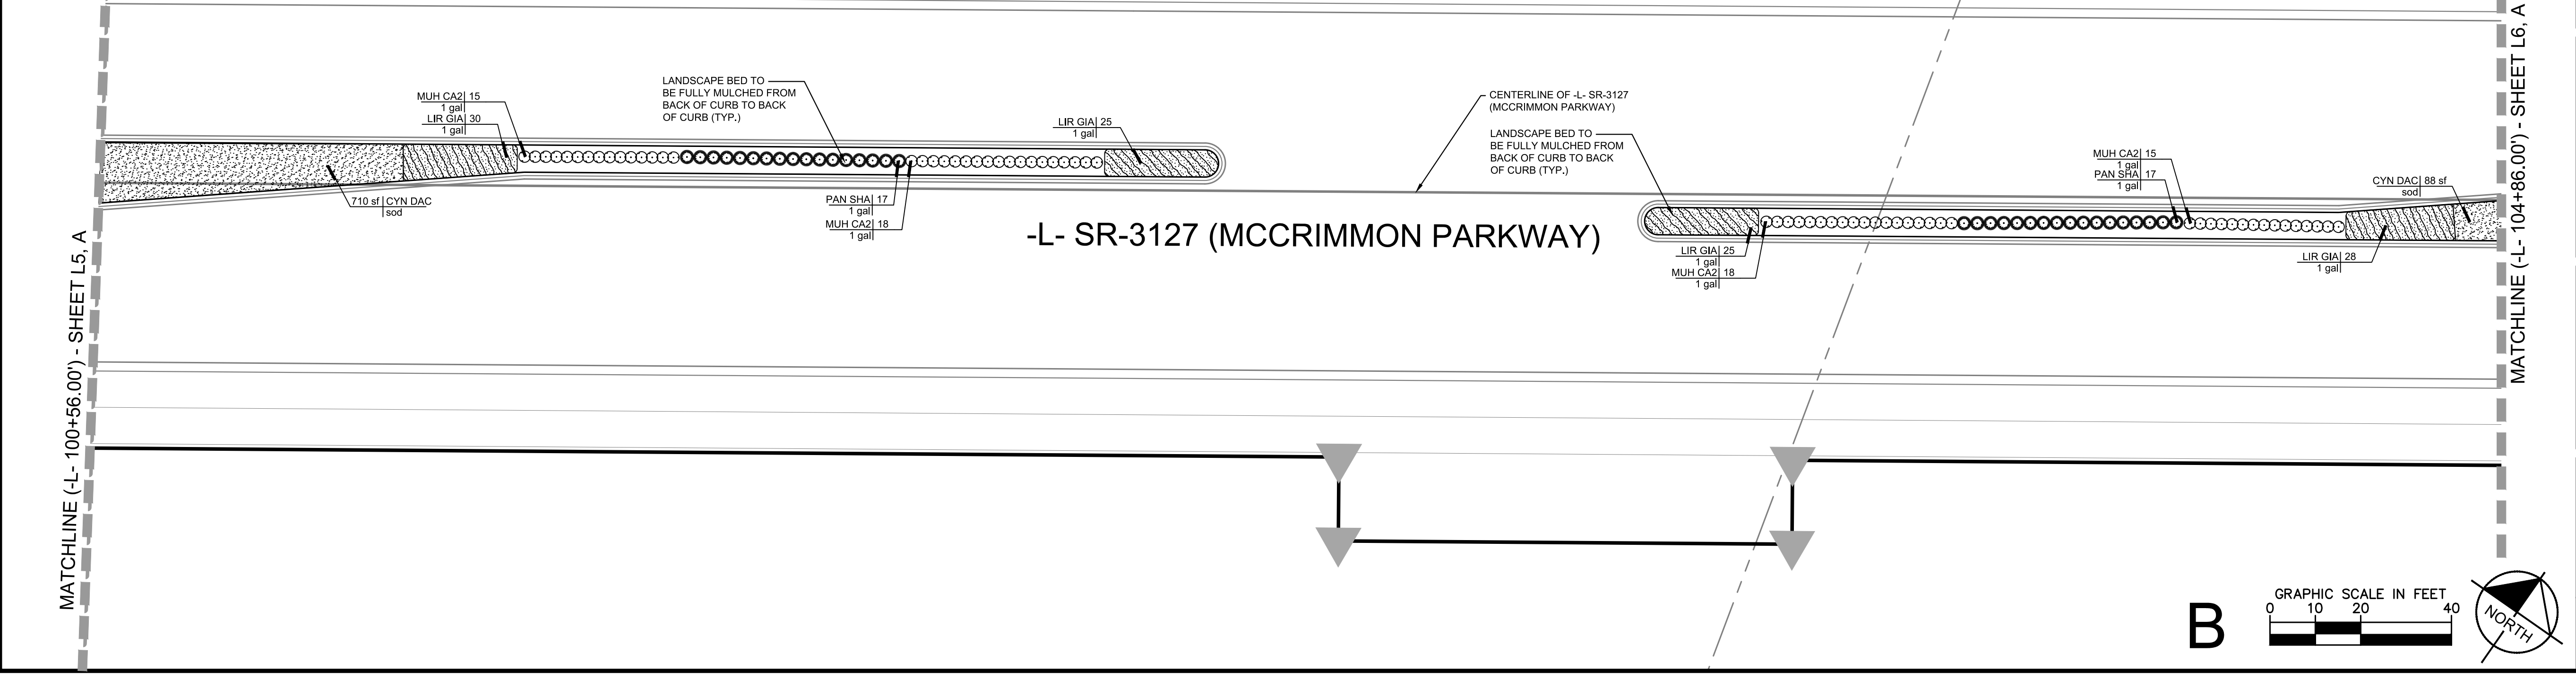

-L- SR-3127 (MCCRIMMON PARKWAY)

MATCHLINE (-L- 100+56.00') - SHEET L5, A

MATCHLINE (-L- 104+86.00') - SHEET L6, A

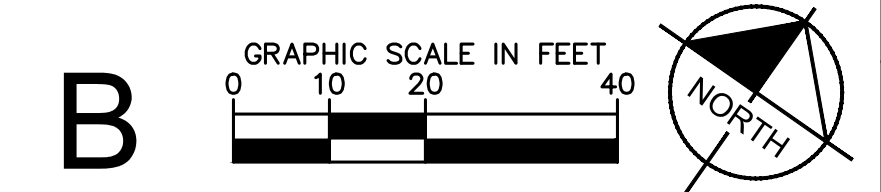

PLANS PREPARED BY:

Kimley»Horn

PO BOX 33068
RALEIGH, NC 27636-3068
PHONE: (919) 677-2000
FAX: (919) 677-2050
NC LICENSE #E-002
© 2016

SEAL

NO.	DATE	REVISIONS

PLANS PREPARED FOR:

TOWN OF MORRISVILLE

PROJECT:

U-5828
SR-3127 (MCCRIMMON PKWY)
MORRISVILLE, NC

TITLE:

LANDSCAPE PLAN

KHA PROJECT:

012108004-PHASE 2

DATE:

08-15-2017

100% PLANS

L5

08/15/2017 K:\RDT_LDEV\012108004_McCrimmon Prkwy_mdt_west\Planning Phase\PI5_CAD Files\Plans\Sheets