



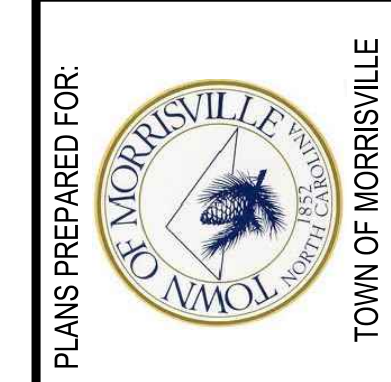

NO.	DATE	REVISIONS

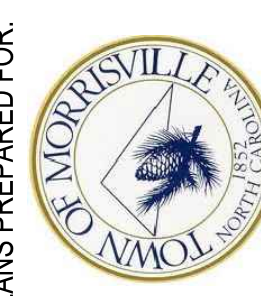





PLANS PREPARED FOR:  
  
 PROJECT:  
 U-5828  
 SR-3127 (MCCRIMMON PKWY)  
 MORRISVILLE, NC

TITLE:  
 LANDSCAPE PLAN

KHA PROJECT:  
 012108004-PHASE 2  
 DATE:  
 08-15-2017

100% PLANS

L8

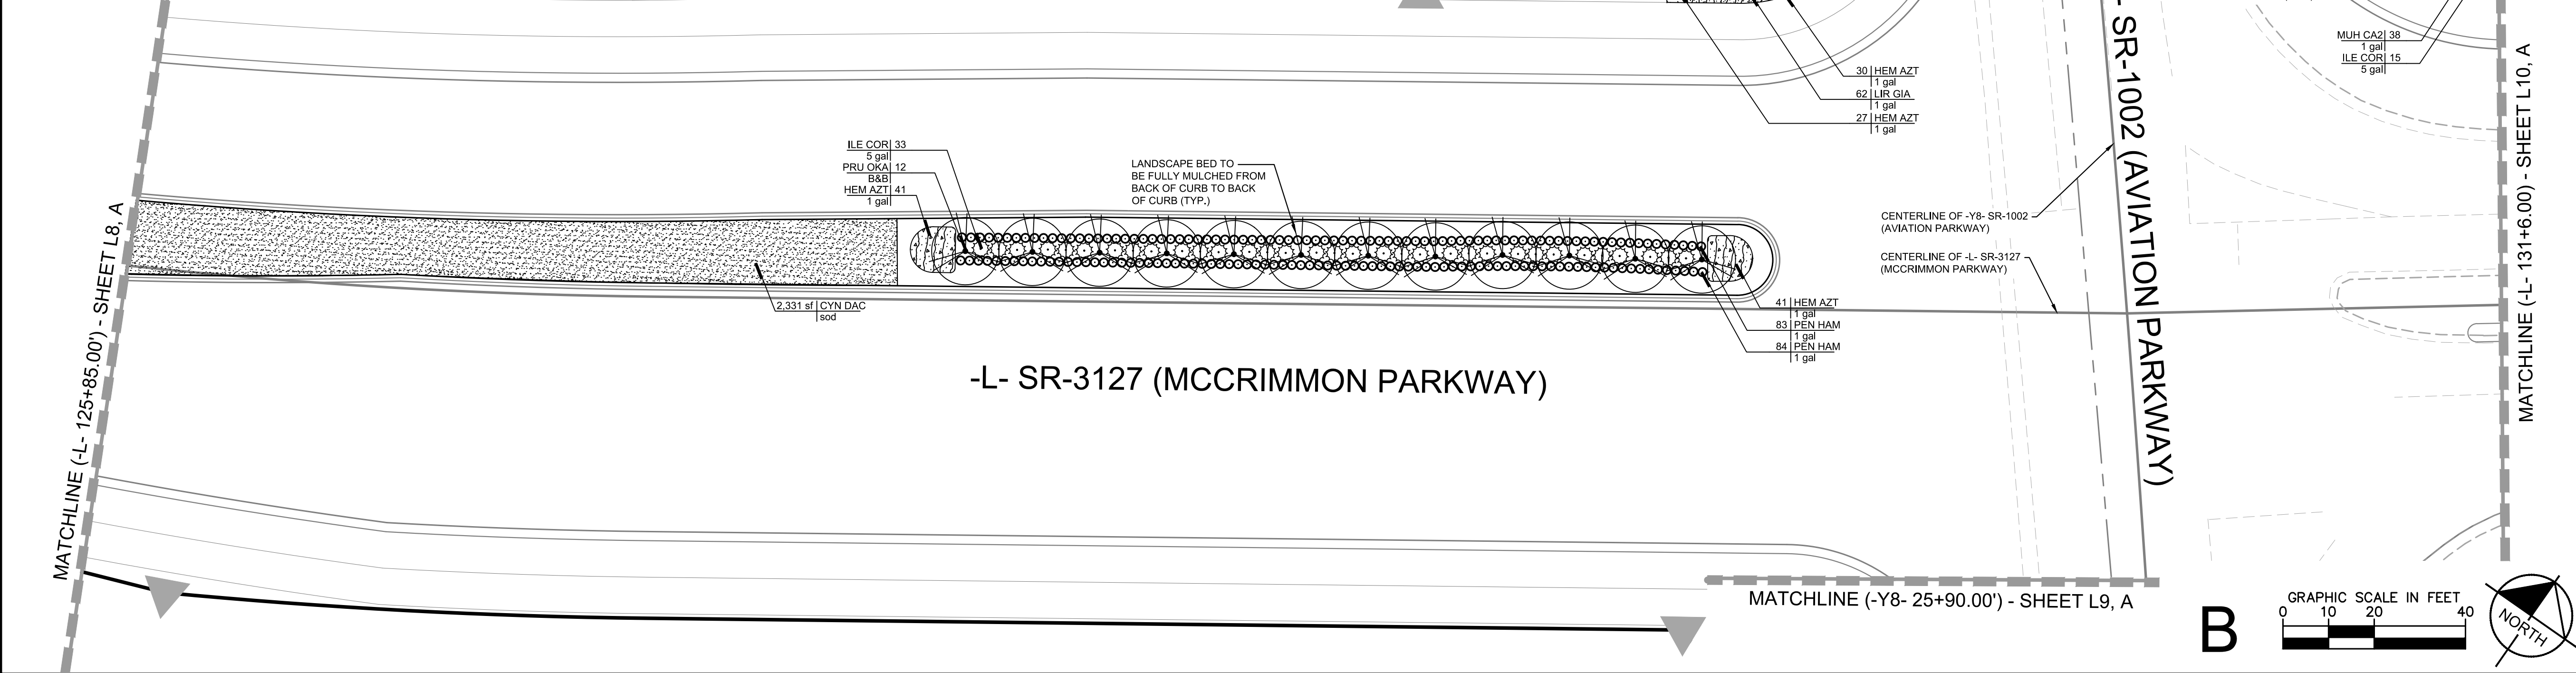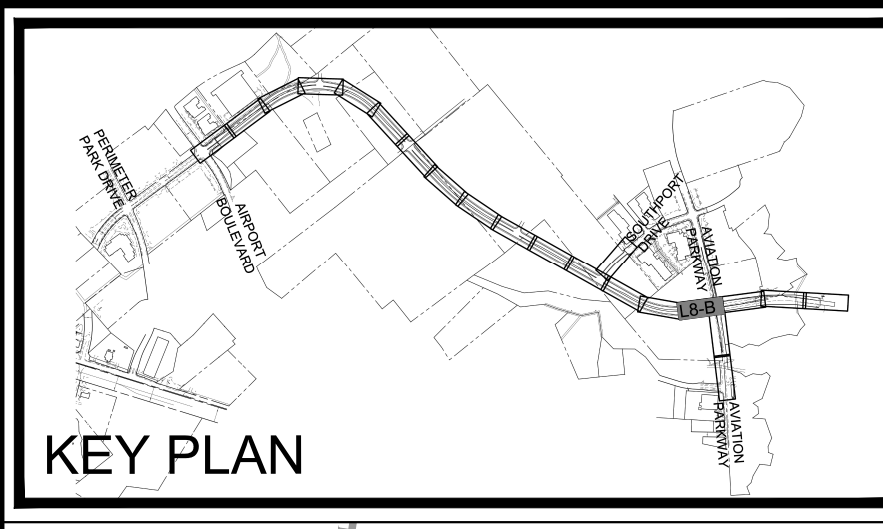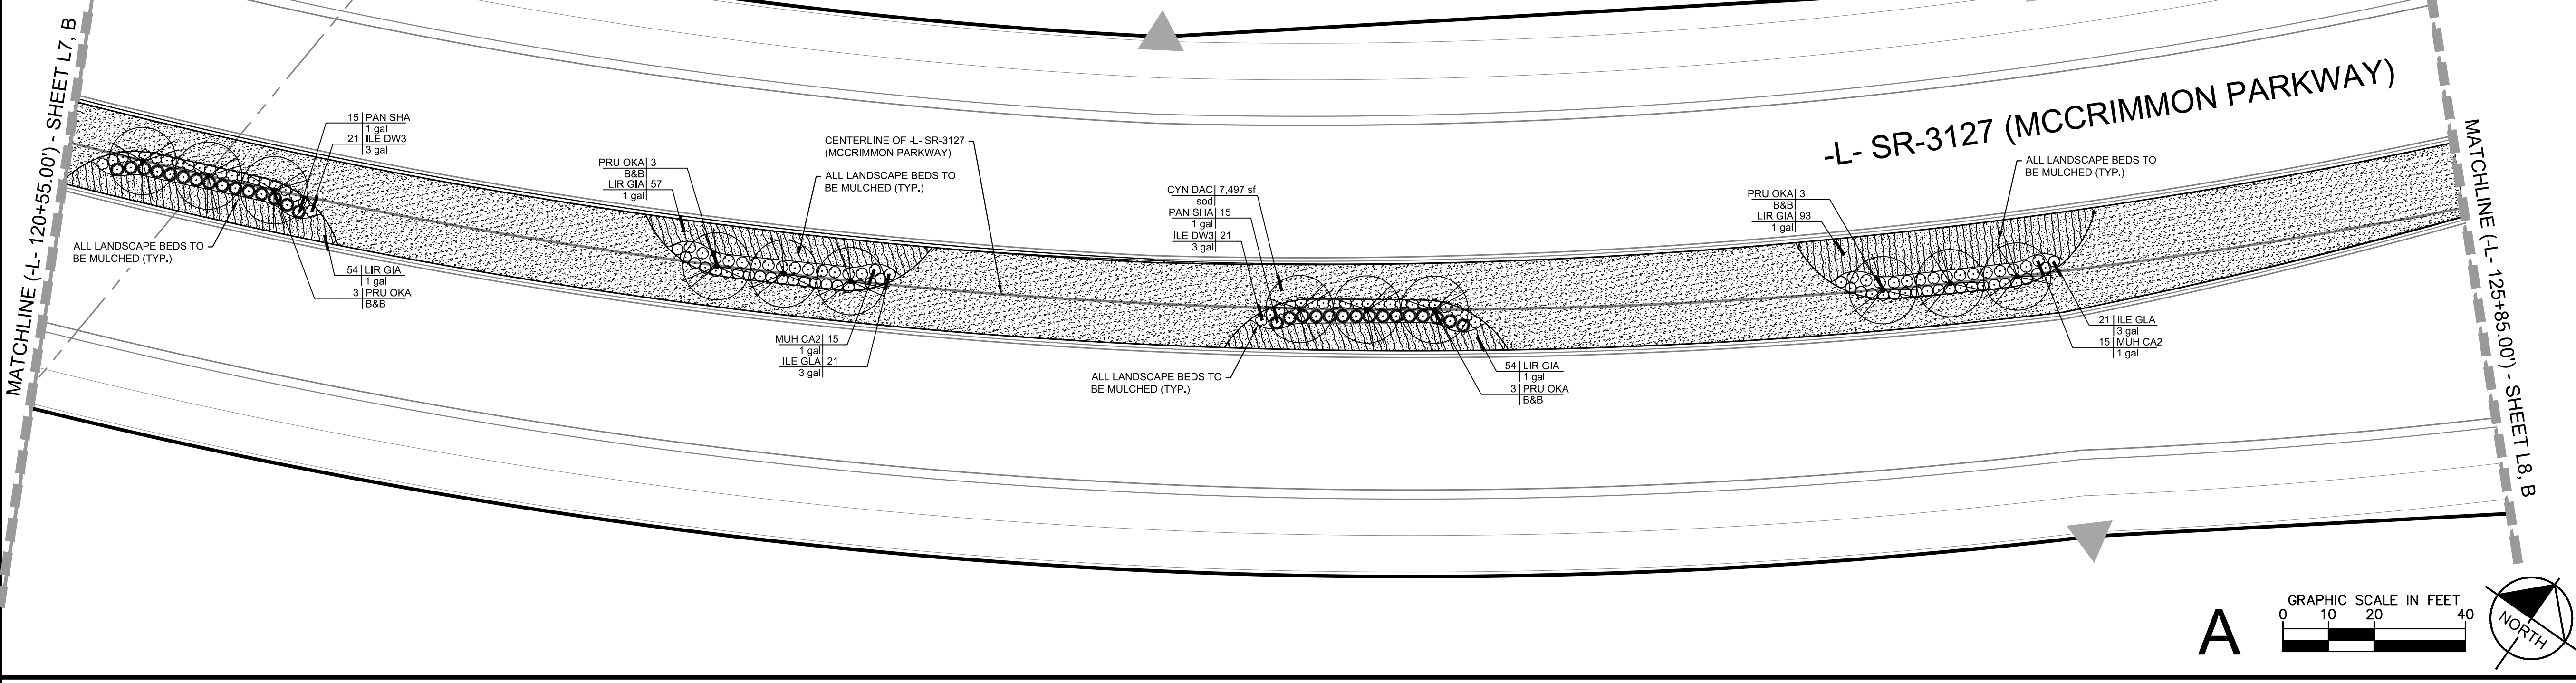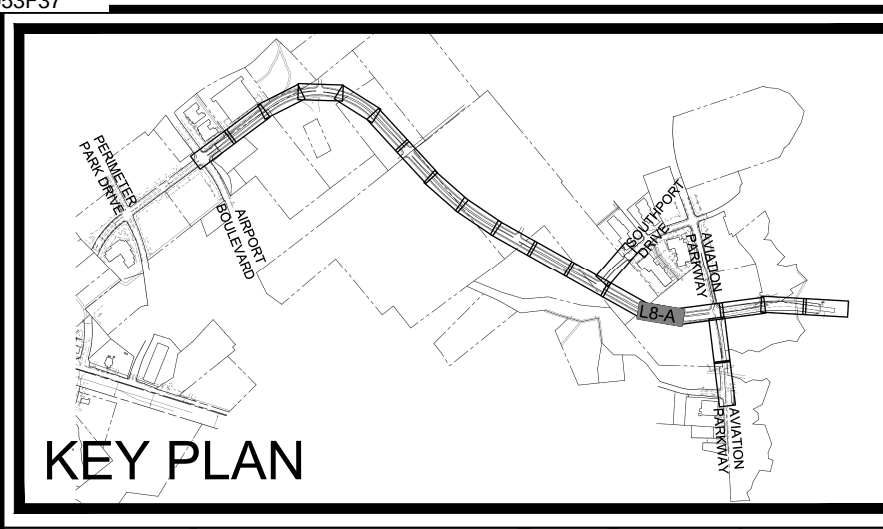

08/15/2017 K:\RDT\_LDEV\012108004\_McCrImmon Prkwy\_matt\_west\Planning\_Phase\P15\_CAD\_Files\Plans\Sheets