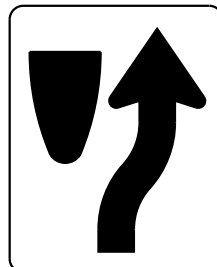
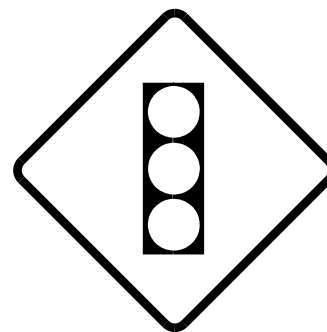
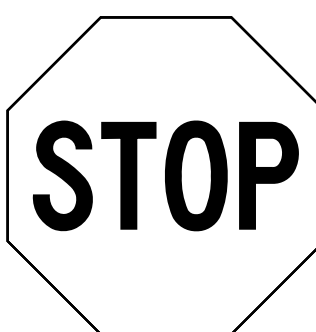
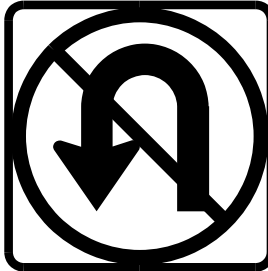
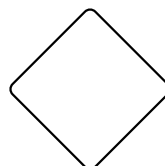
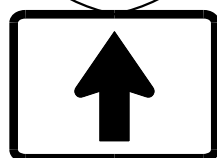
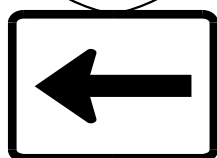
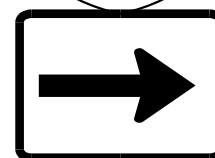


K:\RAL_Roadway\01208004 - McCrimmon Parkway\Phase II\Plan\Plan Sheets\Phase2_01208004_psh_Sign-2.dgn
9/8/2017

TIP NO. U-5828		SHEET NO. SIGN-2				
APPROVED: _____						
DATE: _____						
SEAL 9/11/2017 NORTH CAROLINA PROFESSIONAL SEAL 029876 MATTHEW S. WEST ENGINEER DocuSigned by: Matthew S. West AC71A1D070B425						
DOCUMENT NOT CONSIDERED FINAL UNLESS ALL SIGNATURES COMPLETED						
401 QUANTITY REQ'D 12_  R3-17 24" X 18" ONE "U" POST PER SIGN	402 QUANTITY REQ'D 2_ AHEAD R3-17aP 24" X 8" MOUNTED BELOW SIGN 401 IN 2_INSTALLATIONS	403 QUANTITY REQ'D 16_  W4-7 24" X 30" ONE "U" POST PER SIGN	404 QUANTITY REQ'D 2_ ENDS R3-17bP 24" X 8" MOUNTED BELOW SIGN 401 IN 2_INSTALLATIONS	405 QUANTITY REQ'D 6_  R6-1R 54" X 18" ONE "U" POST PER SIGN MOUNTED BELOW SIGN 410 IN 1_INSTALLATIONS	406 QUANTITY REQ'D 6_ SPEED LIMIT 45 R2-1 24" X 30" ONE "U" POST PER SIGN	
407 QUANTITY REQ'D 4_  R6-1L 54" X 18" ONE "U" POST PER SIGN	408 QUANTITY REQ'D 1_  W3-3 30" X 30" ONE "U" POST PER SIGN	409 QUANTITY REQ'D 1_ Aviation Parkway W16-8aP VAR X 15" MOUNTED BELOW SIGN 408 IN 1_INSTALLATIONS	410 QUANTITY REQ'D 1_  R1-1 36" X 36" ONE "U" POST PER SIGN	411 QUANTITY REQ'D 1_ RIGHT LANE MUST TURN RIGHT R3-7R 30" X 30" ONE "U" POST PER SIGN	412 QUANTITY REQ'D 1_ BEGIN RIGHT TURN LANE YIELD TO BIKES R4-4 36" X 30" ONE "U" POST PER SIGN	413 QUANTITY REQ'D 7_  R3-4 24" X 24" ONE "U" POST PER SIGN MOUNTED WITH SIGN 403 IN 6_INSTALLATIONS
414 QUANTITY REQ'D 16_  OM1-3 18" X 18" MOUNTED BELOW SIGN 403 IN 16_INSTALLATIONS	415 QUANTITY REQ'D 7_ DO NOT ENTER R5-1 30" X 30" ONE "U" POST PER SIGN	416 QUANTITY REQ'D 8_ WRONG WAY R5-1A 36" X 24" ONE "U" POST PER SIGN	417 QUANTITY REQ'D 1_ TRUCK M4-4 24" X 12" MOUNTED BELOW SIGN 413 IN 1_INSTALLATIONS			
501 TO INTERSTATE 40 1 - M4-5 24" X 12" 1 - M1-1 24" X 24"  1 - M6-3 21" X 15" ONE "U" POST PER SIGN	502 TO INTERSTATE 40 1 - M4-5 24" X 12" 1 - M1-1 24" X 24"  1 - M6-1L 21" X 15" ONE "U" POST PER SIGN	503 TO INTERSTATE 40 1 - M4-5 24" X 12" 1 - M1-1 24" X 24"  1 - M6-1R 21" X 15" ONE "U" POST PER SIGN				
				Kimley»Horn		TYPE "E" & "F" SIGNS