


K:\RAL_Roadway\012108004 - McCrimmon Parkway\Phase 1\Plan\Plan Sheets\Phase2_012108004_psh_Sign-4.dgn

8/25/2017

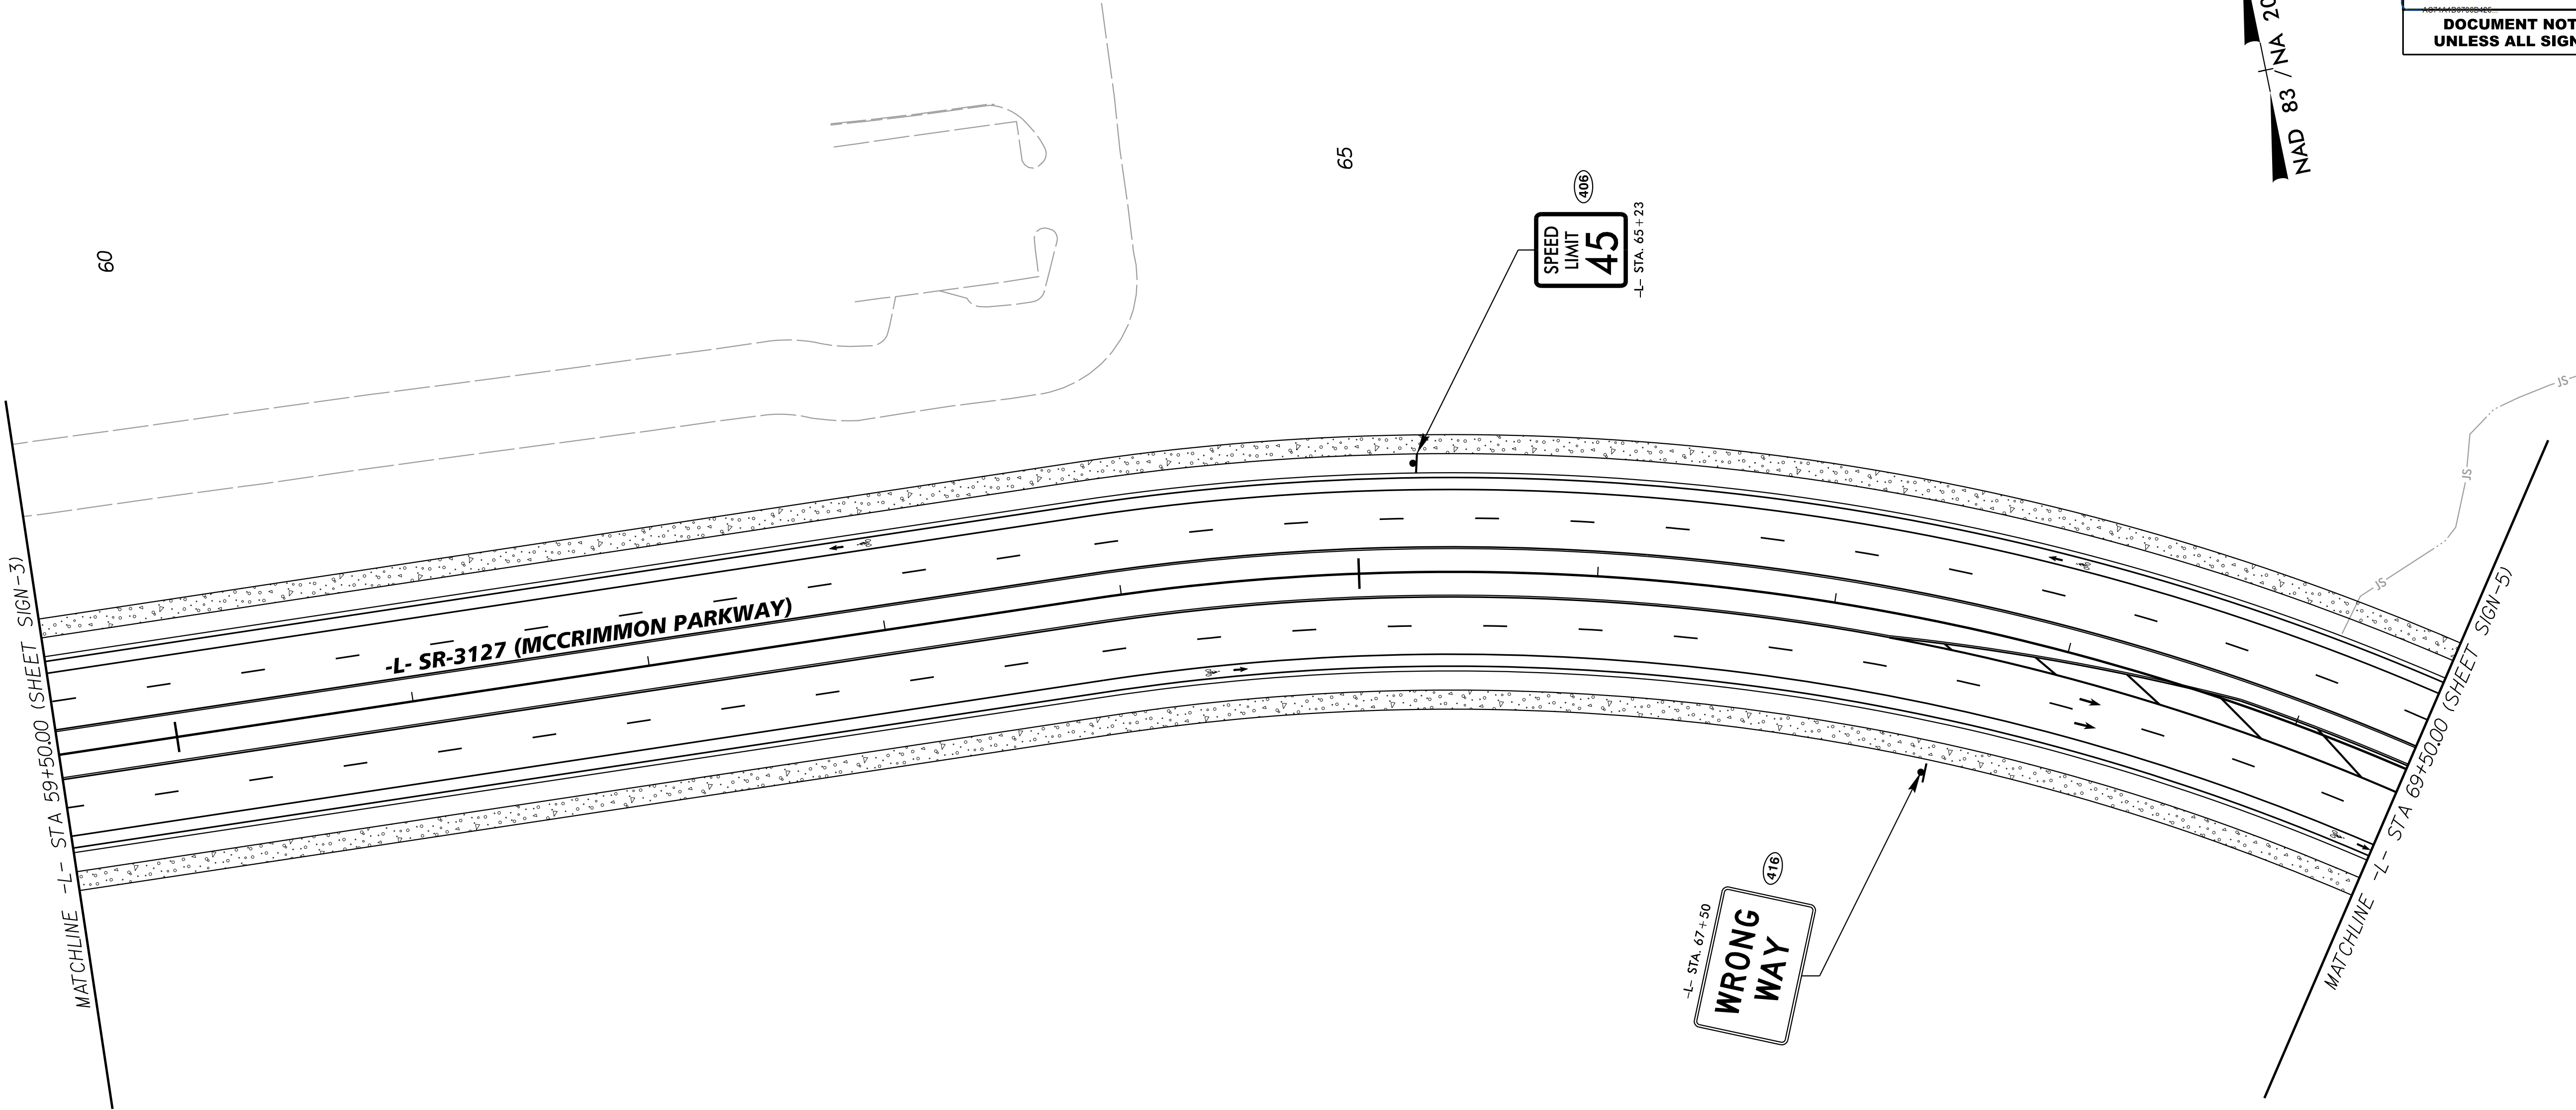

Kimley»Horn

P.O. BOX 33068
RALEIGH, N.C. 27636-3068

RIGHT-OF-WAY REV.

CONST. REV.

PROJECT REFERENCE NO.


SHEET NO.

U-5828

SIGN-4

R/W SHEET NO.

ROADWAY DESIGN
ENGINEER

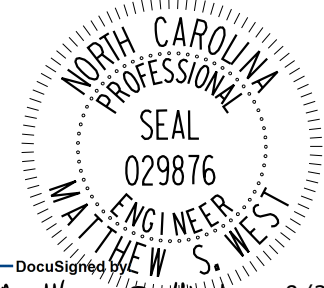

Matthew S. West

8/28/2017

DOCUMENT NOT CONSIDERED FINAL
UNLESS ALL SIGNATURES COMPLETED

PAY ITEM NOTES:

1. DISPOSE OF SIGN SYSTEM, "U" CHANNEL.
2. SIGN ERECTION RELOCATE.