

8/25/2017 K:\RAL_Roadway\012108004 - McCrimmon Parkway\Phase I\Plan\Plan Sheets\Phase2_012108004_psh_Sign-10.dgn

Kimley»Horn

P.O. BOX 33068
RALEIGH, N.C. 27636-3068

RIGHT-OF-WAY REV.

CONST. REV.

PROJECT REFERENCE NO.

U-5828

SHEET NO.


SIGN-10

R/W SHEET NO.

ROADWAY DESIGN
ENGINEER



DOCUMENT NOT CONSIDERED FINAL
UNLESS ALL SIGNATURES COMPLETED

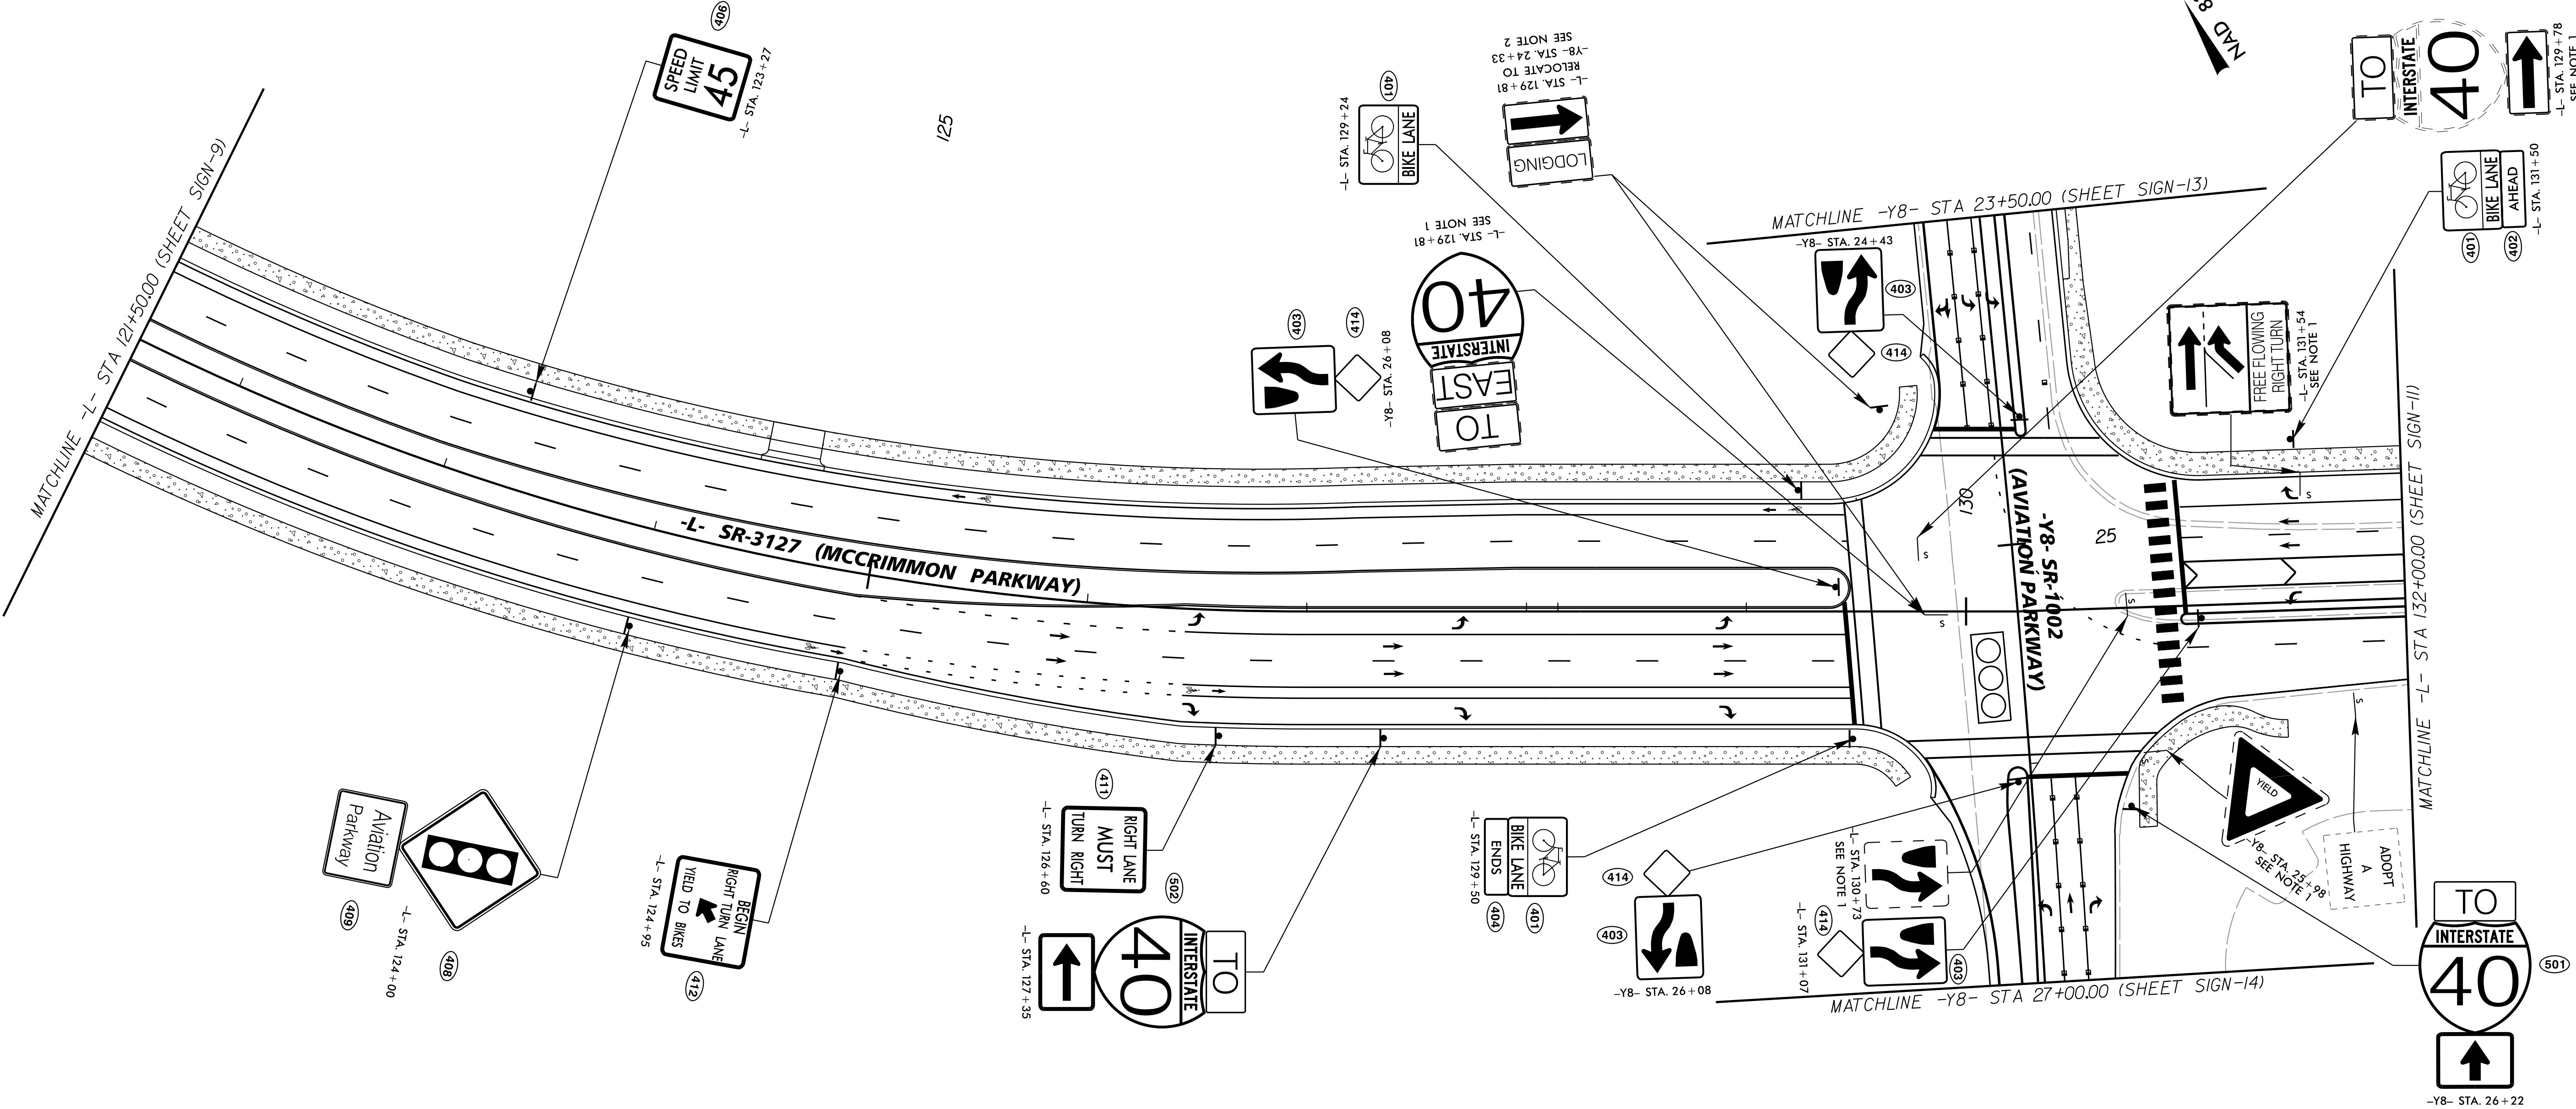

PAY ITEM NOTES:

1. DISPOSE OF SIGN SYSTEM, "U" CHANNEL.
2. SIGN ERECTION RELOCATE.