
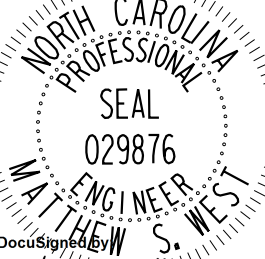


|   |   |                                 |
|---|---|---------------------------------|
| <h1>Kimley»Horn</h1> <p>P.O. BOX 33068<br/>RALEIGH, N.C. 27636-3068</p> <p>RIGHT-OF-WAY REV.</p> <p>CONST. REV.</p> | <p>PROJECT REFERENCE NO.</p> <p>U-5828</p>   | <p>SHEET NO.</p> <p>SIGN-II</p> |
|   | <p>R/W SHEET NO.</p>   |                                 |
|   | <p>ROADWAY DESIGN<br/>ENGINEER</p> <div style="text-align: center;">  <p>Seal of the State of N.C. West</p> </div> <p>8/28/2017</p> |                                 |
|   | <p><b>DOCUMENT NOT CONSIDERED FINAL<br/>UNLESS ALL SIGNATURES COMPLETED</b></p>   |                                 |

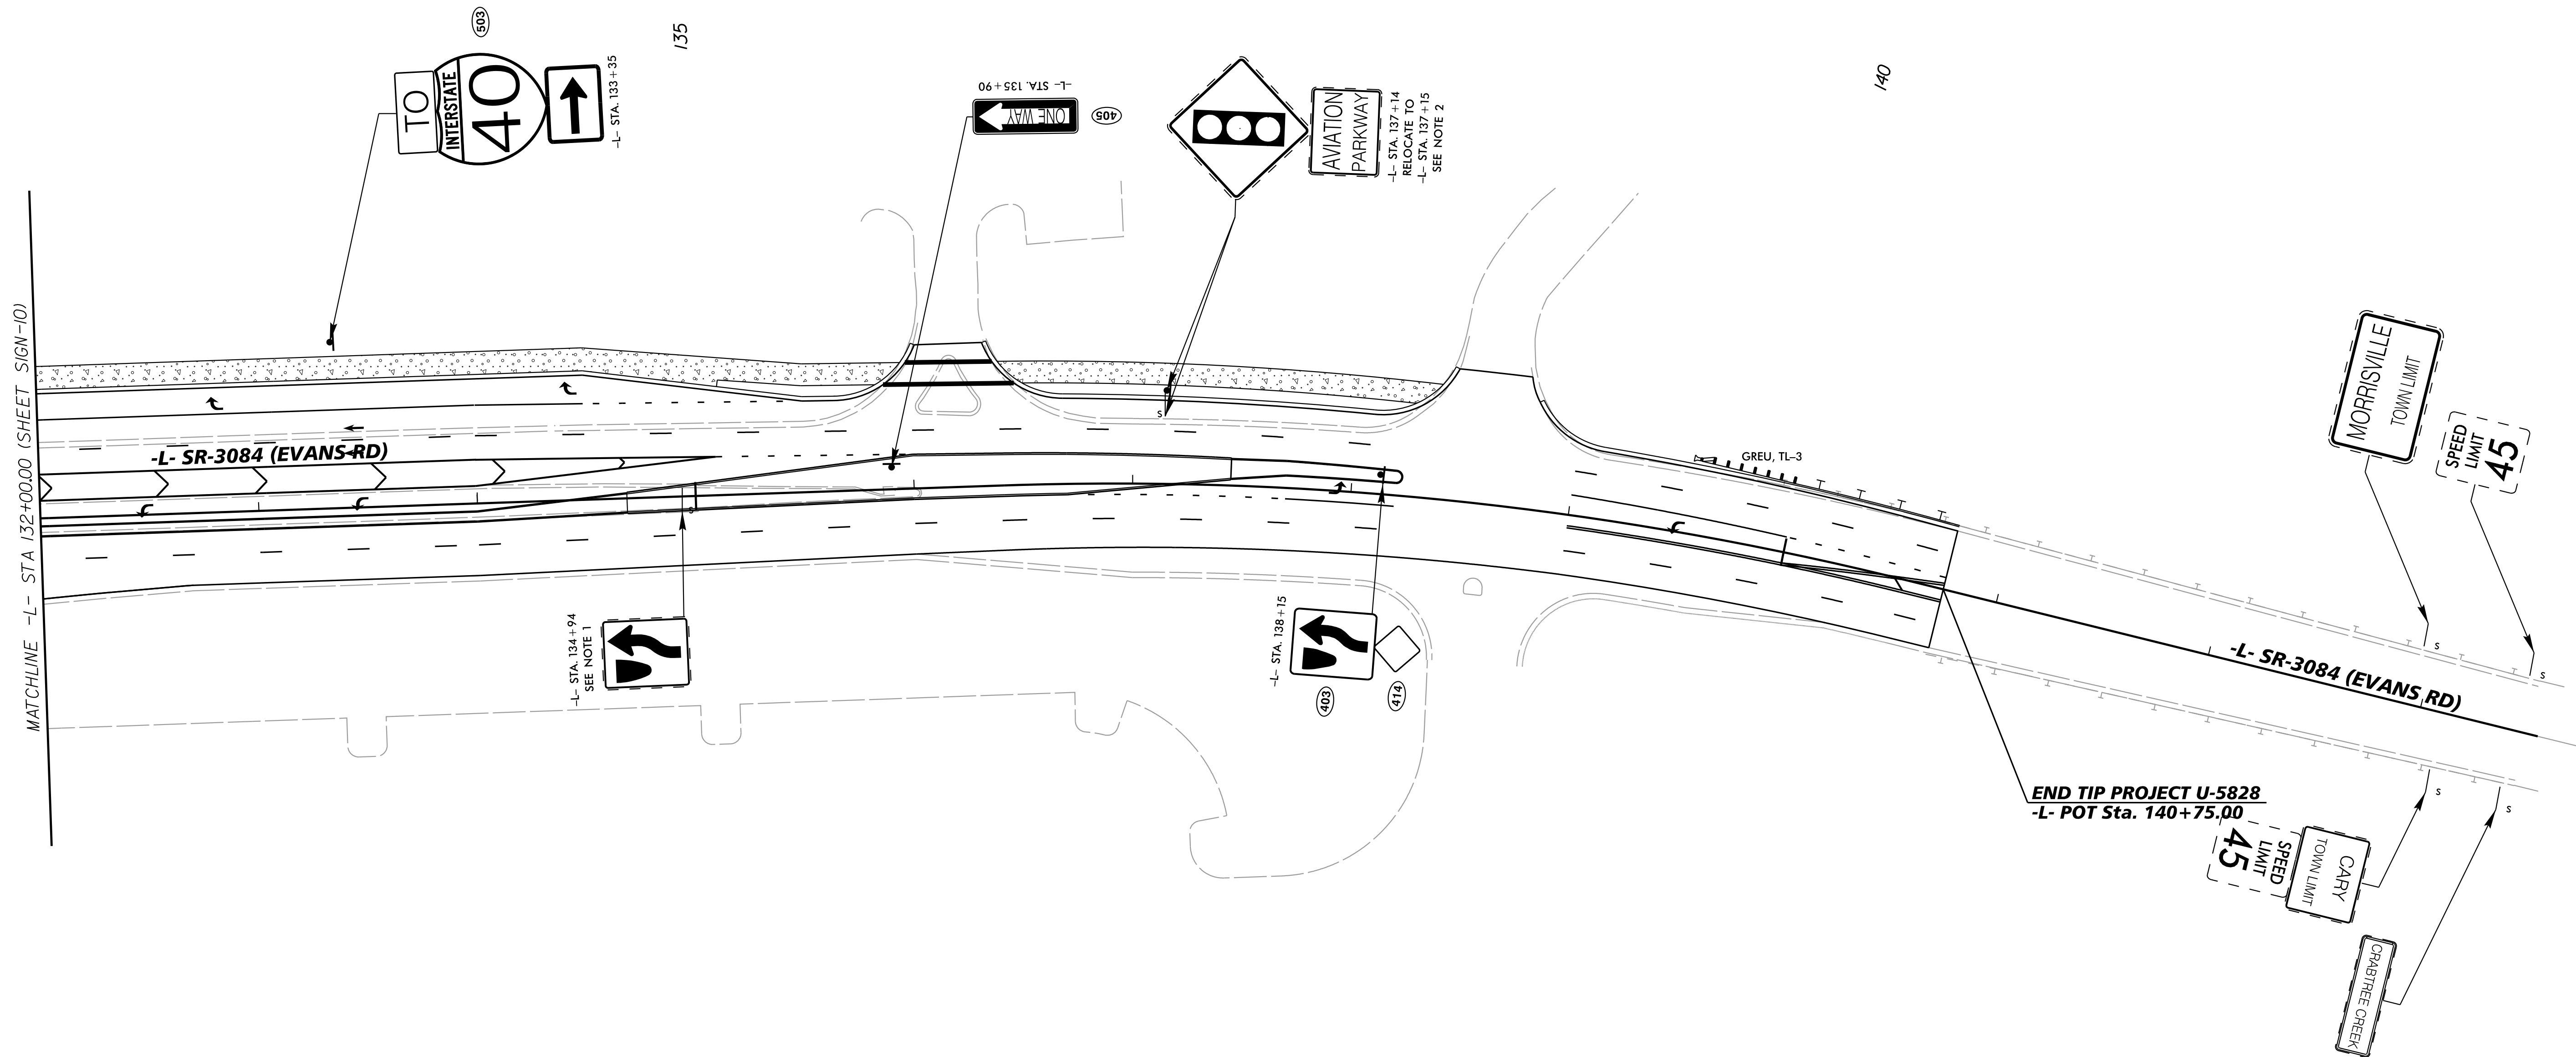

PAY ITEM NOTES:

1. DISPOSE OF SIGN SYSTEM, "U" CHANNEL.
2. SIGN ERECTION RELOCATE.