



MATCH LINE, SEE SHEET SCP-2

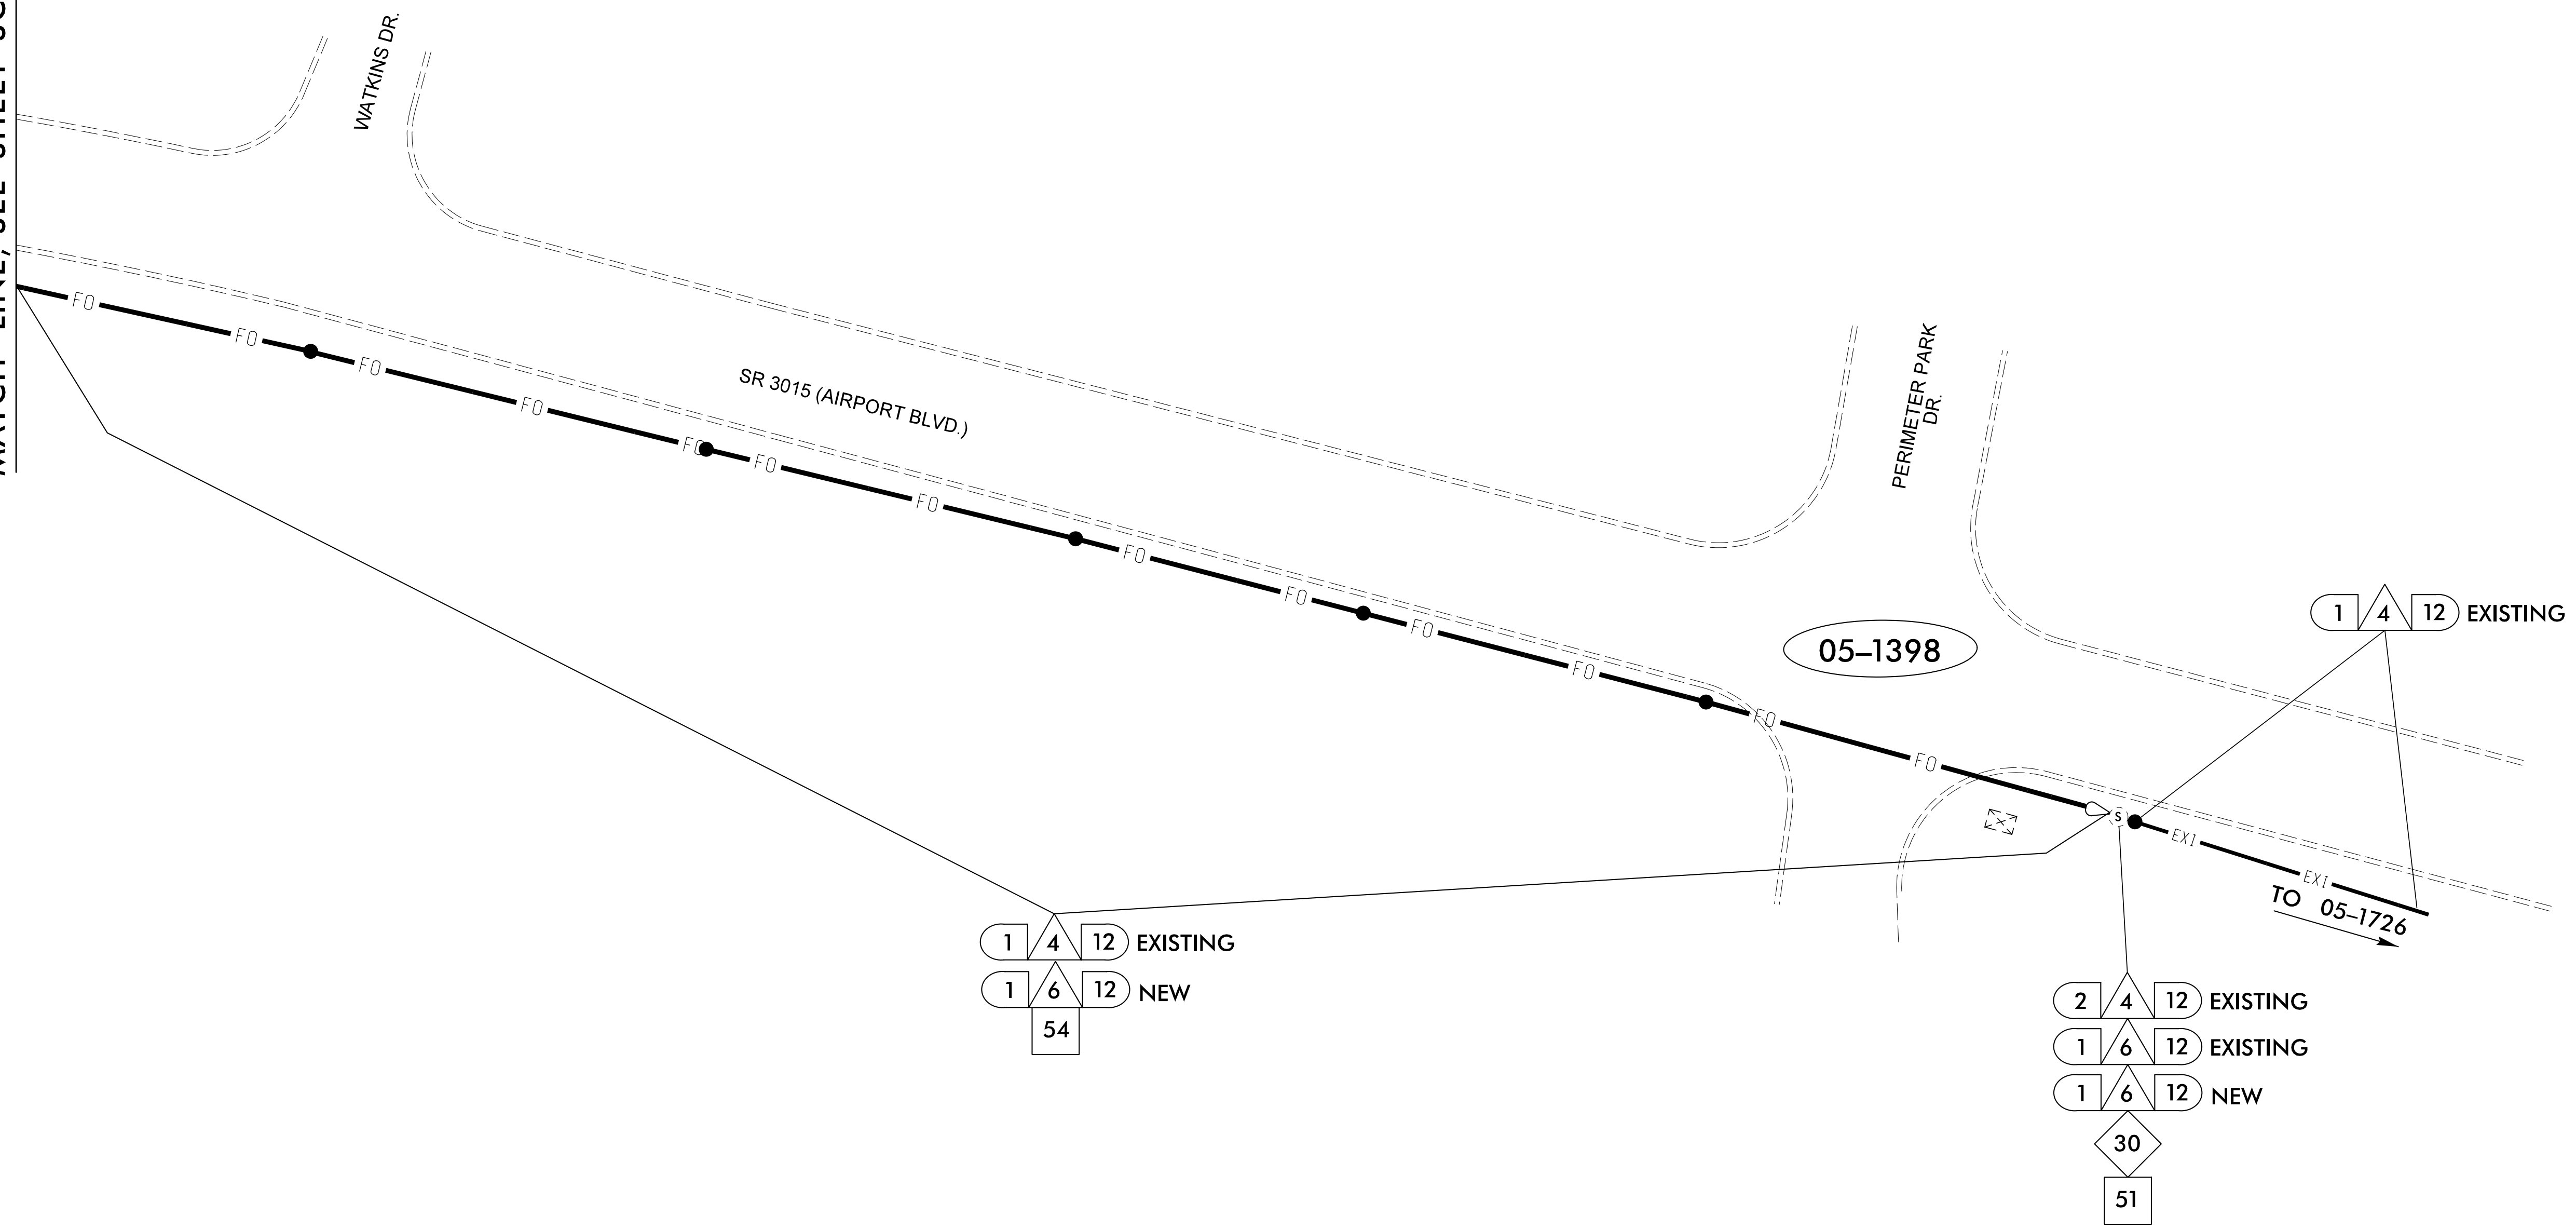

K:\RRAL\_Roadway\012108004 - MCR\Immon Parkway\Phase 1\WP\anKSignal\sk6 - Cable Routing\MCR-ne\_SCP\_psh3.dgn 9/21/2016 9:39:23 AM susan.pennington

NC Dept of Transportation  
 Division of Highways  
 10/10/2016  
 Final Drawing Date:  
 Prepared by: *Robert J. Duh*  
 ITS & Signals Unit

PLANS PREPARED IN THE OFFICE OF:  
**Kimley»Horn**  
 421 Fayetteville Street, Suite 600  
 Raleigh, NC 27601  
 (919) 677-2000

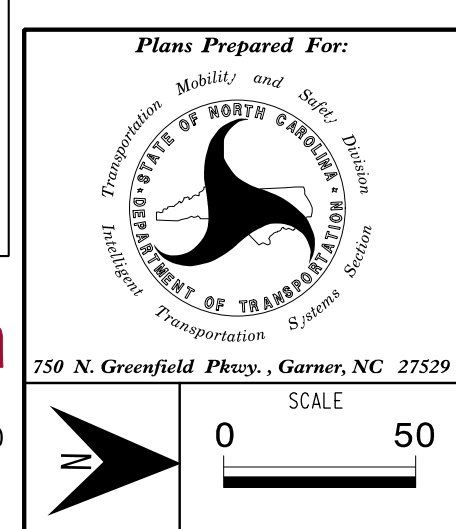

COMMUNICATIONS CABLE AND CONDUIT ROUTING PLAN			
DIVISION 05	MORRISVILLE	WAKE COUNTY	
PLAN DATE:	APRIL 2016	REVIEWED BY:	T. HONEYCUTT
PREPARED BY:	SP PENNINGTON	REVIEWED BY:	K. SMITH
REVISIONS	INIT.	DATE	

SEAL  
 NORTH CAROLINA  
 PROFESSIONAL ENGINEER  
 SEAL  
 043814  
 TAYLOR A. HONEYCUTT  
 DocuSigned by:  
*Taylor Honeycutt*/22/2016  
 SIGNATURE DATE  
 CADD Filename:

DOCUMENT NOT CONSIDERED FINAL UNLESS ALL SIGNATURES COMPLETED