


NEW SPLICE ENCLOSURE NEAR 05-1533 EVANS RD. AT AVIATION PKWY CHANNEL 26

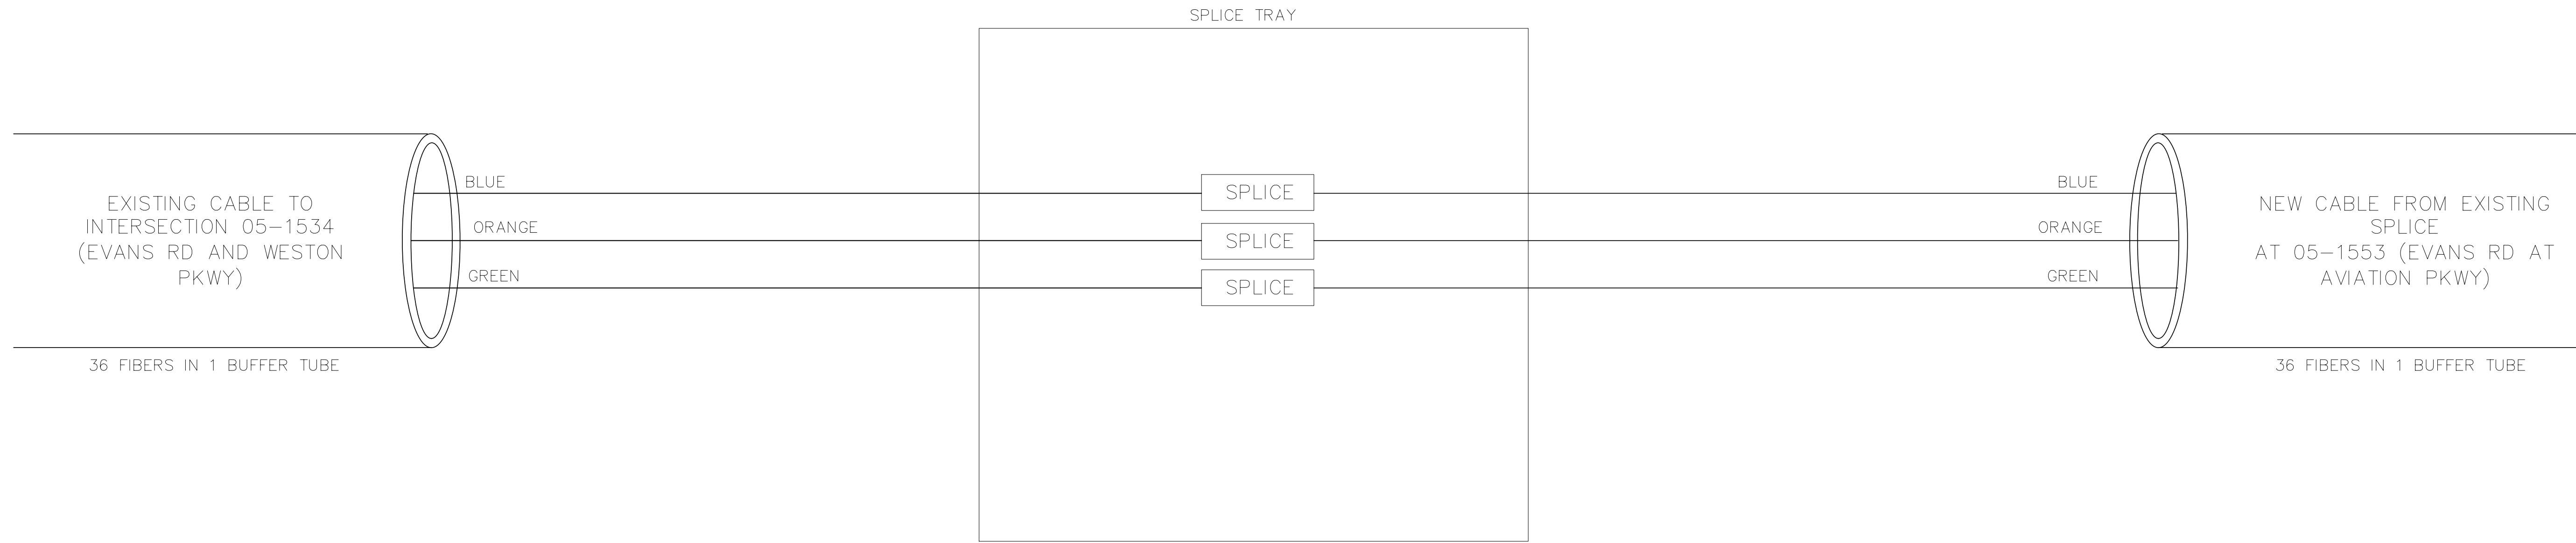


9/21/2016 9:39:27 AM susan.pennington K:\RAL_Roadway\012108004 - MCR\Iman Parkway\Phase 1\Plan\Signals\K56 - Cable Routing\MCR-nz_SCP_psh6.dgn

NC Dept of Transportation
 Division of Highways
 Final Drawing Date: 10/10/2016

 ITS & Signals Unit

PLANS PREPARED IN THE OFFICE OF:
Kimley»Horn
 NC License #F-0102
 421 Fayetteville Street, Suite 600
 Raleigh, NC 27601
 (919) 677-2000

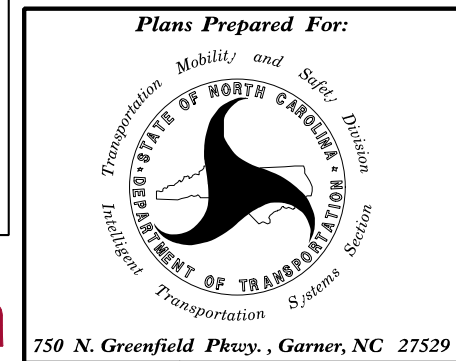

SPLICING DETAIL			
DIVISION 05	MORRISVILLE	WAKE COUNTY	
PLAN DATE:	APRIL 2016	REVIEWED BY:	T HONEYCUTT
PREPARED BY:	SP PENNINGTON	REVIEWED BY:	K. SMITH
REVISIONS	INIT.	DATE	

DOCUMENT NOT CONSIDERED FINAL
 UNLESS ALL SIGNATURES COMPLETED

SEAL

 DocuSigned by:
 Taylor Honeycutt 9/22/2016
 SIGNATURE DATE
 CADD Filename: