

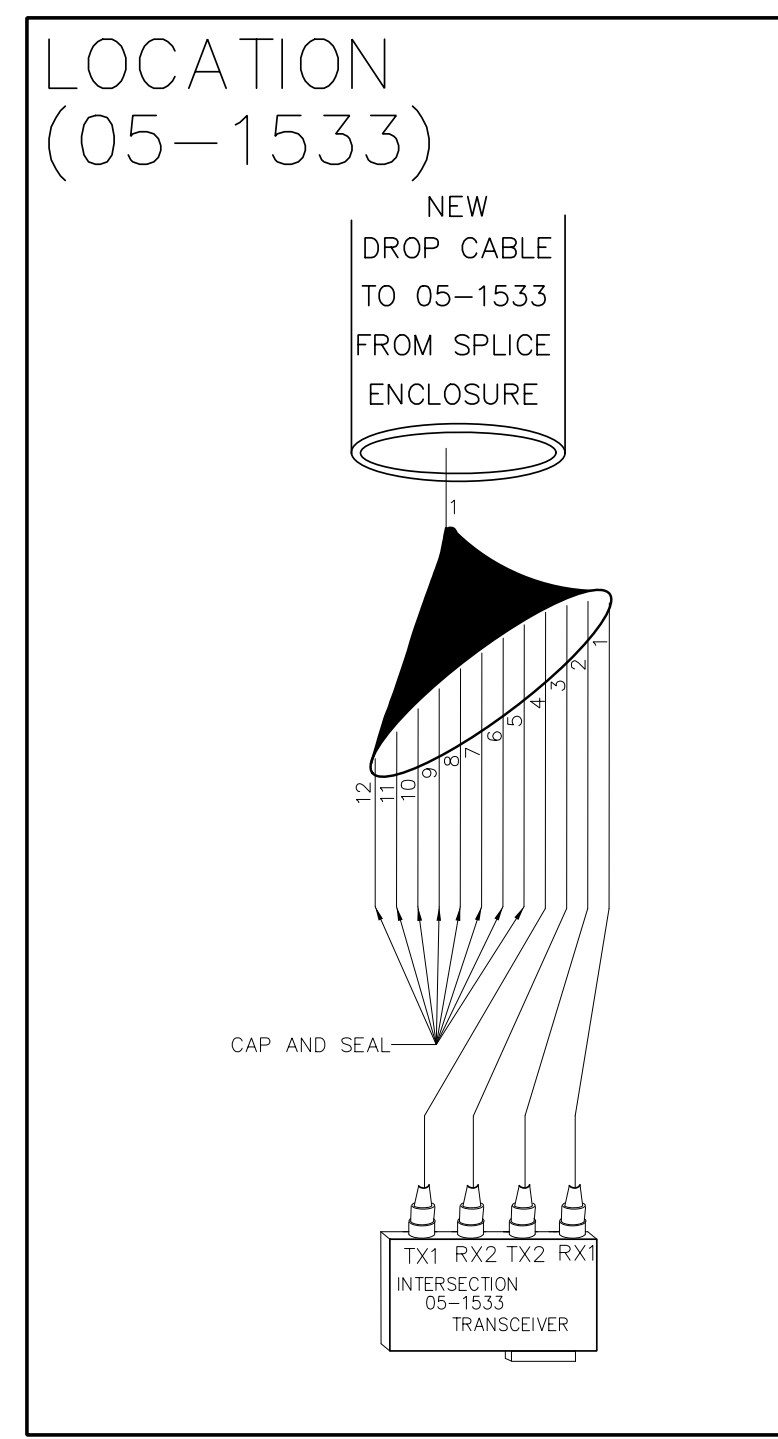


EXISTING SPLICE ENCLOSURE 05-1533 EVANS RD. AT AVIATION PKWY CHANNEL 17

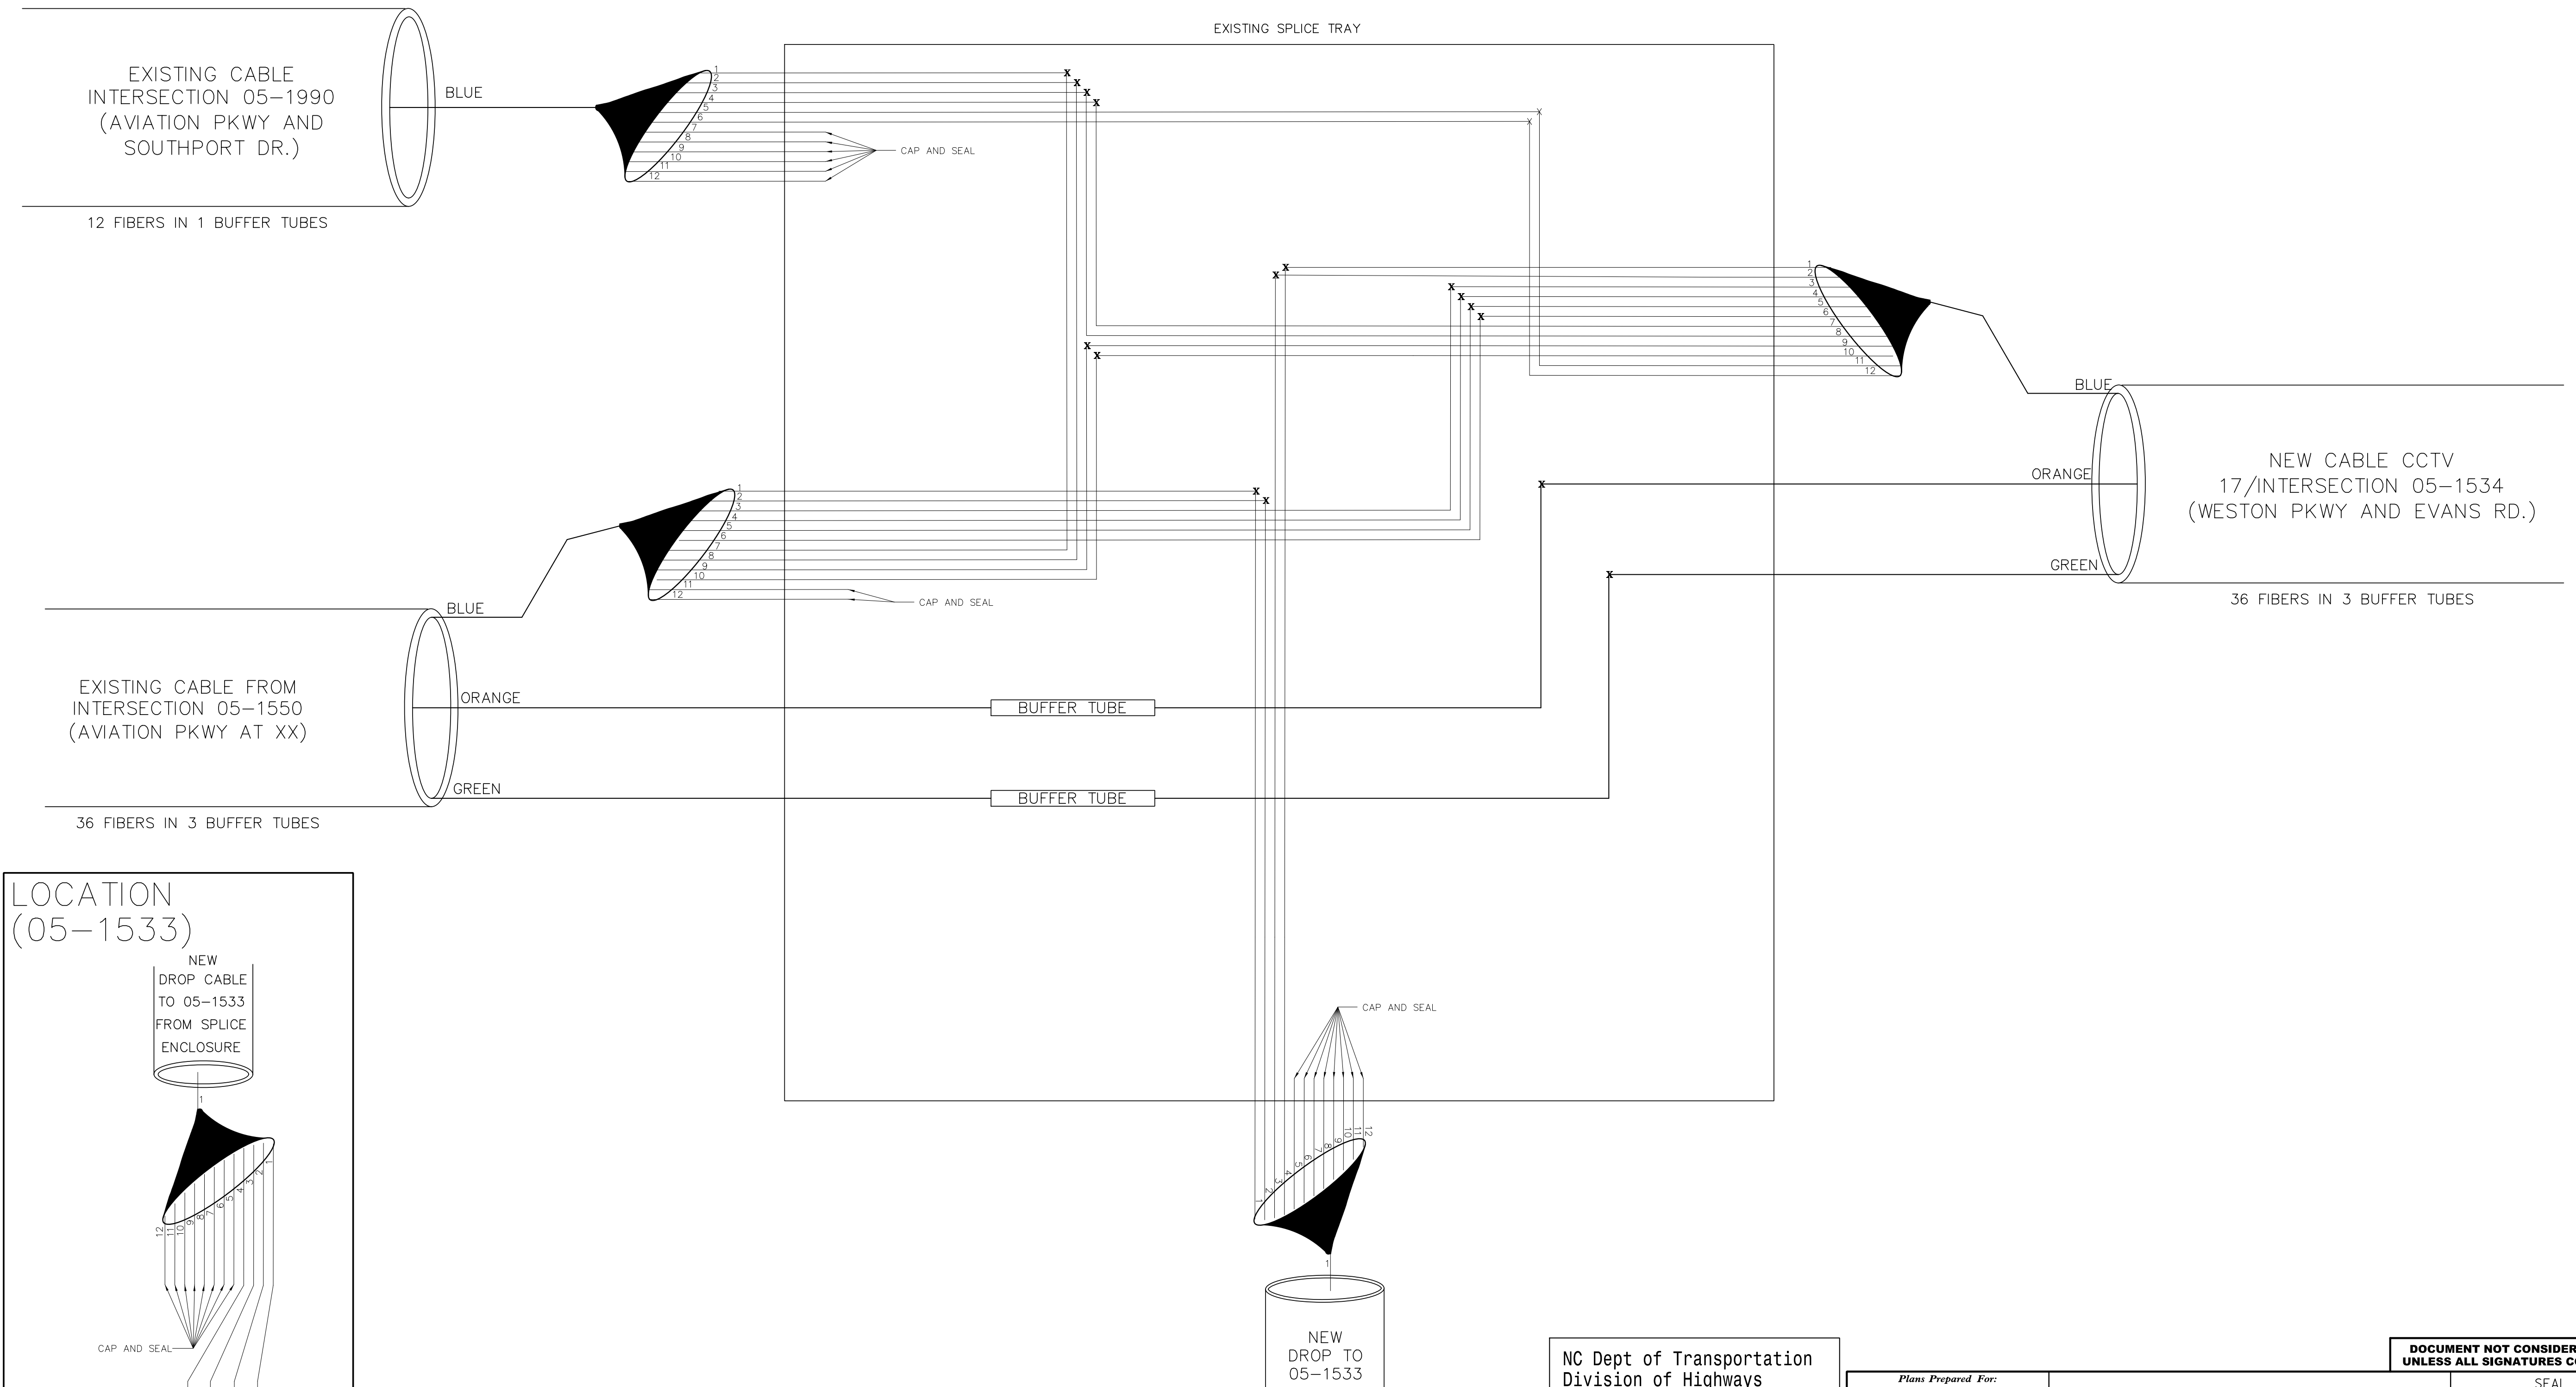

NC Dept of Transportation
 Division of Highways
 Final Drawing Date: 10/10/2016
 ITS & Signals Unit

PLANS PREPARED IN THE OFFICE OF:
Kimley»Horn
 NC License #F-0102
 421 Fayetteville Street, Suite 600
 Raleigh, NC 27601
 (919) 677-2000

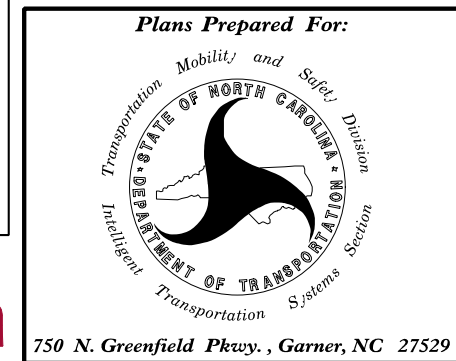

DIVISION 05 MORRISVILLE WAKE COUNTY		
PLAN DATE: APRIL 2016	REVIEWED BY: T HONEYCUTT	
PREPARED BY: SP PENNINGTON	REVIEWED BY: K. SMITH	
REVISIONS	INIT.	DATE

DOCUMENT NOT CONSIDERED FINAL
 UNLESS ALL SIGNATURES COMPLETED

DocuSigned by:
Saylor Honeycutt 9/22/2016
 SEAL
 NORTH CAROLINA
 PROFESSIONAL
 SEAL
 043814
 ENGINEER
 TAYLOR A. HONEYCUTT

9/21/2016 9:39:28 AM susan.pennington K:\RAL_Roadway\05108004 - MCR\man Parkway\Phase 1\Map\an\Signals\K56 - Cable Routing\Misc\me_SCP_psh7.dgn