
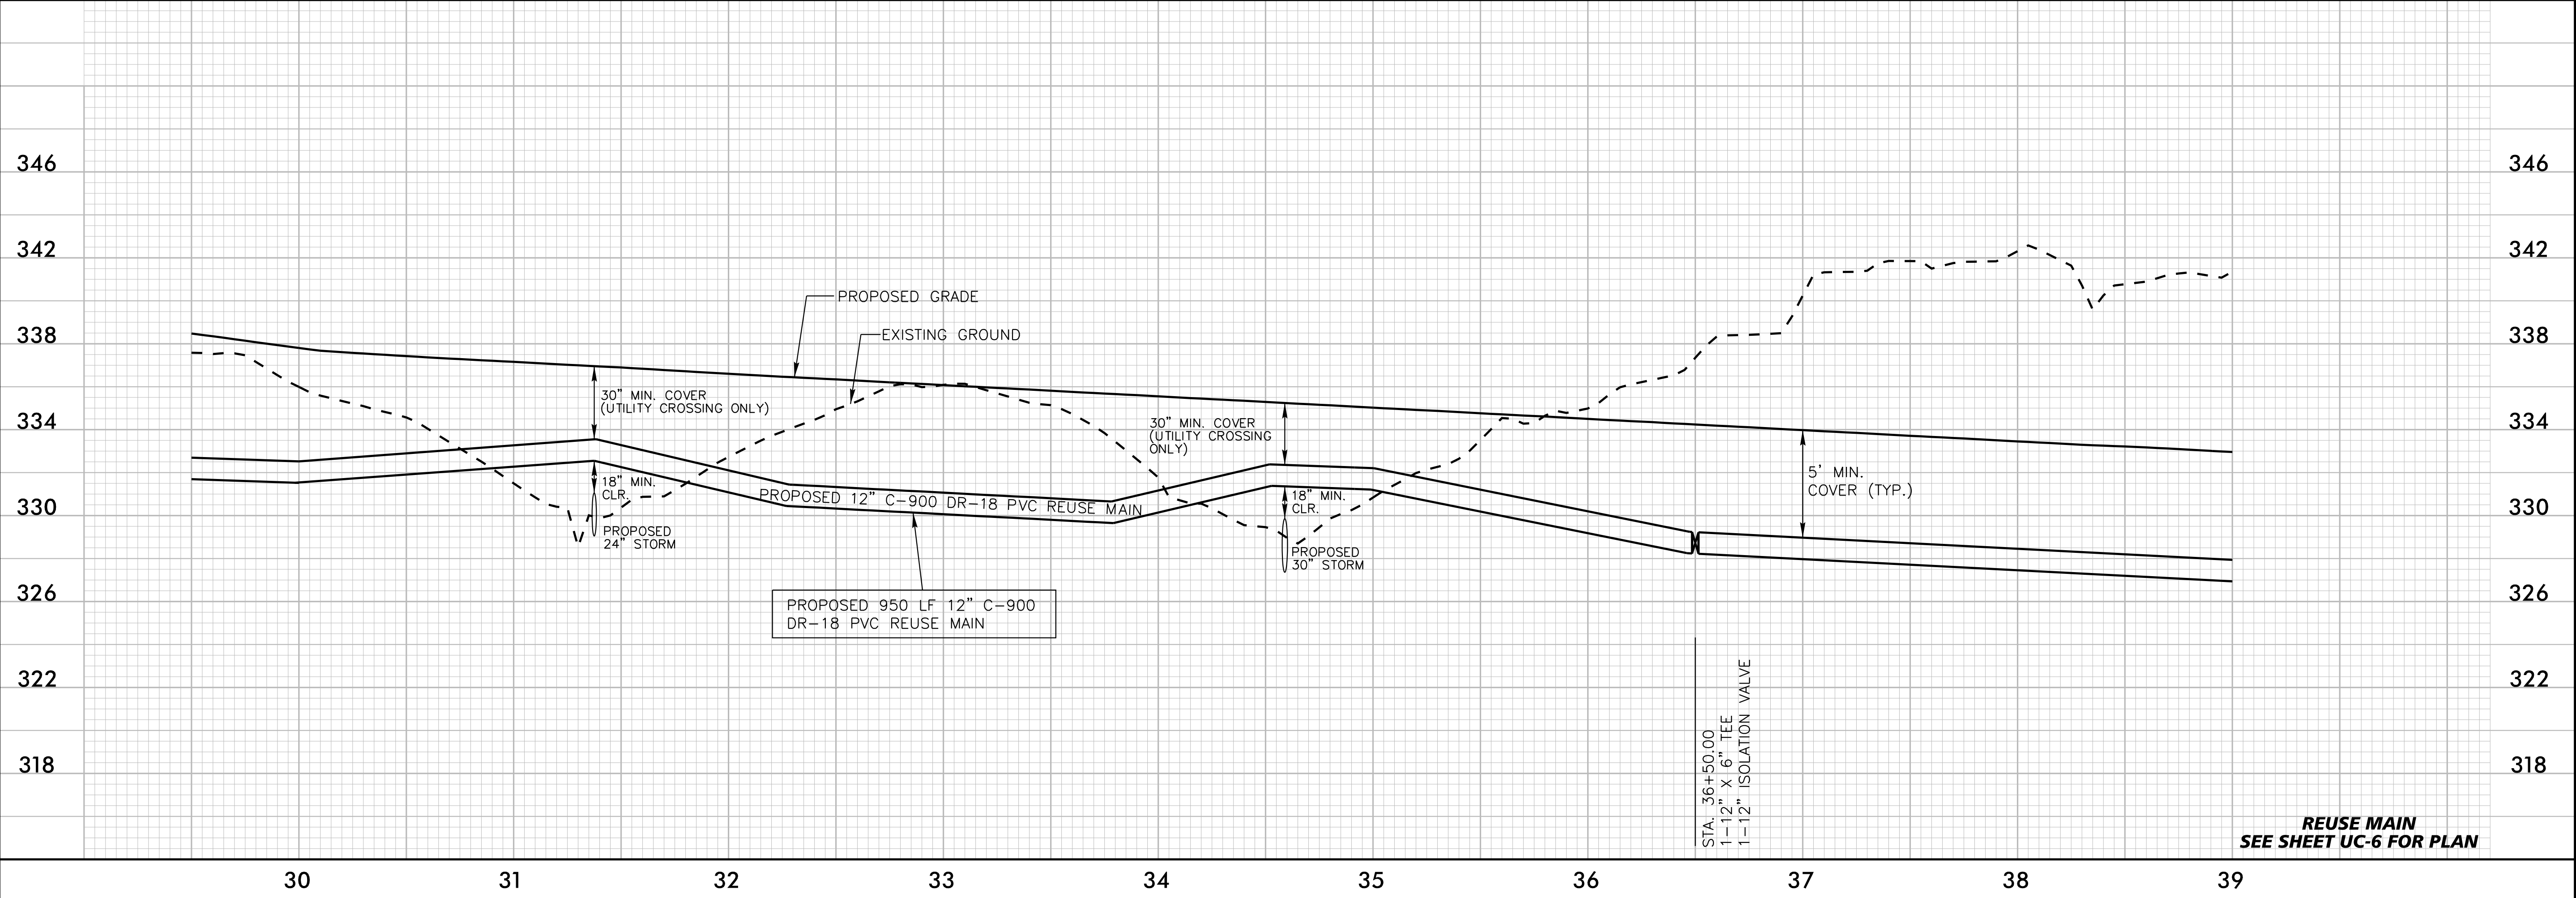


Kimley»Horn
P.O. BOX 33068
RALEIGH, N.C. 27636-3068

PROJECT REFERENCE NO. U-5828	SHEET NO. UC-14
UTILITY CONSTRUCTION ENGINEER	
DocuSigned by: Matthew A. Shores	8/28/2017

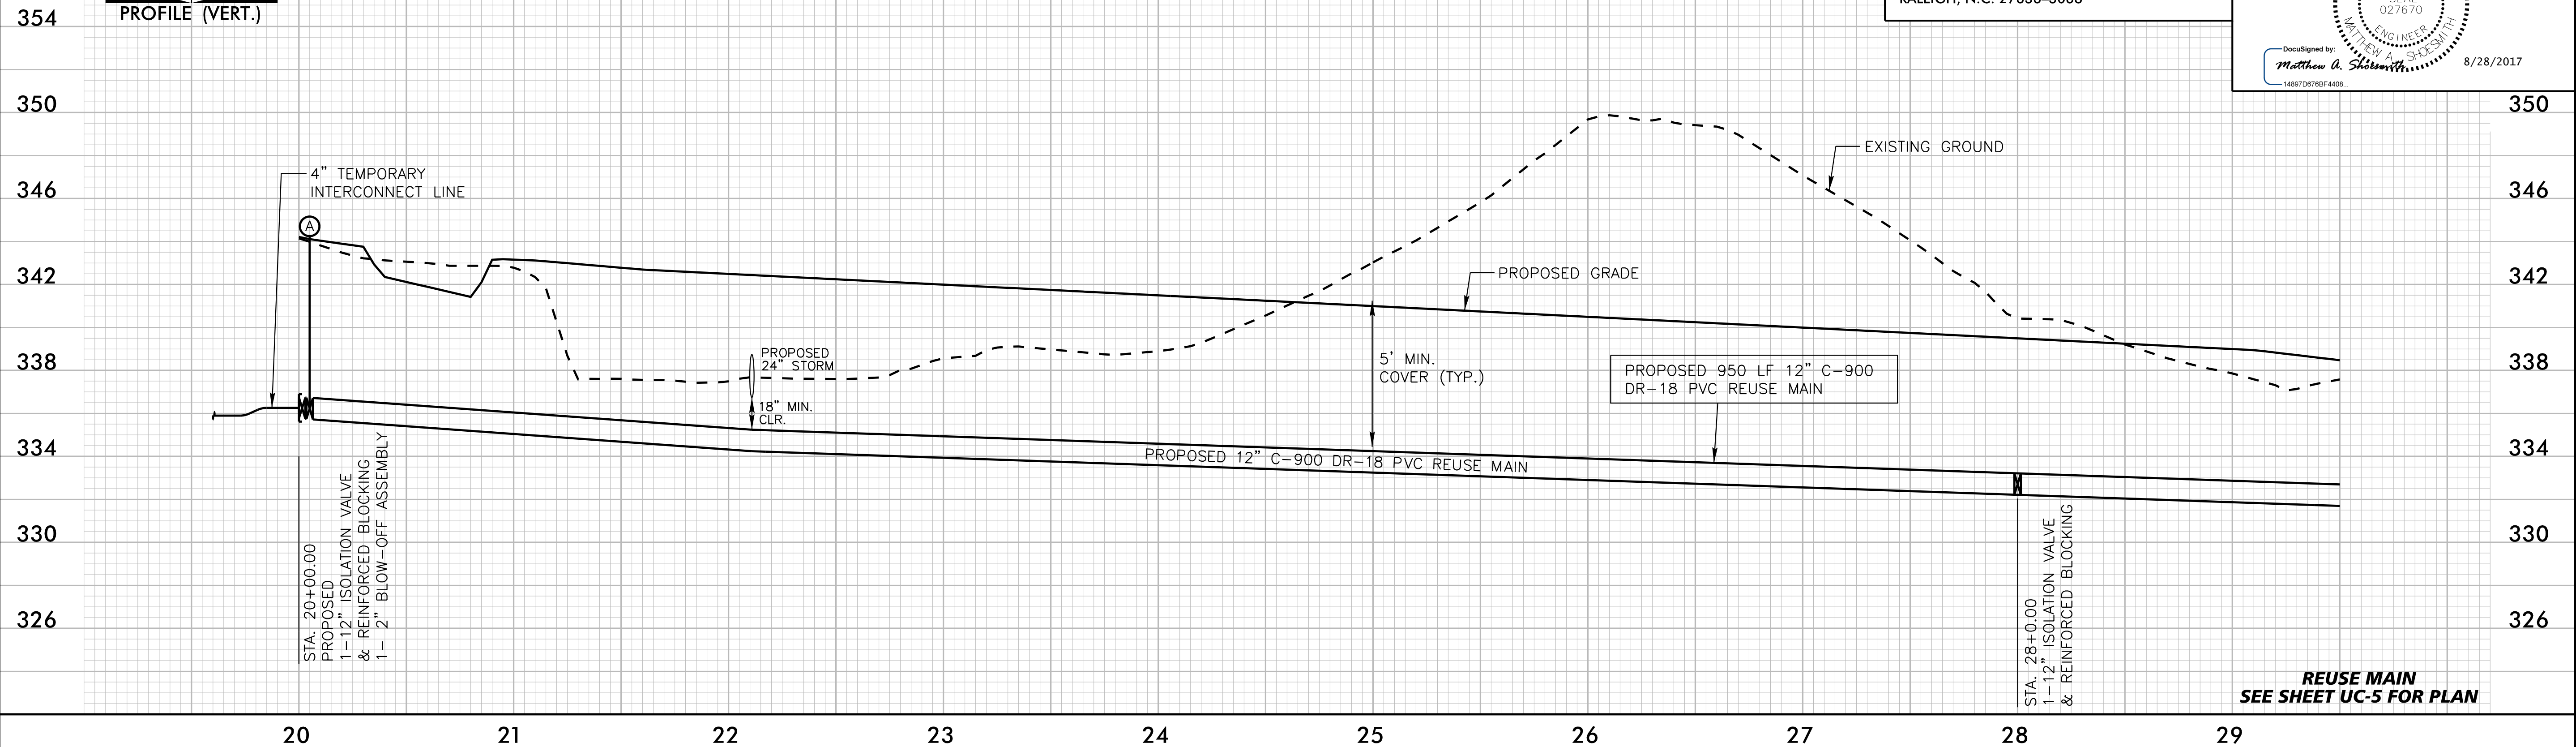

K:\RAL_Roadway\0208004 - McCrimmon Parkway\Phase I\Plan\Utility Construction\Phase2_0208004_ut_pf1_wd4_pstdgn 8/28/2017