
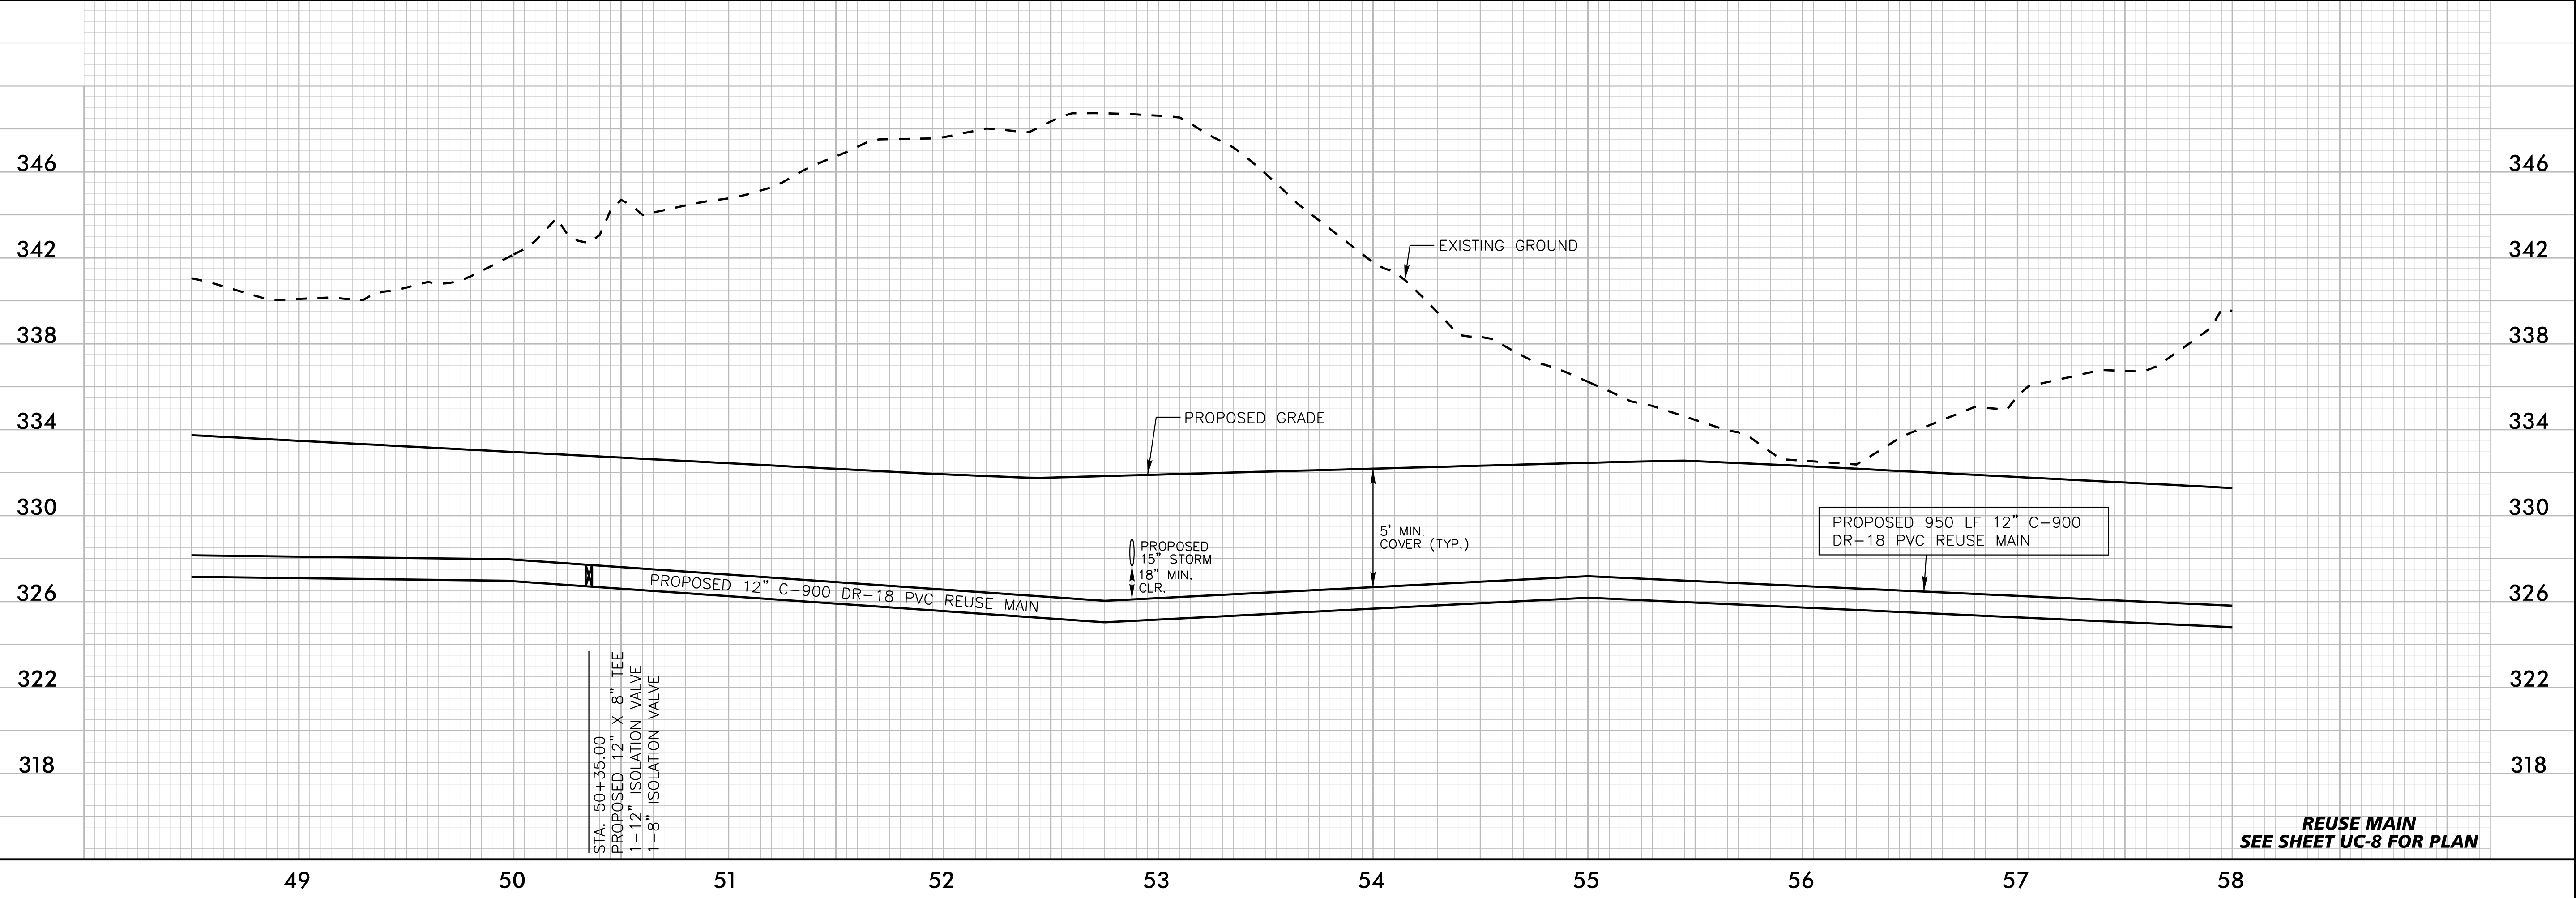


Kimley»Horn
P.O. BOX 33068
RALEIGH, N.C. 27636-3068

PROJECT REFERENCE NO. U-5828	SHEET NO. UC-15
UTILITY CONSTRUCTION ENGINEER	
Designed by Matthew A. Spenseth	8/28/2017

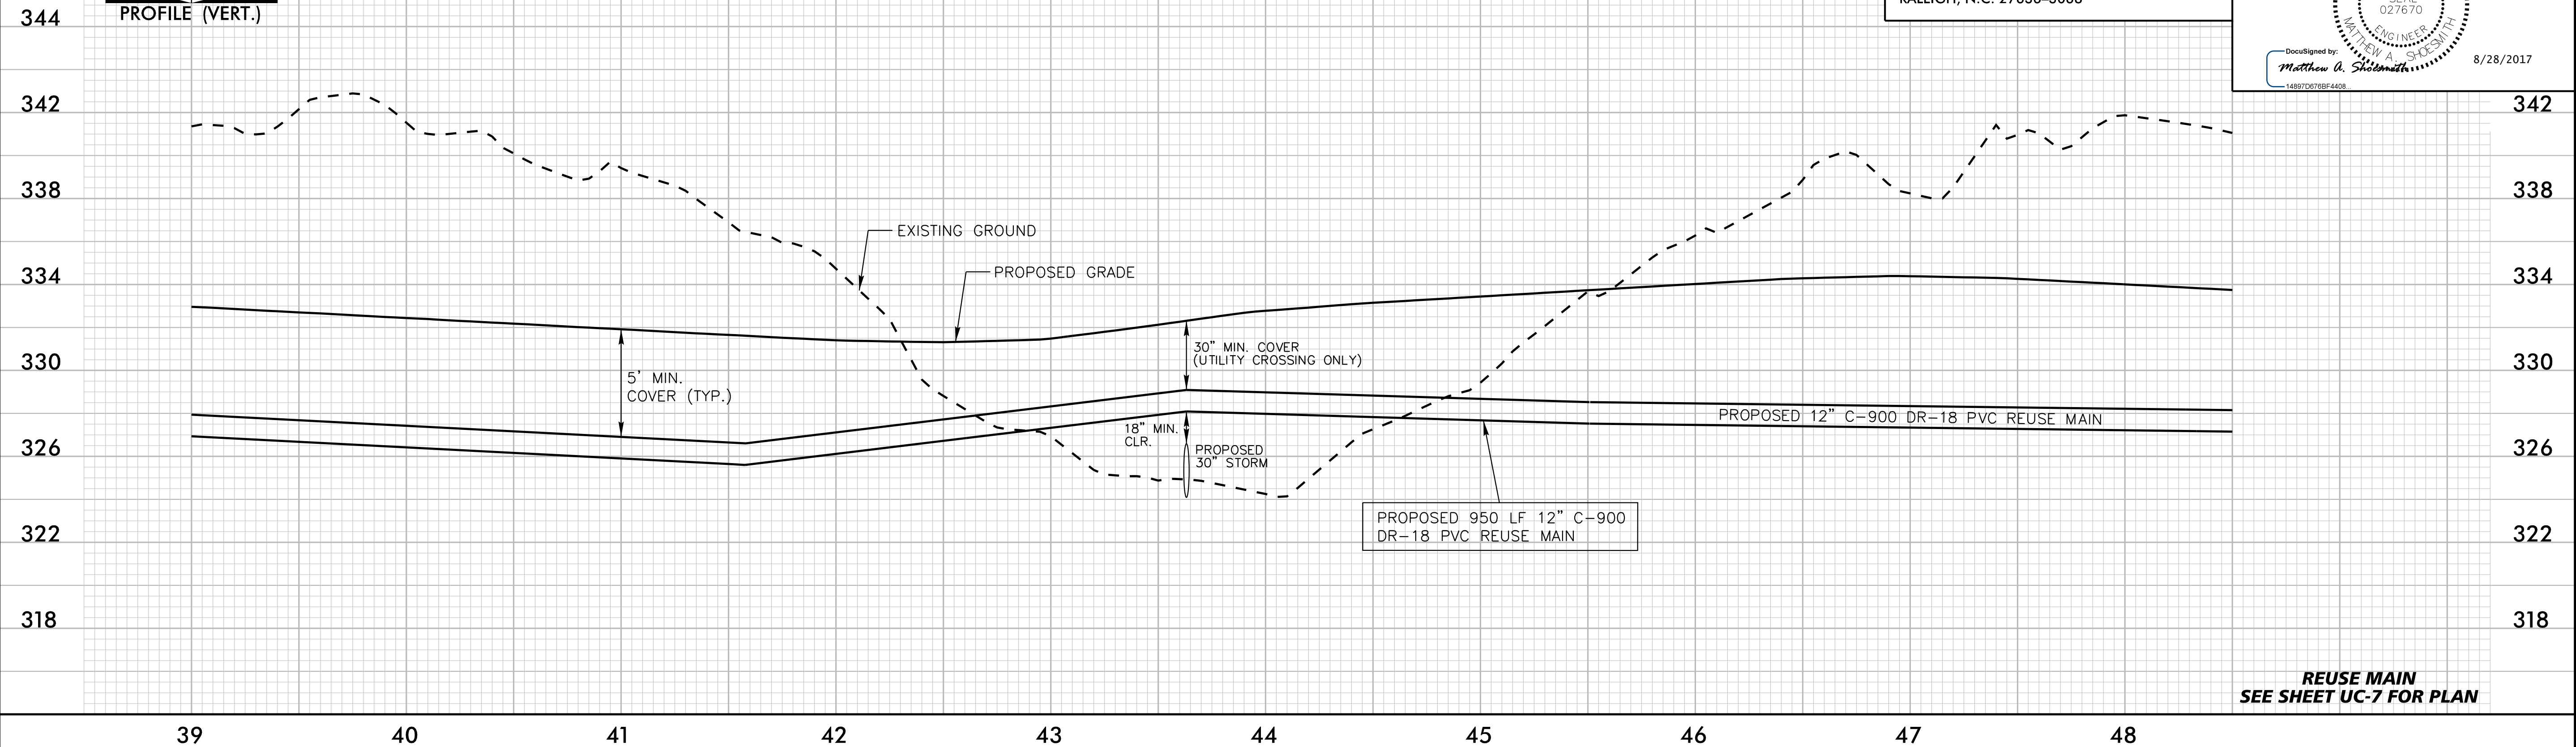

STA. 50+35.00
PROPOSED 12" X 8" TEE
1-12" ISOLATION VALVE
1-8" ISOLATION VALVE

K:\RAL_Roadway\01208004 - McCrimmon Parkway\Phase 1\Plan\Utility Construction\Phase2_01208004_ut_pf1_wd5_psthdgn
8/28/2017