
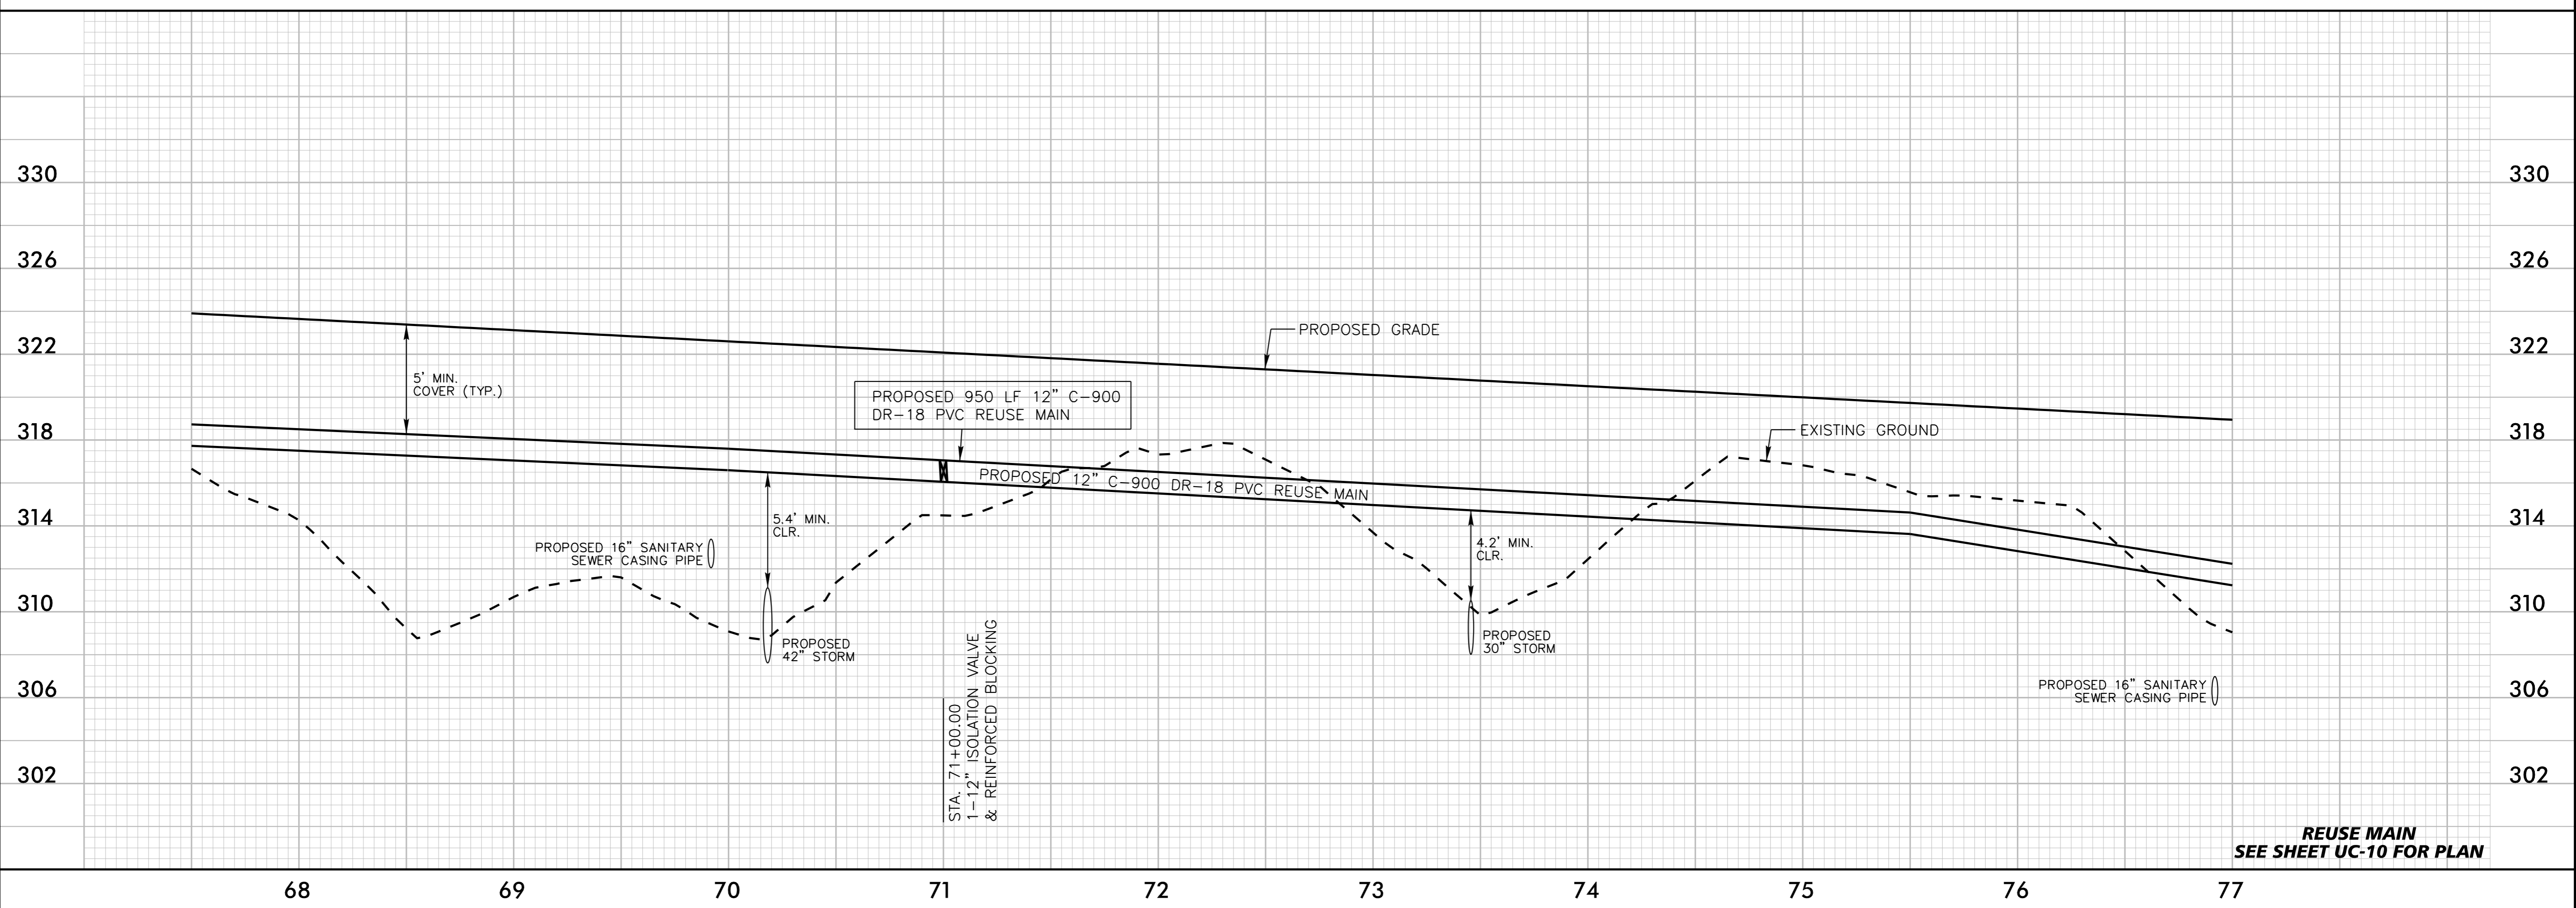


Kimley»Horn
P.O. BOX 33068
RALEIGH, N.C. 27636-3068

PROJECT REFERENCE NO. U-5828	SHEET NO. UC-16
UTILITY CONSTRUCTION ENGINEER	
DocuSigned by: Matthew A. Spenshott	8/28/2017

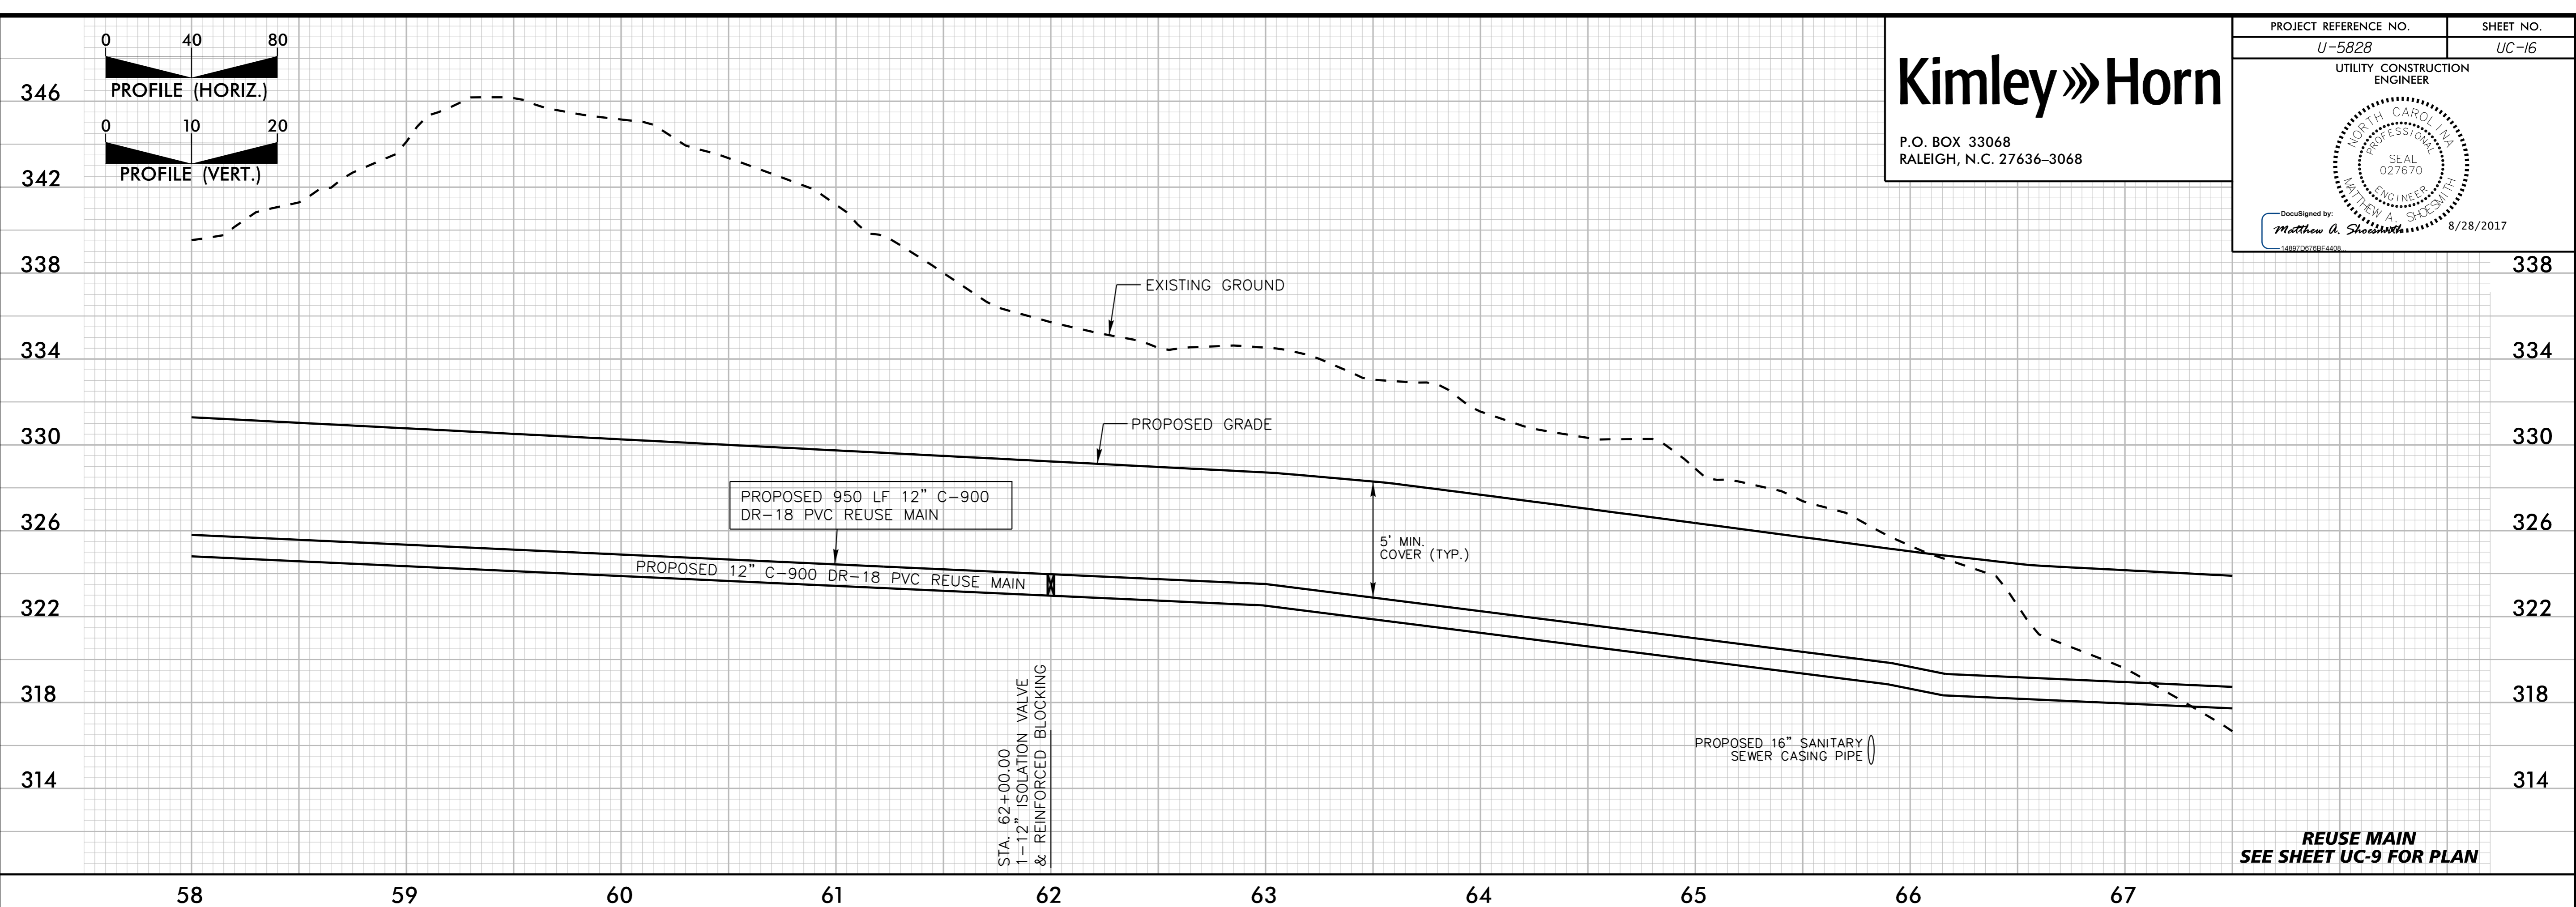

K:\RAL_Roadway\02\08004 - McCrinmon Parkway\Phase I\Plan\Utility Construction\Phase2_02\08004_ut_pf1_w06_pst.dgn
8/28/2017