
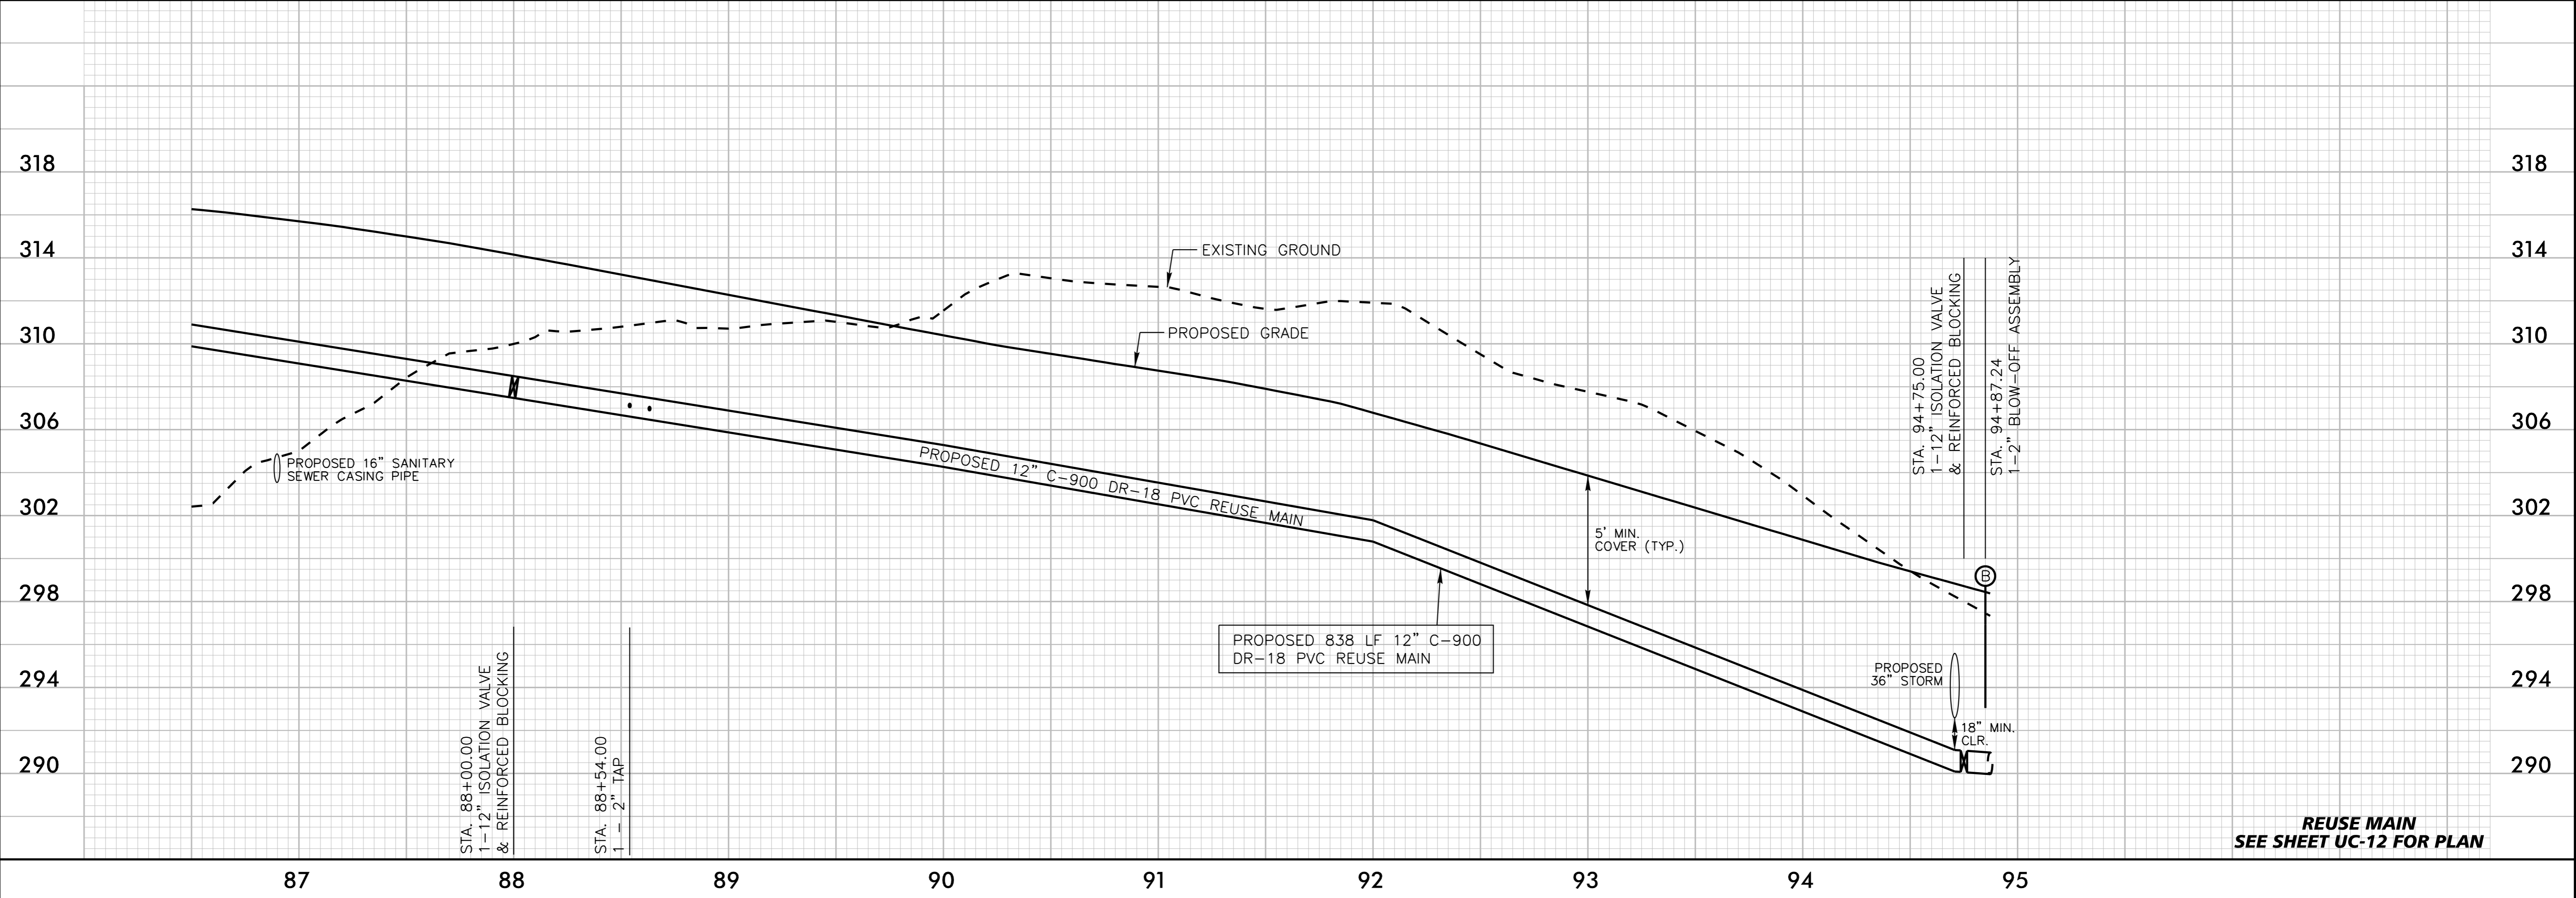


Kimley»Horn

P.O. BOX 33068
RALEIGH, N.C. 27636-3068

PROJECT REFERENCE NO. U-5828	SHEET NO. UC-17
UTILITY CONSTRUCTION ENGINEER	
DocuSigned by: Matthew A. Spensith	8/28/2017

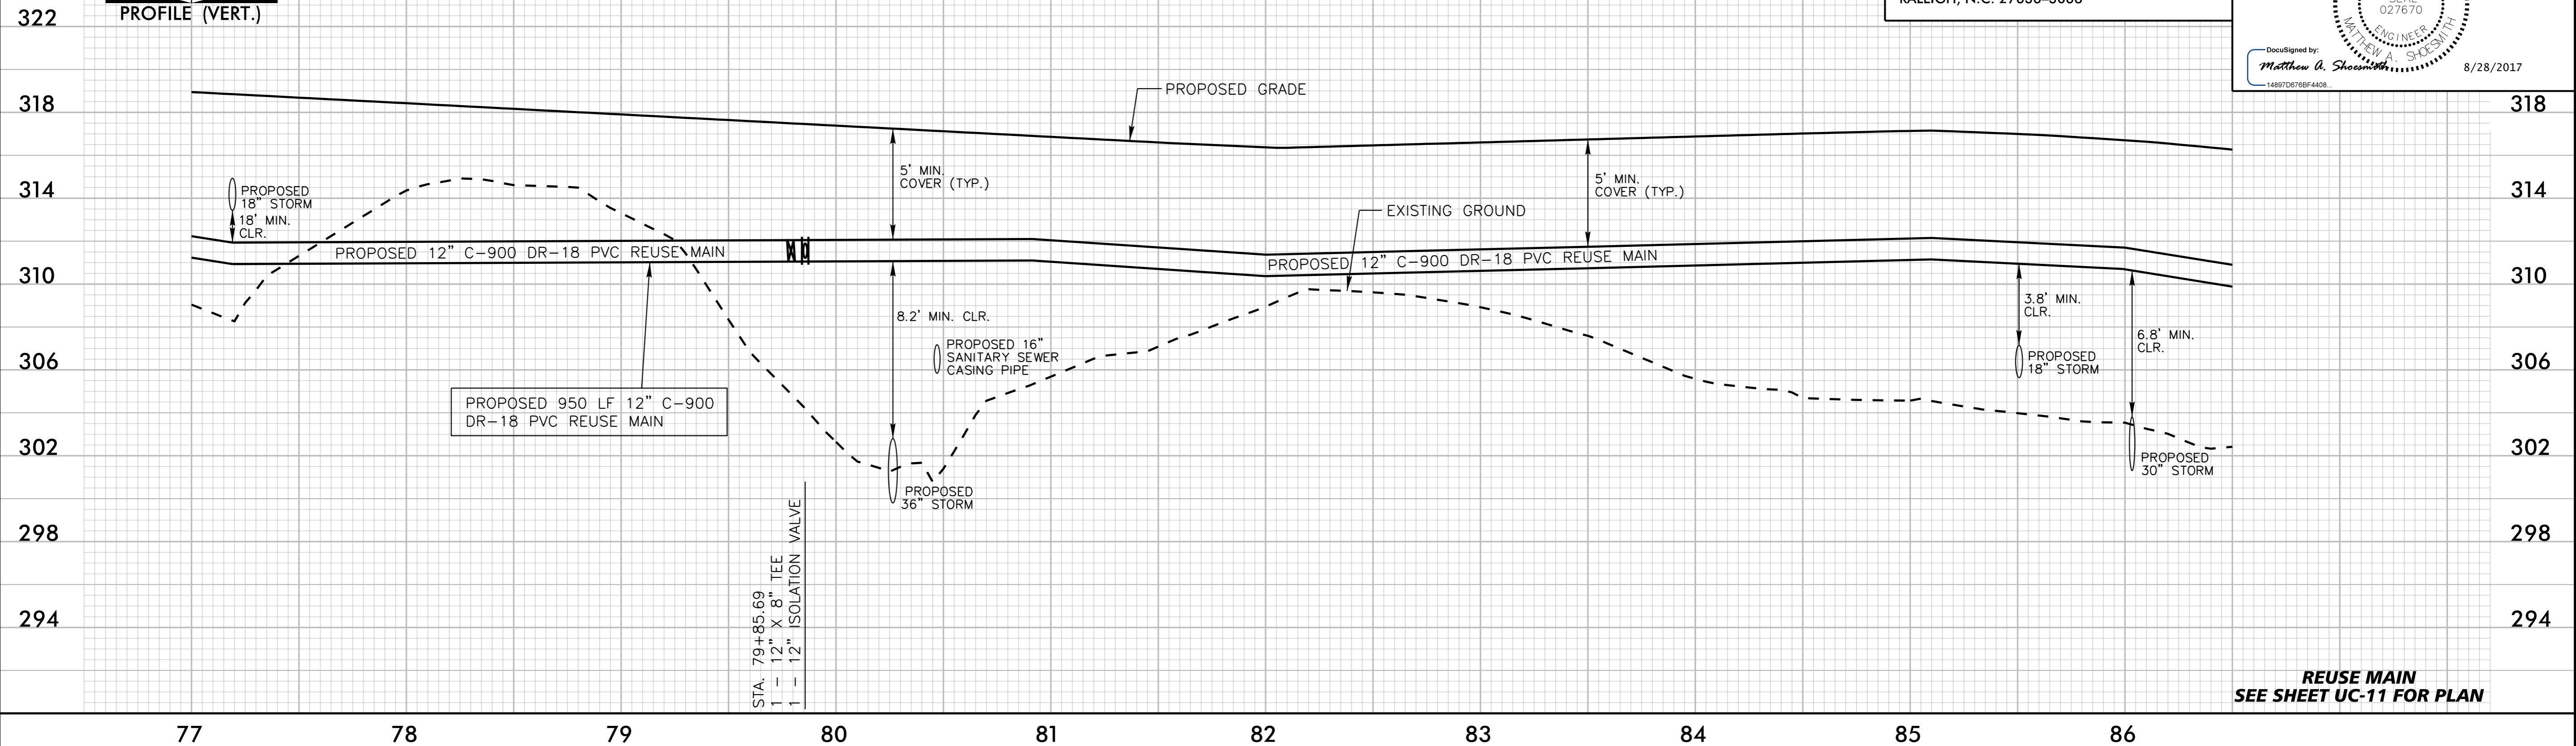

K:\RAL_Roadway\012108004 - McCrimmon Parkway\Phase I\Plan\Utility Construction\Phase2_012108004_ut_pf1_uc17_pshdgn

8/28/2017