



Kimley»Horn

P.O. BOX 33068
RALEIGH, N.C. 27636-3068

PROJECT REFERENCE NO.	SHEET NO.
U-5828	UC-18
UTILITY CONSTRUCTION ENGINEER	
DocuSigned by: <i>Matthew A. Shoemith</i>	8/28/2017

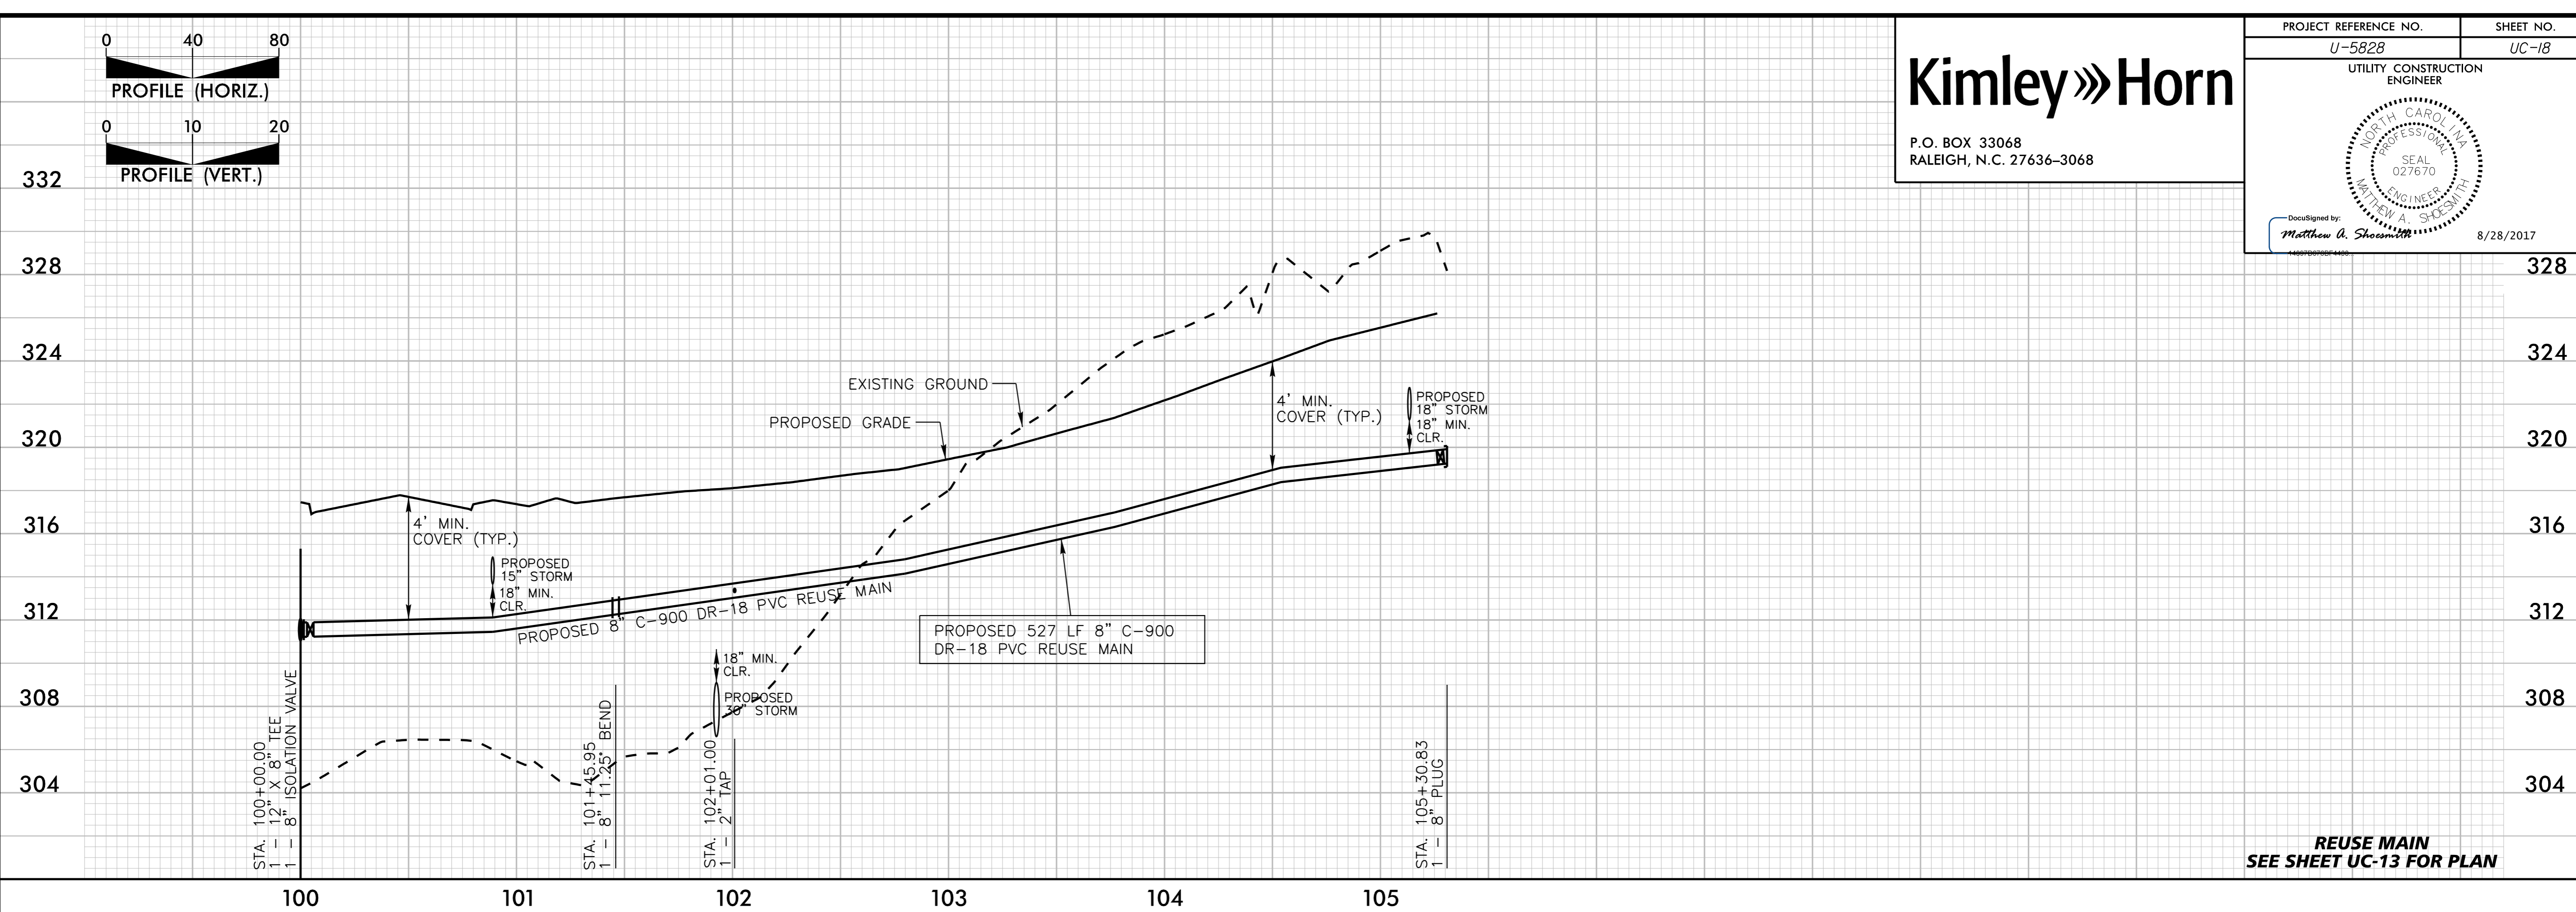

REUSE MAIN
SEE SHEET UC-13 FOR PLAN

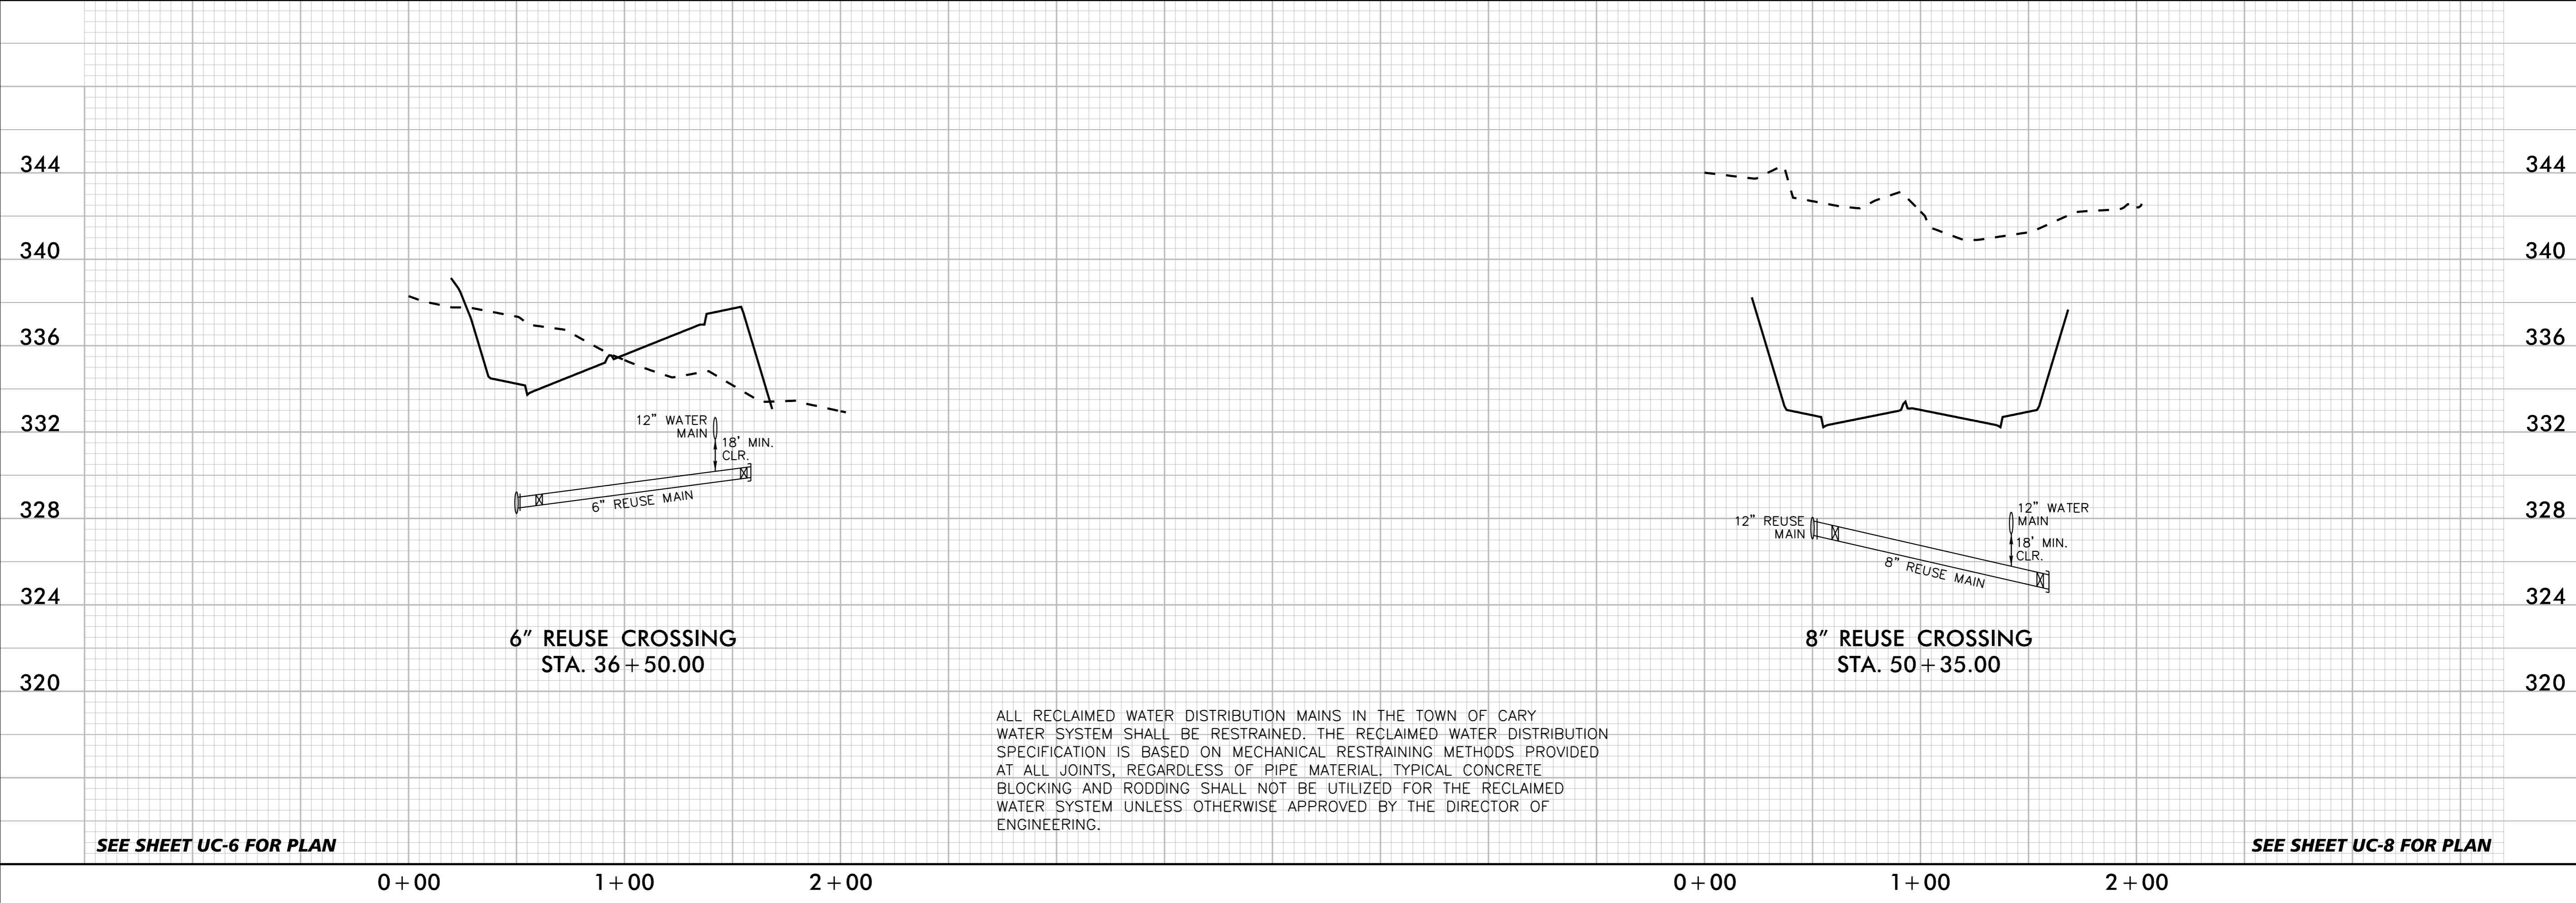

SEE SHEET UC-6 FOR PLAN

SEE SHEET UC-8 FOR PLAN

K:\RAL_Roadway\012108004 - McCrimmon Parkway\Phase I\Plan\Utility Construction\Phase2_012108004_ut_pf1_wa8_pst.dgn 8/28/2017