


**Kimley»Horn**  
 P.O. BOX 33068  
 RALEIGH, N.C. 27636-3068  
 RIGHT-OF-WAY REV.  
 CONST. REV.

PROJECT REFERENCE NO. U-5828	SHEET NO. UC-19
RW SHEET NO. UTILITY CONSTRUCTION ENGINEER	
1/28/2018	

FIRE HYDRANTS TO SERVE FUTURE DEVELOPMENT SHALL BE PROVIDED BY DEVELOPERS TO MAINTAIN TOWN OF MORRISVILLE FIRE DEPARTMENT HYDRANT SPACING STANDARDS.

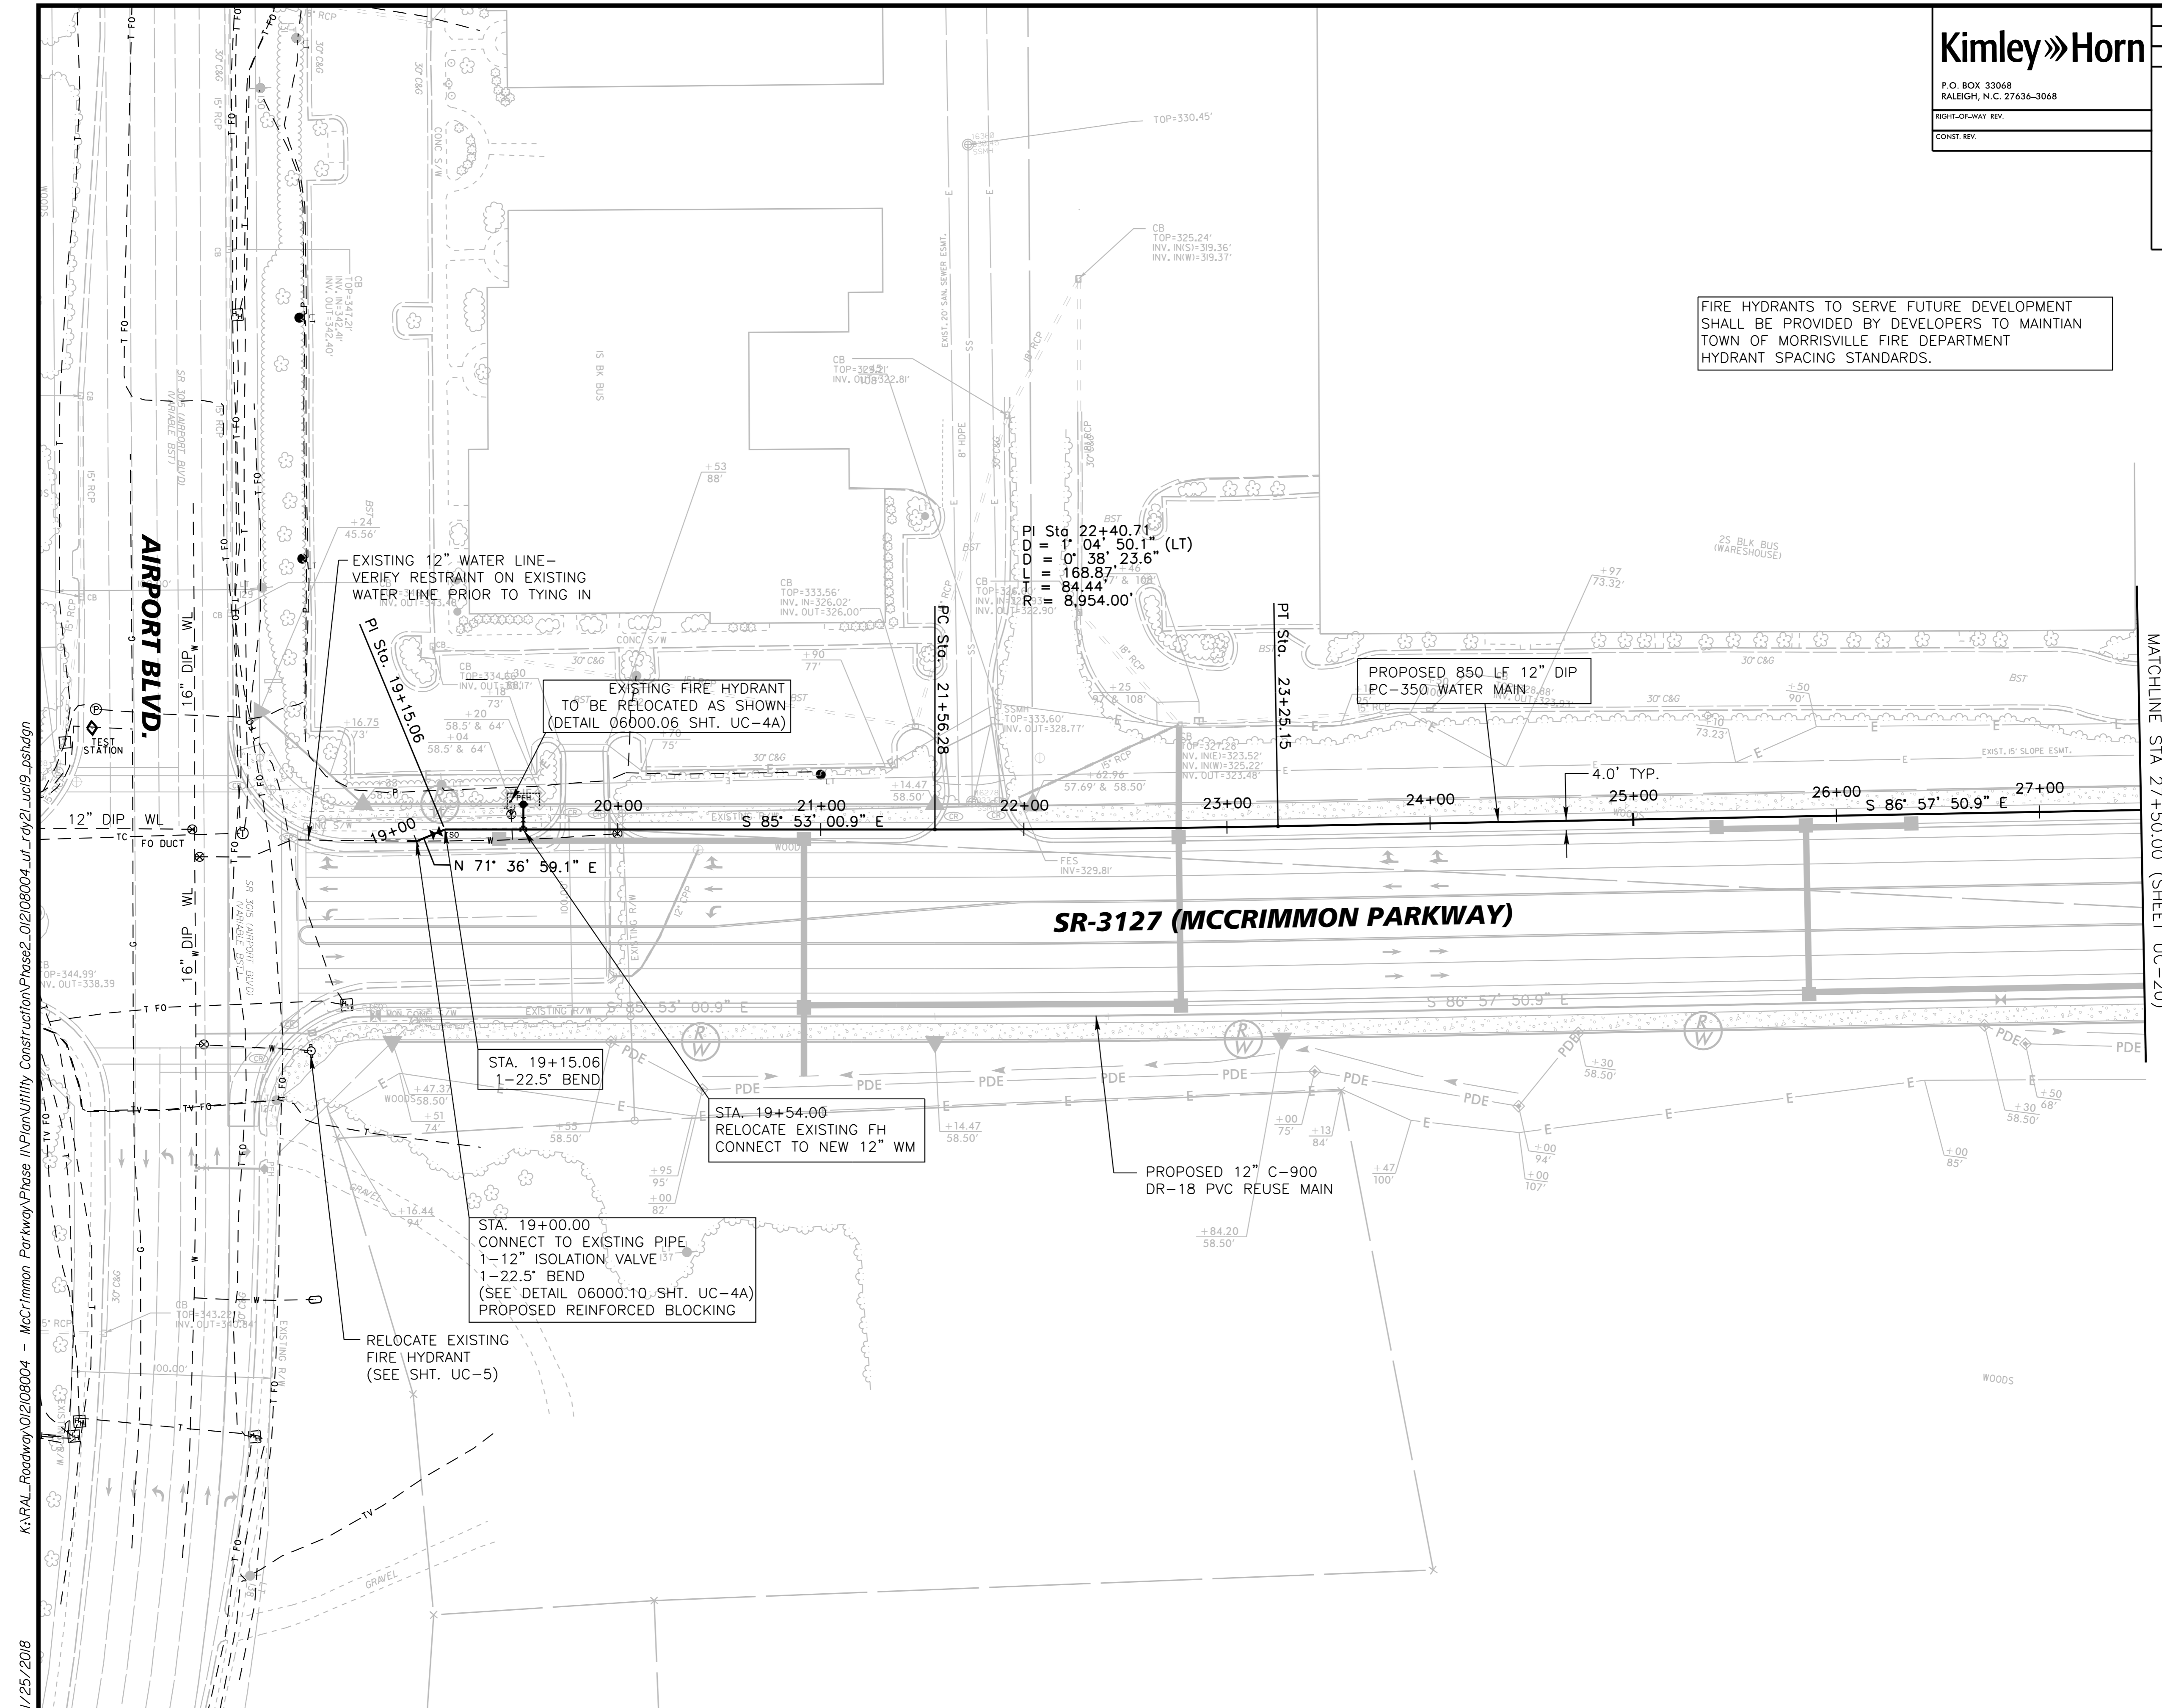

K:\RAL\_Roadway\012108004 - McCrimmon Parkway\Phase 1\Plan\Utility Construction\Phase2\_012108004\_uc19\_uc19\_pshdgn

1/25/2018

MATCHLINE STA 27+50.00 (SHEET UC-20)

NAD 83 / NA 2011

40 20 0 40 80  
PLANS