
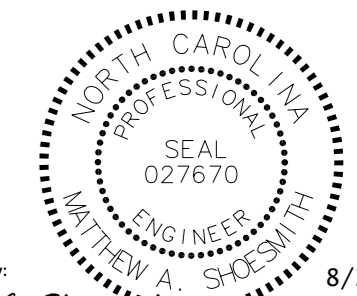


Kimley»Horn
 P.O. BOX 33068
 RALEIGH, N.C. 27636-3068
 RIGHT-OF-WAY REV.
 CONST. REV.

PROJECT REFERENCE NO. U-5828	SHEET NO. UC-21
R/W SHEET NO. UTILITY CONSTRUCTION ENGINEER	
	
DocuSigned by: Matthew A. Shoemith 8/28/2017	

FIRE HYDRANTS TO SERVE FUTURE DEVELOPMENT SHALL BE PROVIDED BY DEVELOPERS TO MAINTAIN TOWN OF MORRISVILLE FIRE DEPARTMENT HYDRANT SPACING STANDARDS.

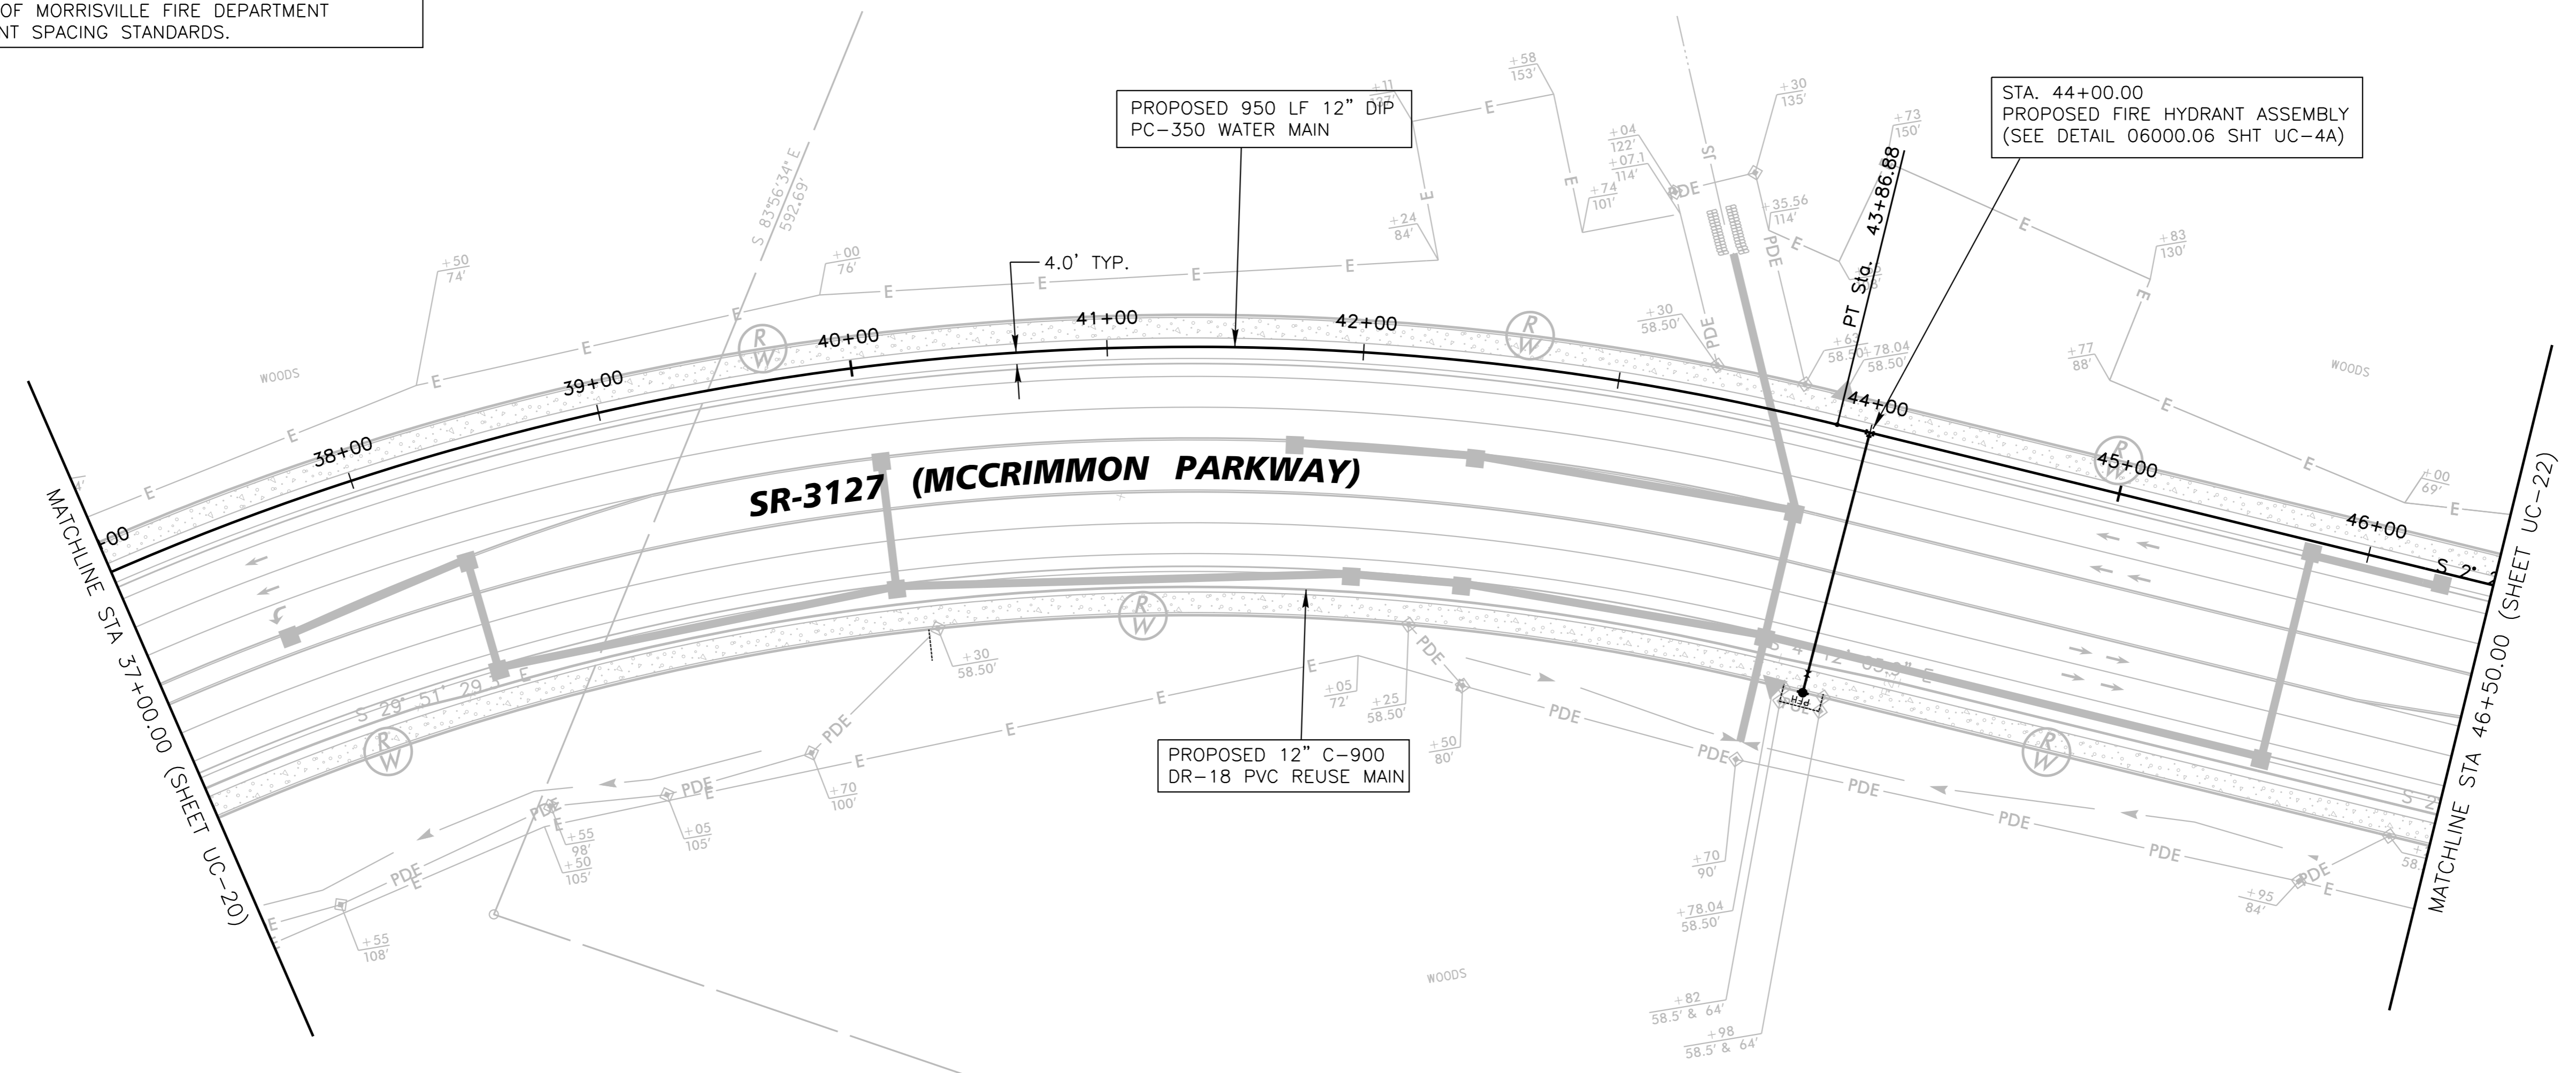

K:\RAL_Roadway\012108004 - McCrimmon Parkway\Phase I\Plan\Utility Construction\Phase2_012108004_ut_r0123_uc21_psh.dgn 8/28/2017

