
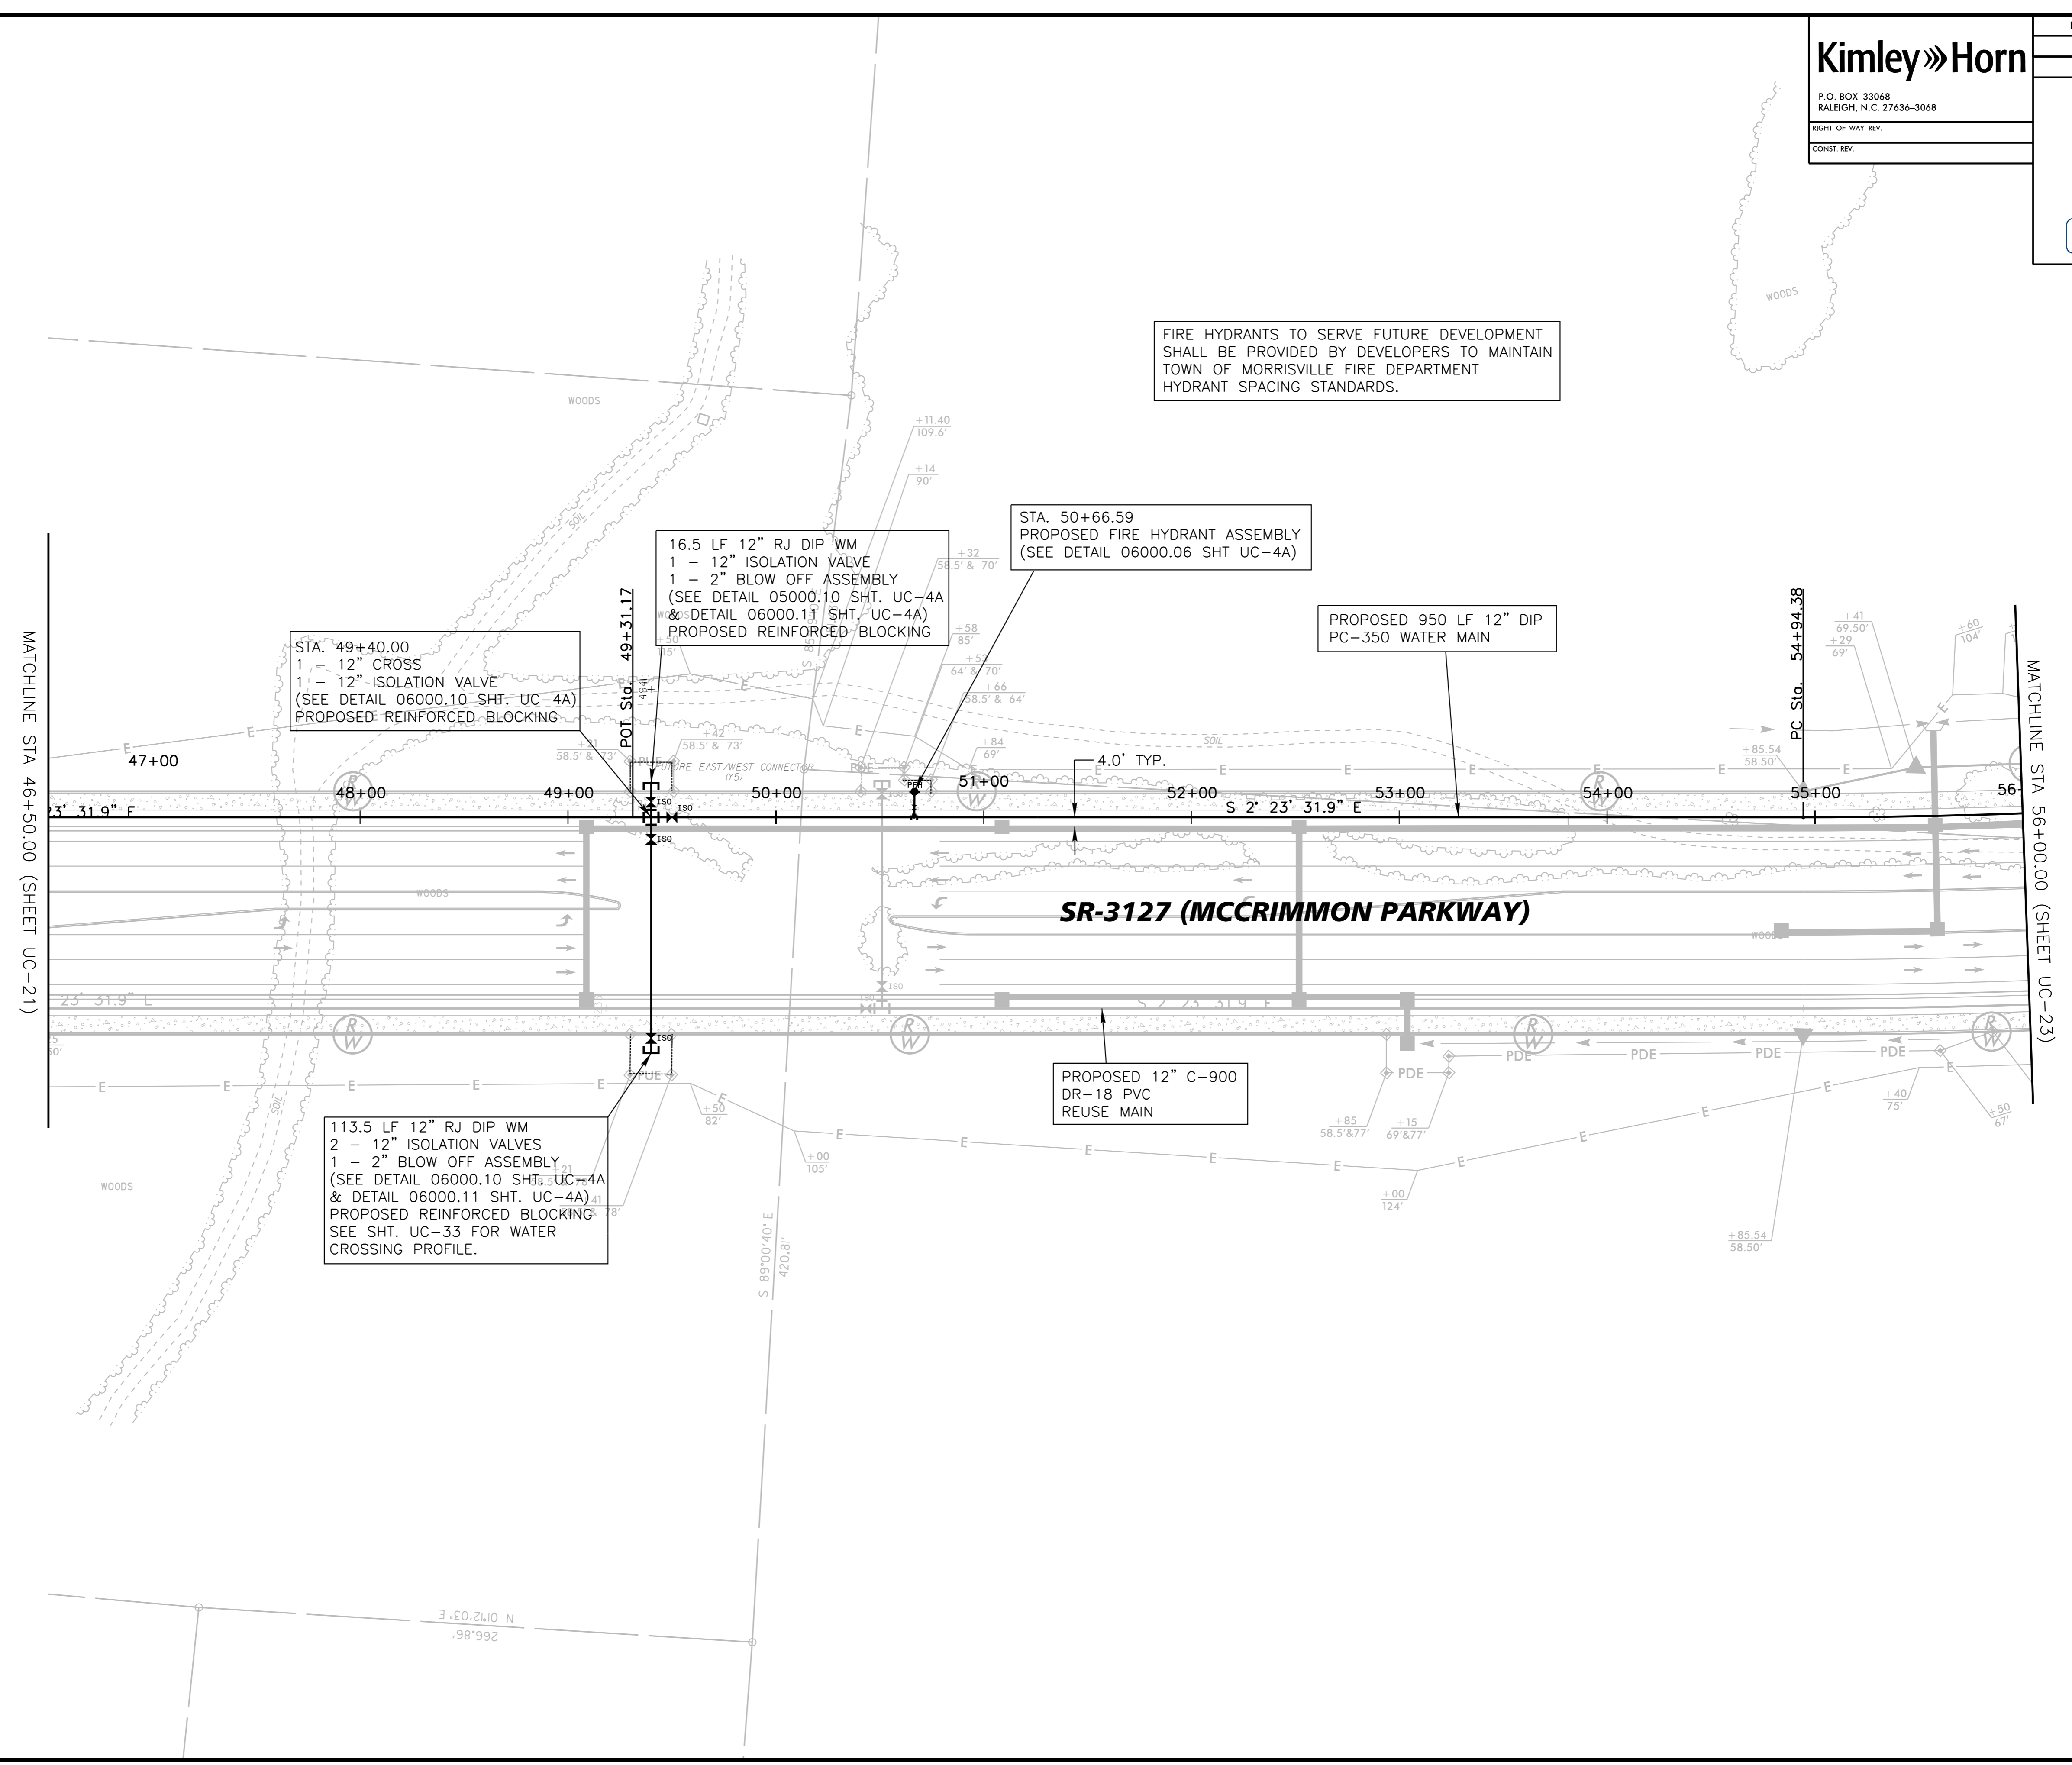


**Kimley»Horn**  
 P.O. BOX 33068  
 RALEIGH, N.C. 27636-3068  
 RIGHT-OF-WAY REV.  
 CONST. REV.

PROJECT REFERENCE NO. U-5828	SHEET NO. UC-22
RW SHEET NO. UTILITY CONSTRUCTION ENGINEER	
	
8/28/2017	

FIRE HYDRANTS TO SERVE FUTURE DEVELOPMENT SHALL BE PROVIDED BY DEVELOPERS TO MAINTAIN TOWN OF MORRISVILLE FIRE DEPARTMENT HYDRANT SPACING STANDARDS.



K:\RAL\_Roadway\012\08004 - McCrimmon Parkway\Phase I\Plan\Utility Construction\Phase2\_012\08004\_ut\_ray24\_uc22\_pshdgn 8/28/2017

