
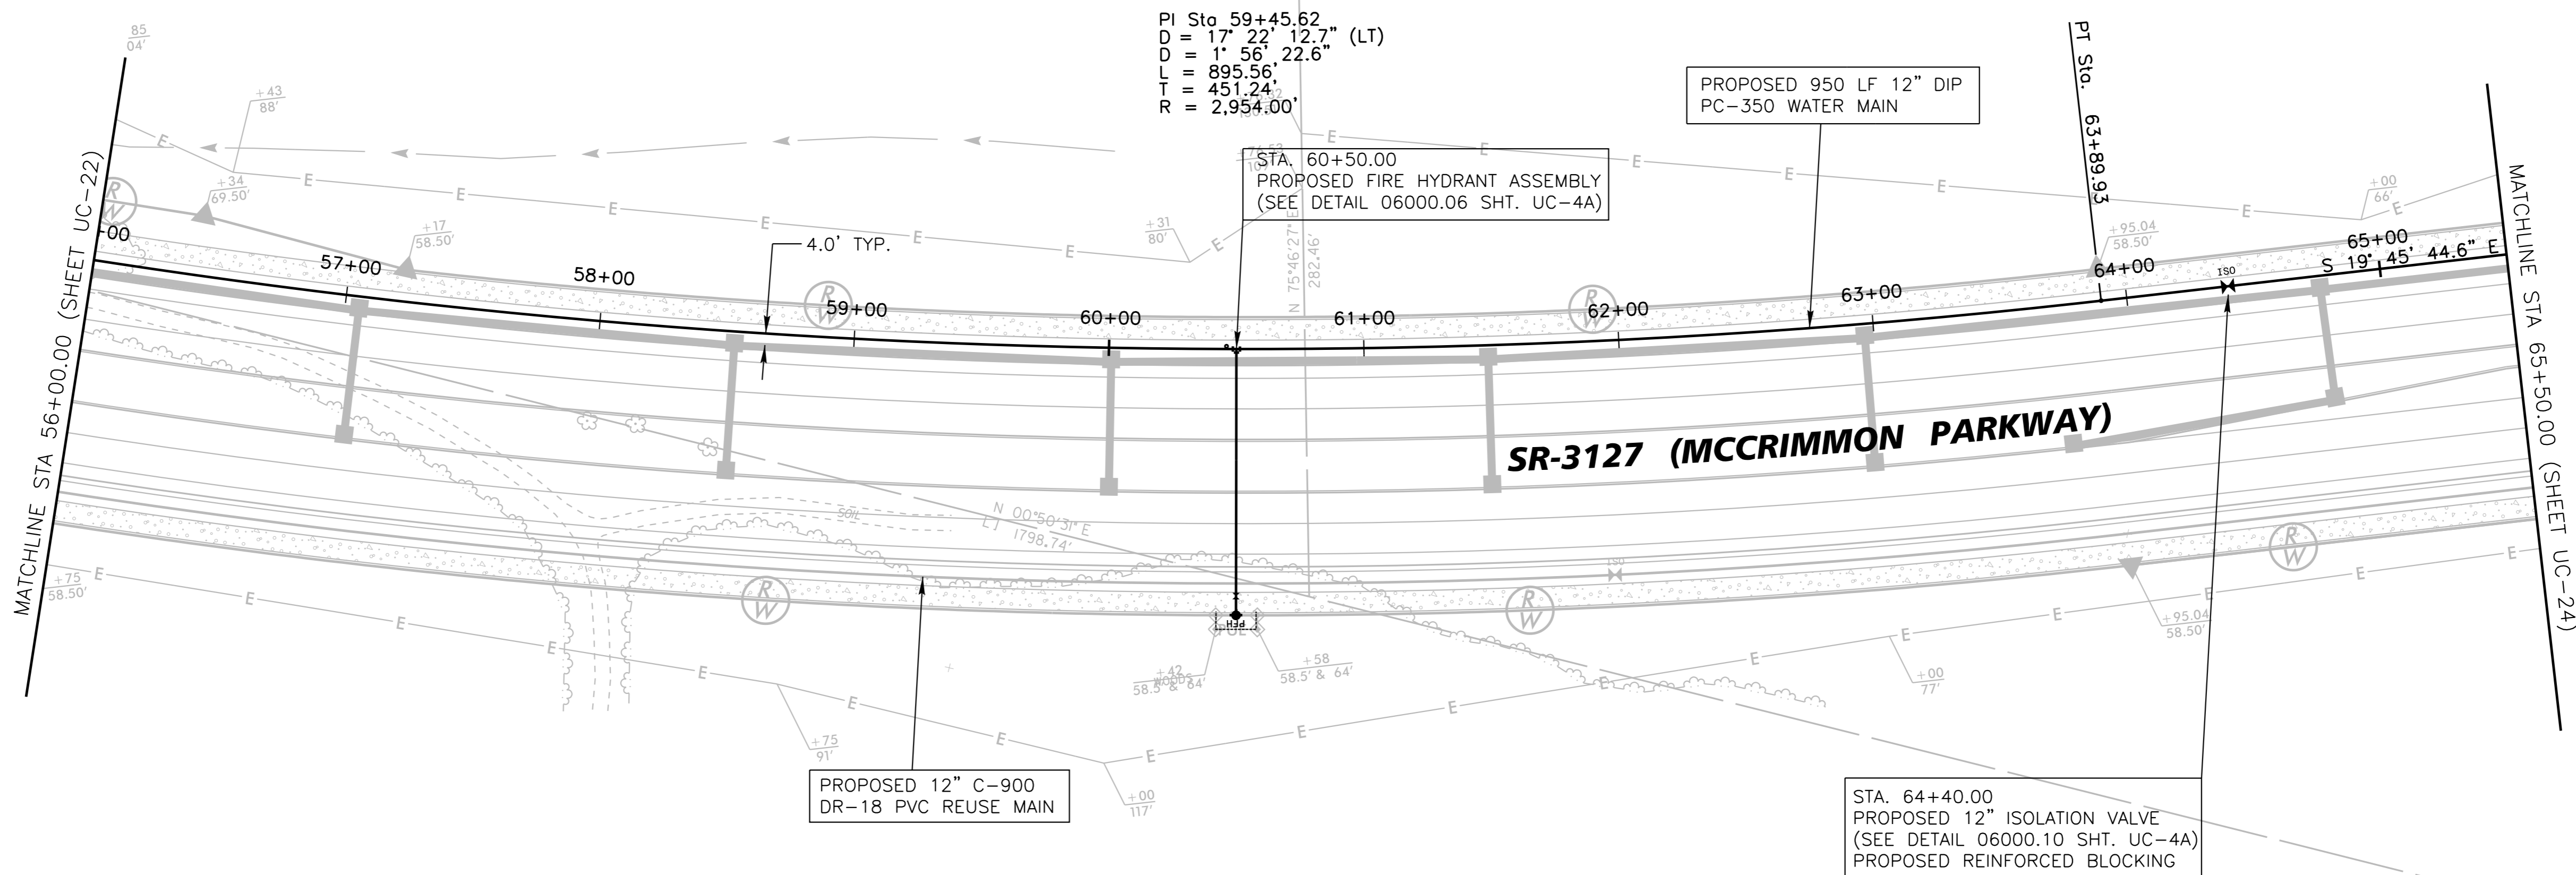


**Kimley»Horn**  
 P.O. BOX 33068  
 RALEIGH, N.C. 27636-3068  
 RIGHT-OF-WAY REV.  
 CONST. REV.

PROJECT REFERENCE NO. U-5828	SHEET NO. UC-23
RW SHEET NO. UTILITY CONSTRUCTION ENGINEER	
	
8/28/2017	

FIRE HYDRANTS TO SERVE FUTURE DEVELOPMENT SHALL BE PROVIDED BY DEVELOPERS TO MAINTAIN TOWN OF MORRISVILLE FIRE DEPARTMENT HYDRANT SPACING STANDARDS.

N/F  
 SUSAN S. PEACE, MARTHA S. LANDT  
 & WILLIAM H. SPRUNT, JR.  
 PIN #075640266  
 DB 16056 PG 2518  
 BM 2016 PG 96



K:\RAL\_Roadway\012108004 - McCrimmon Parkway\Phase I\Plan\Utility Construction\Phase2\_012108004\_ut\_rwy25\_uc23\_psh.dgn 8/28/2017

