



**Kimley»Horn**  
 P.O. BOX 33068  
 RALEIGH, N.C. 27636-3068

PROJECT REFERENCE NO. U-5828	SHEET NO. UC-29
UTILITY CONSTRUCTION ENGINEER	
DocuSigned by: Matthew A. Spensmith	8/28/2017

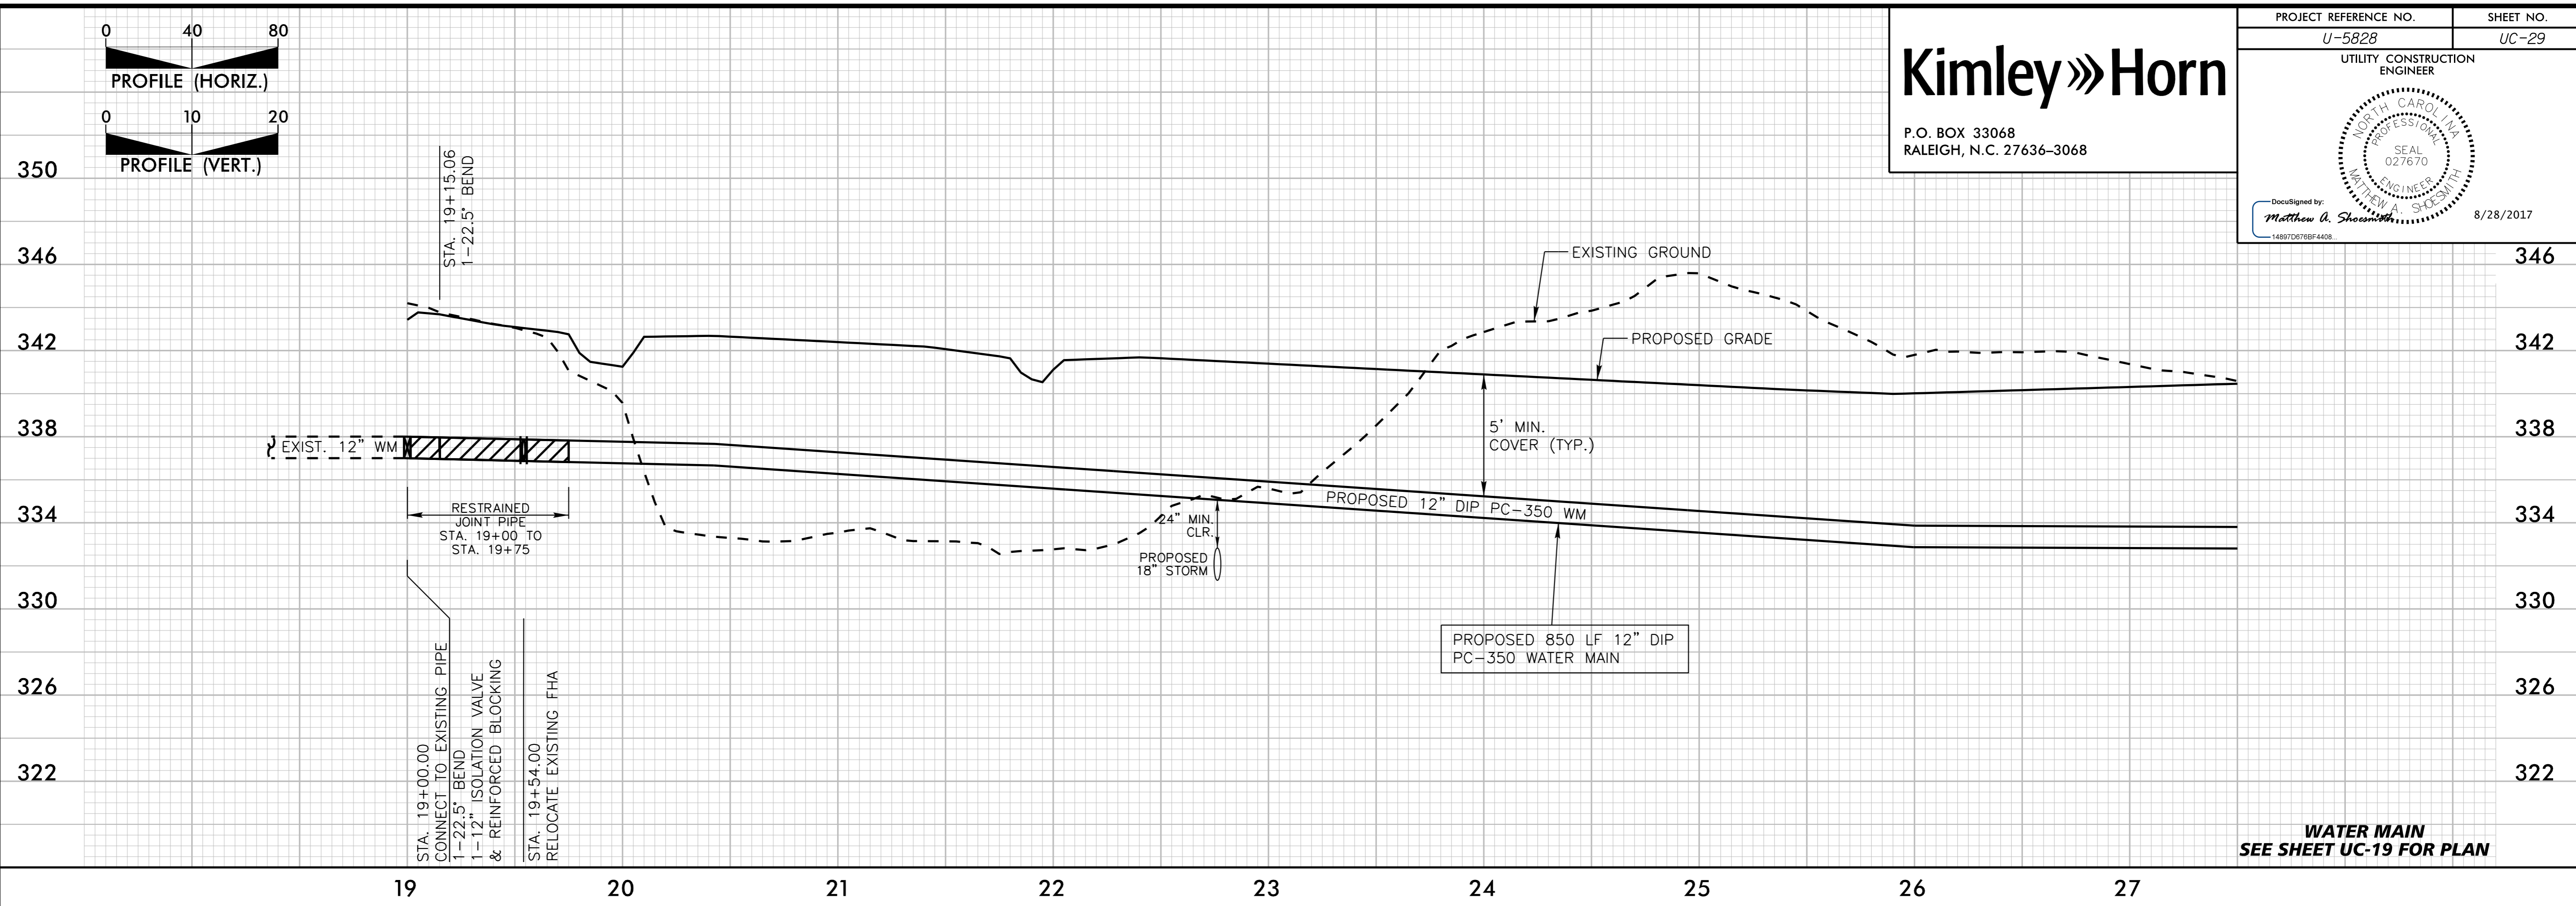

**WATER MAIN**  
SEE SHEET UC-19 FOR PLAN

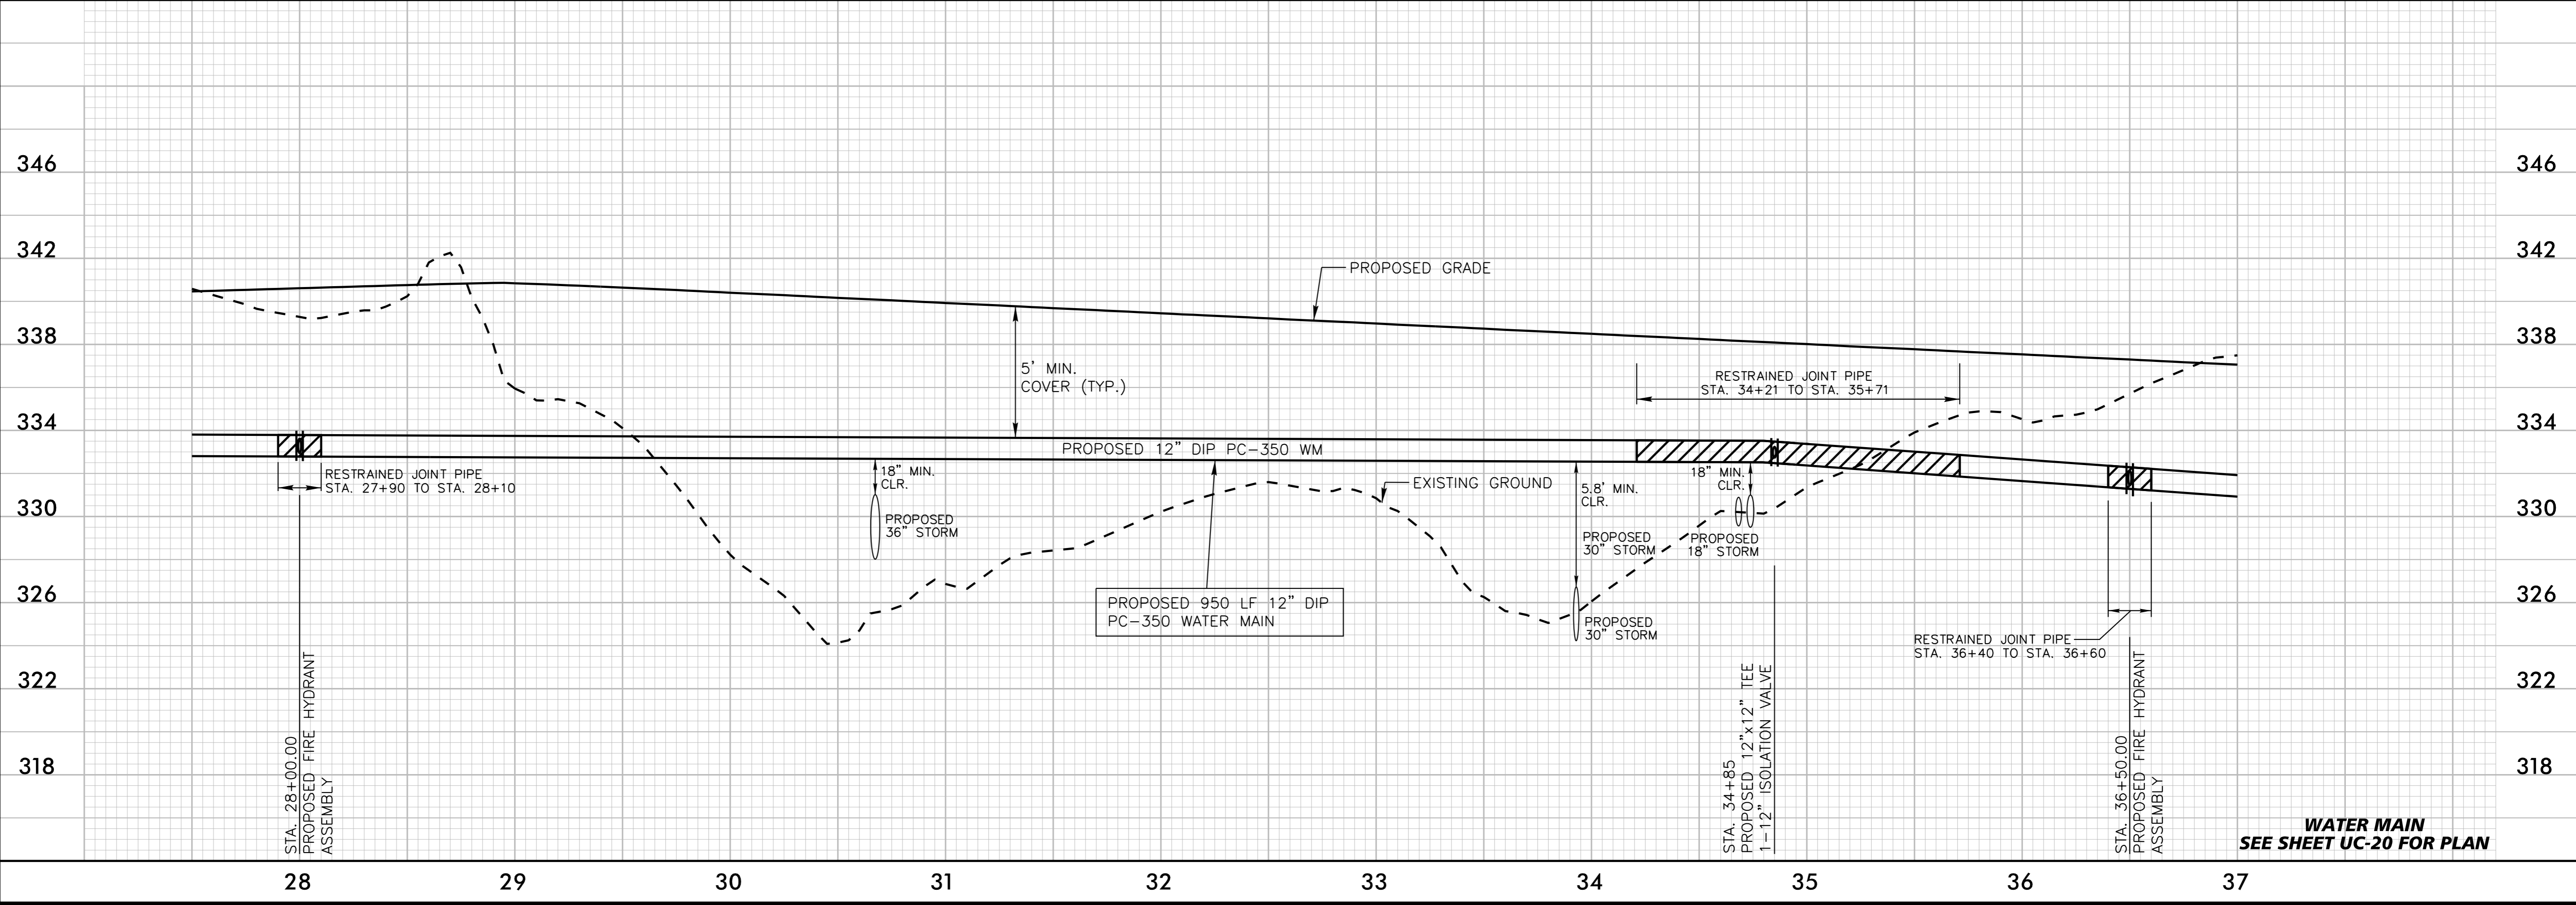

**WATER MAIN**  
SEE SHEET UC-20 FOR PLAN

K:\RAL\_Roadway\012108004 - McCrimmon Parkway\Phase II\Plan\Utility Construction\Phase2\_012108004\_ut\_pf1\_uc29.dwg  
8/28/2017