



Kimley»Horn
P.O. BOX 33068
RALEIGH, N.C. 27636-3068

PROJECT REFERENCE NO. U-5828	SHEET NO. UC-30
UTILITY CONSTRUCTION ENGINEER	
DocuSigned by: Matthew A. Spensheth 1489707676F4408	8/28/2017

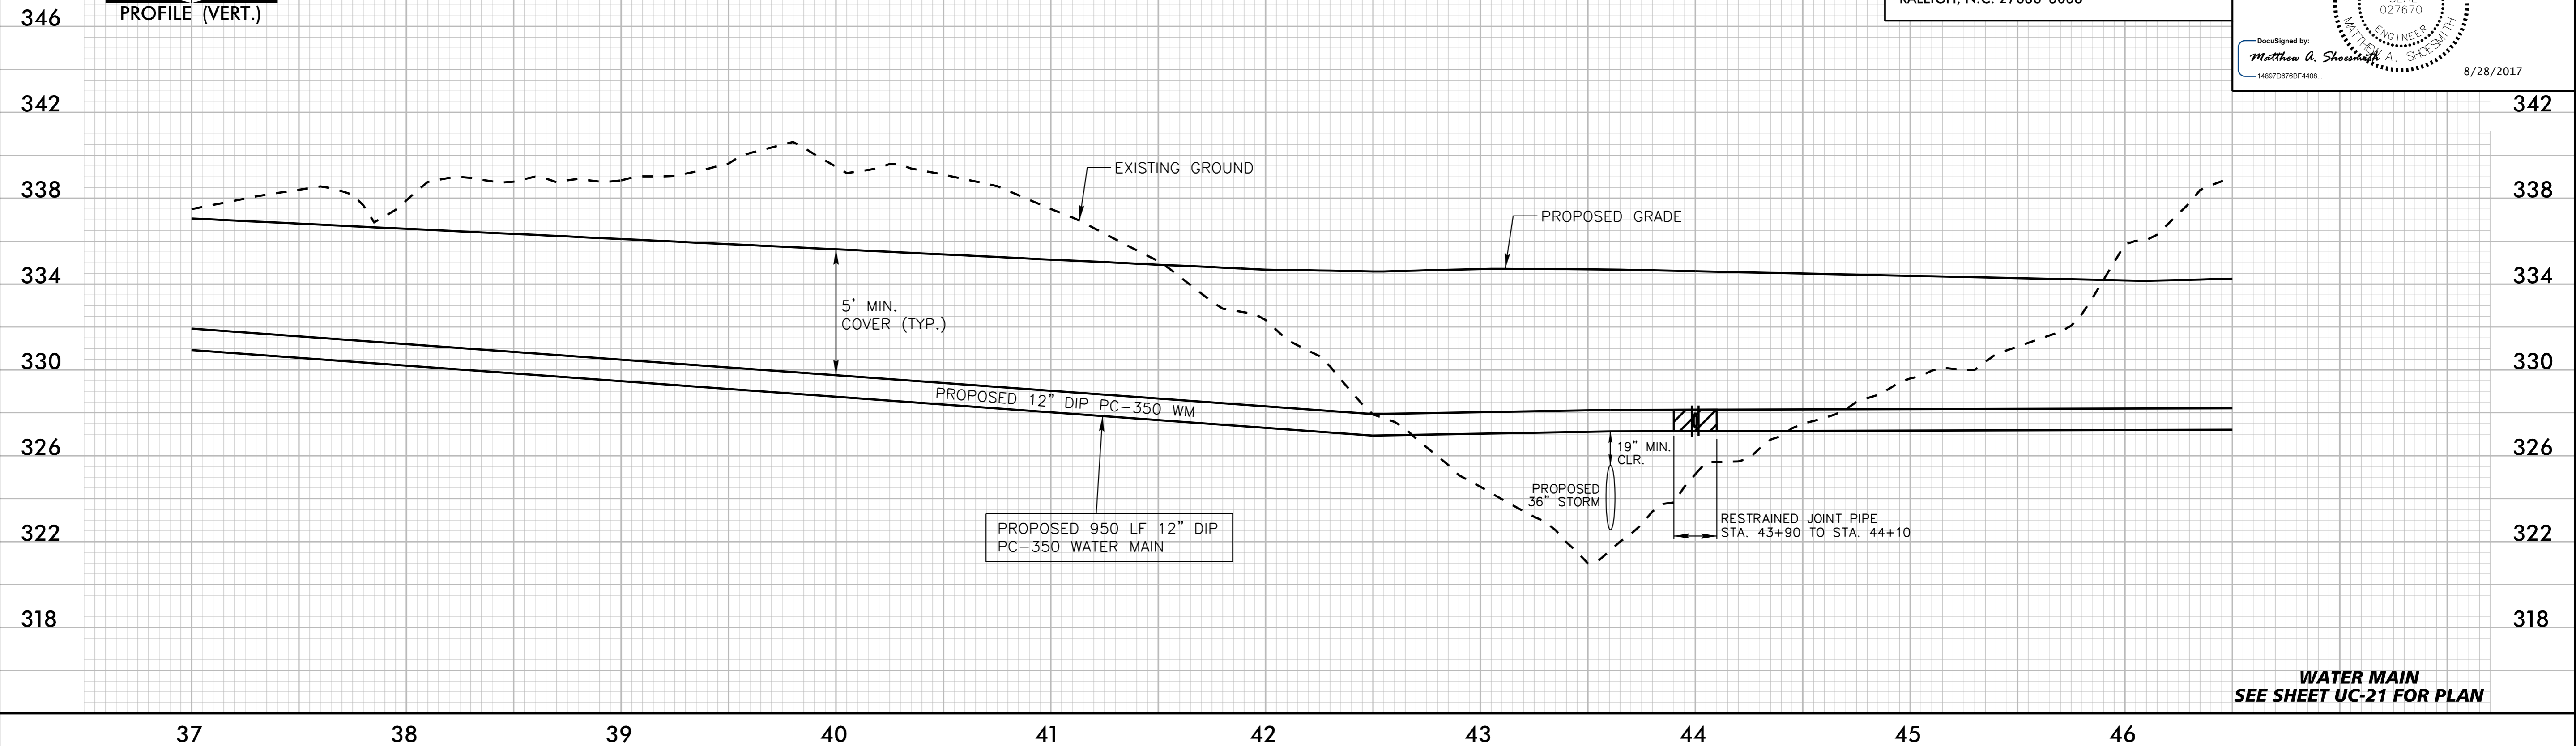

WATER MAIN
SEE SHEET UC-21 FOR PLAN

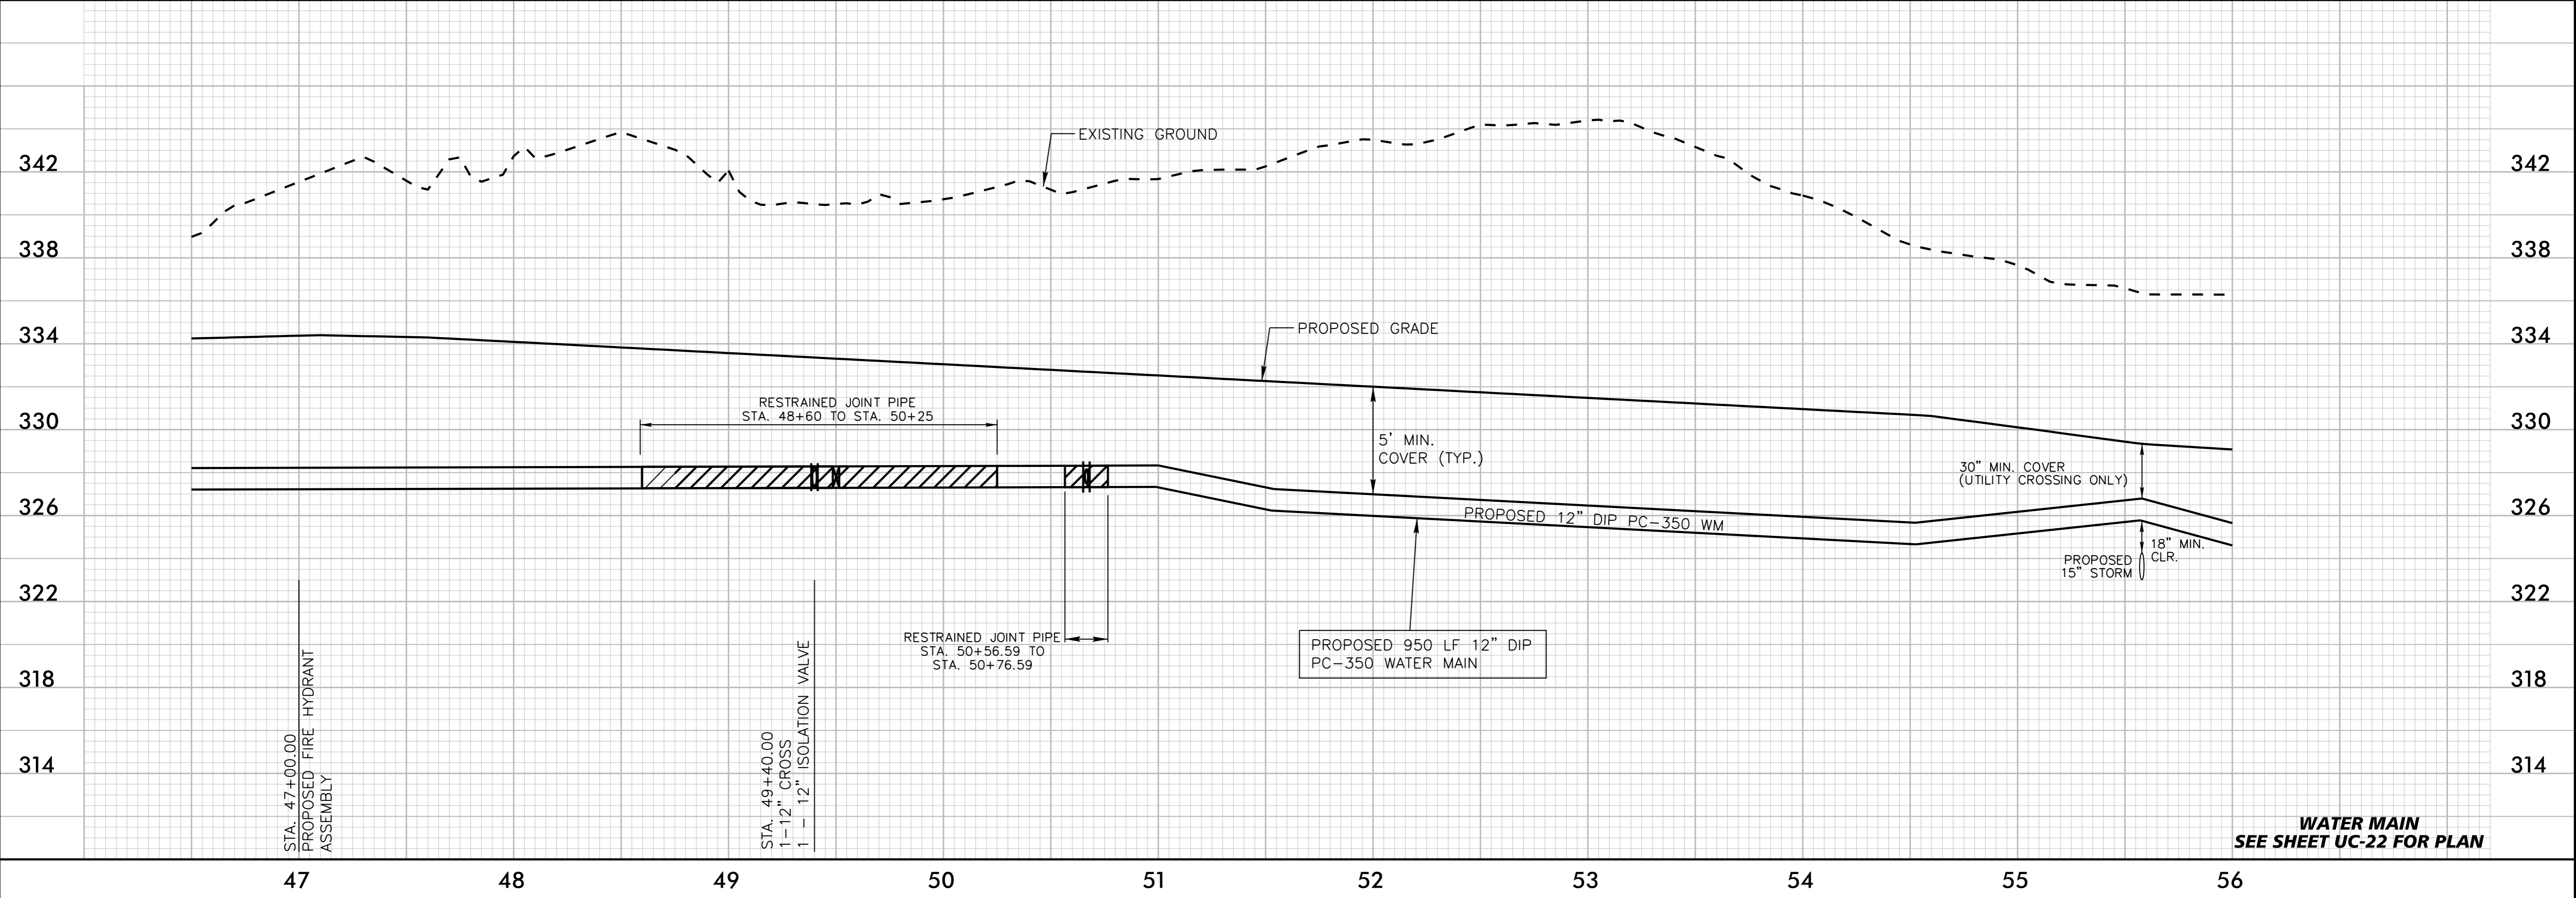

WATER MAIN
SEE SHEET UC-22 FOR PLAN

K:\RAL_Roadway\012108004 - McCrinman Parkway\Phase I\Plan\Utility Construction\Phase2_012108004_ut_pl_uc30_pshdgn
8/28/2017

STA. 47+00.00
PROPOSED FIRE HYDRANT
ASSEMBLY

STA. 49+40.00
1-12\"/>