



**Kimley»Horn**  
 P.O. BOX 33068  
 RALEIGH, N.C. 27636-3068

PROJECT REFERENCE NO. U-5828	SHEET NO. UC-31
UTILITY CONSTRUCTION ENGINEER	
DocuSigned by: Matthew A. Shelnuth	8/28/2017

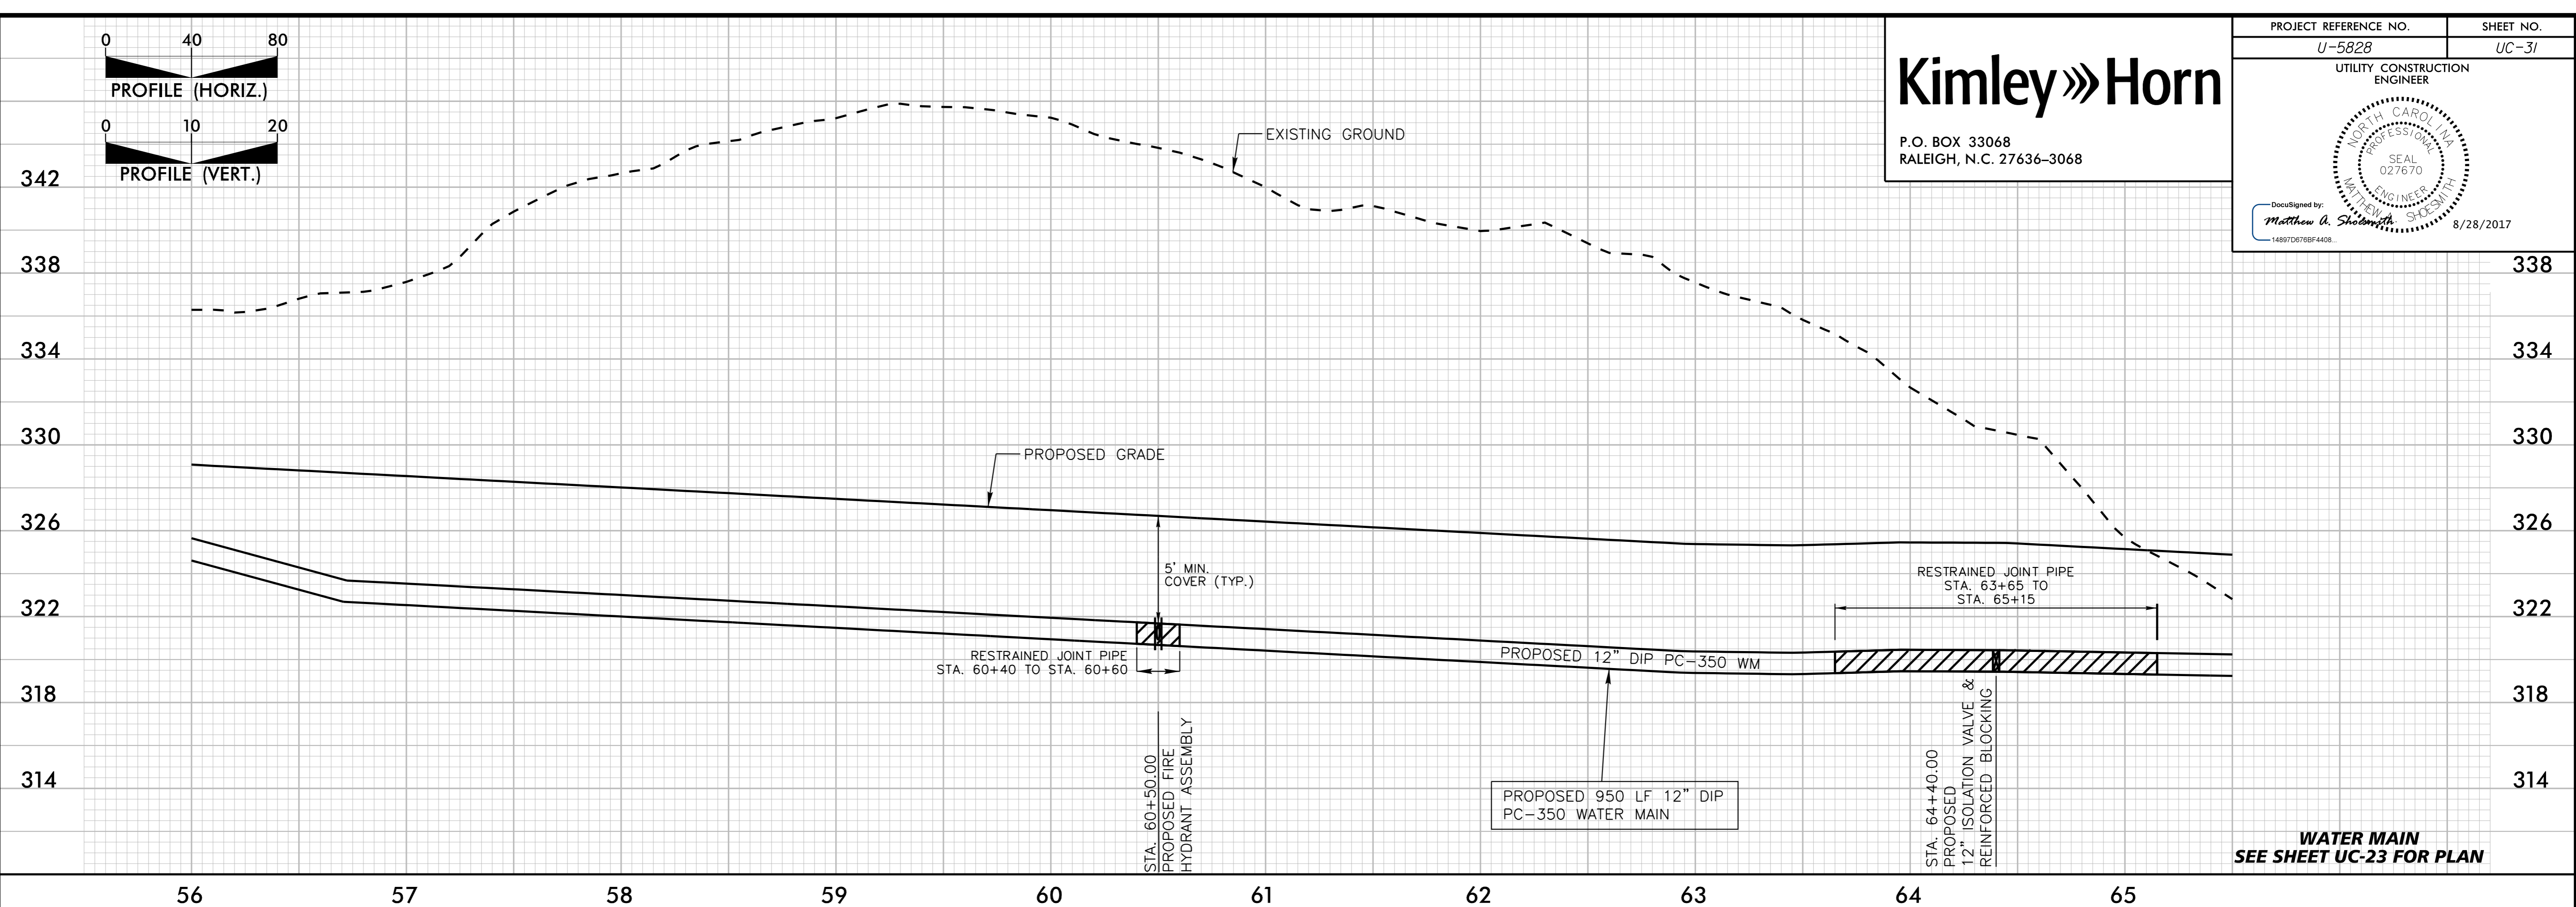

**WATER MAIN**  
 SEE SHEET UC-23 FOR PLAN

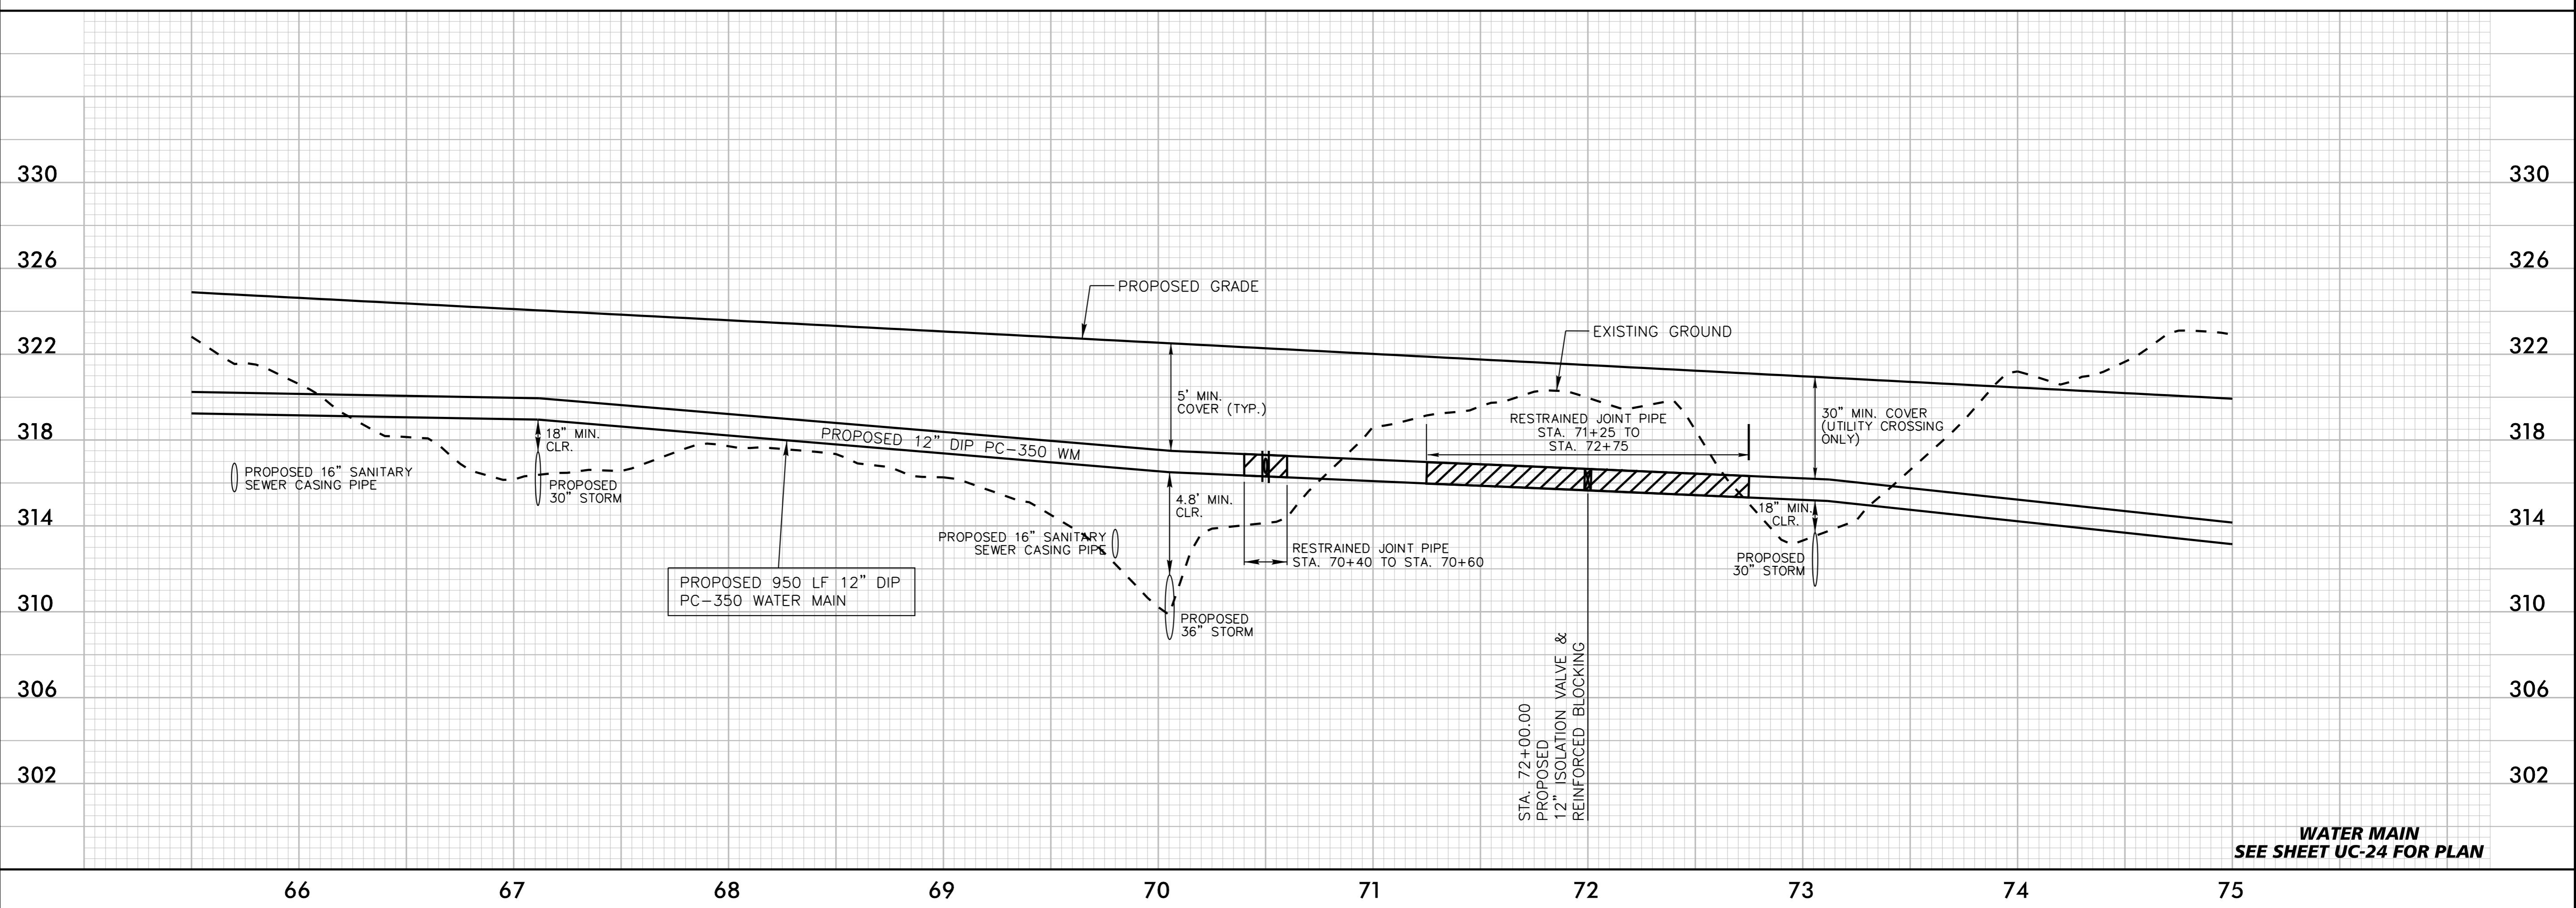

**WATER MAIN**  
 SEE SHEET UC-24 FOR PLAN

K:\RAL\_Roadway\02080004 - McCrimmon Parkway\Phase I\Plan\Utility Construction\Phase2\_02080004\_ut\_pf1\_uc31\_psd.dgn  
 8/28/2017