

**This electronic collection of documents is provided
for the convenience of the user
and is Not a Certified Document –**



**The documents contained herein were originally issued
and sealed by the individuals whose names and license
numbers appear on each page, on the dates appearing
with their signature on that page.**

**This file or an individual page
shall not be considered a certified document.**

TIP PROJECT: U-5828

CONTRACT: C203981

T.I.P. NO.	SHEET NO.
U-5828	UO-1

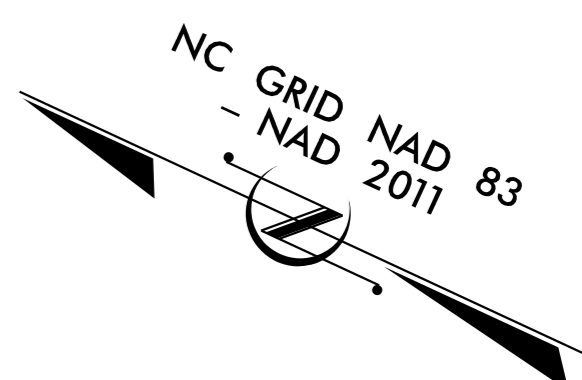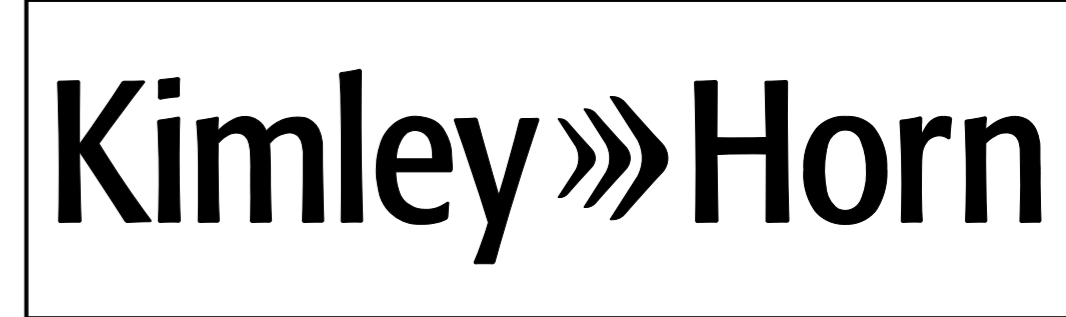


STATE OF NORTH CAROLINA
DIVISION OF HIGHWAYS


**UTILITIES BY OTHERS PLANS
WAKE COUNTY**

**LOCATION: SR 3127 (MCCRIMMON PARKWAY) FROM
SR 3015 (AIRPORT BOULEVARD) TO SR 1002
(AVIATION PARKWAY), SR 3084 (EVANS ROAD)**

TYPE OF WORK: POWER RELOCATIONS

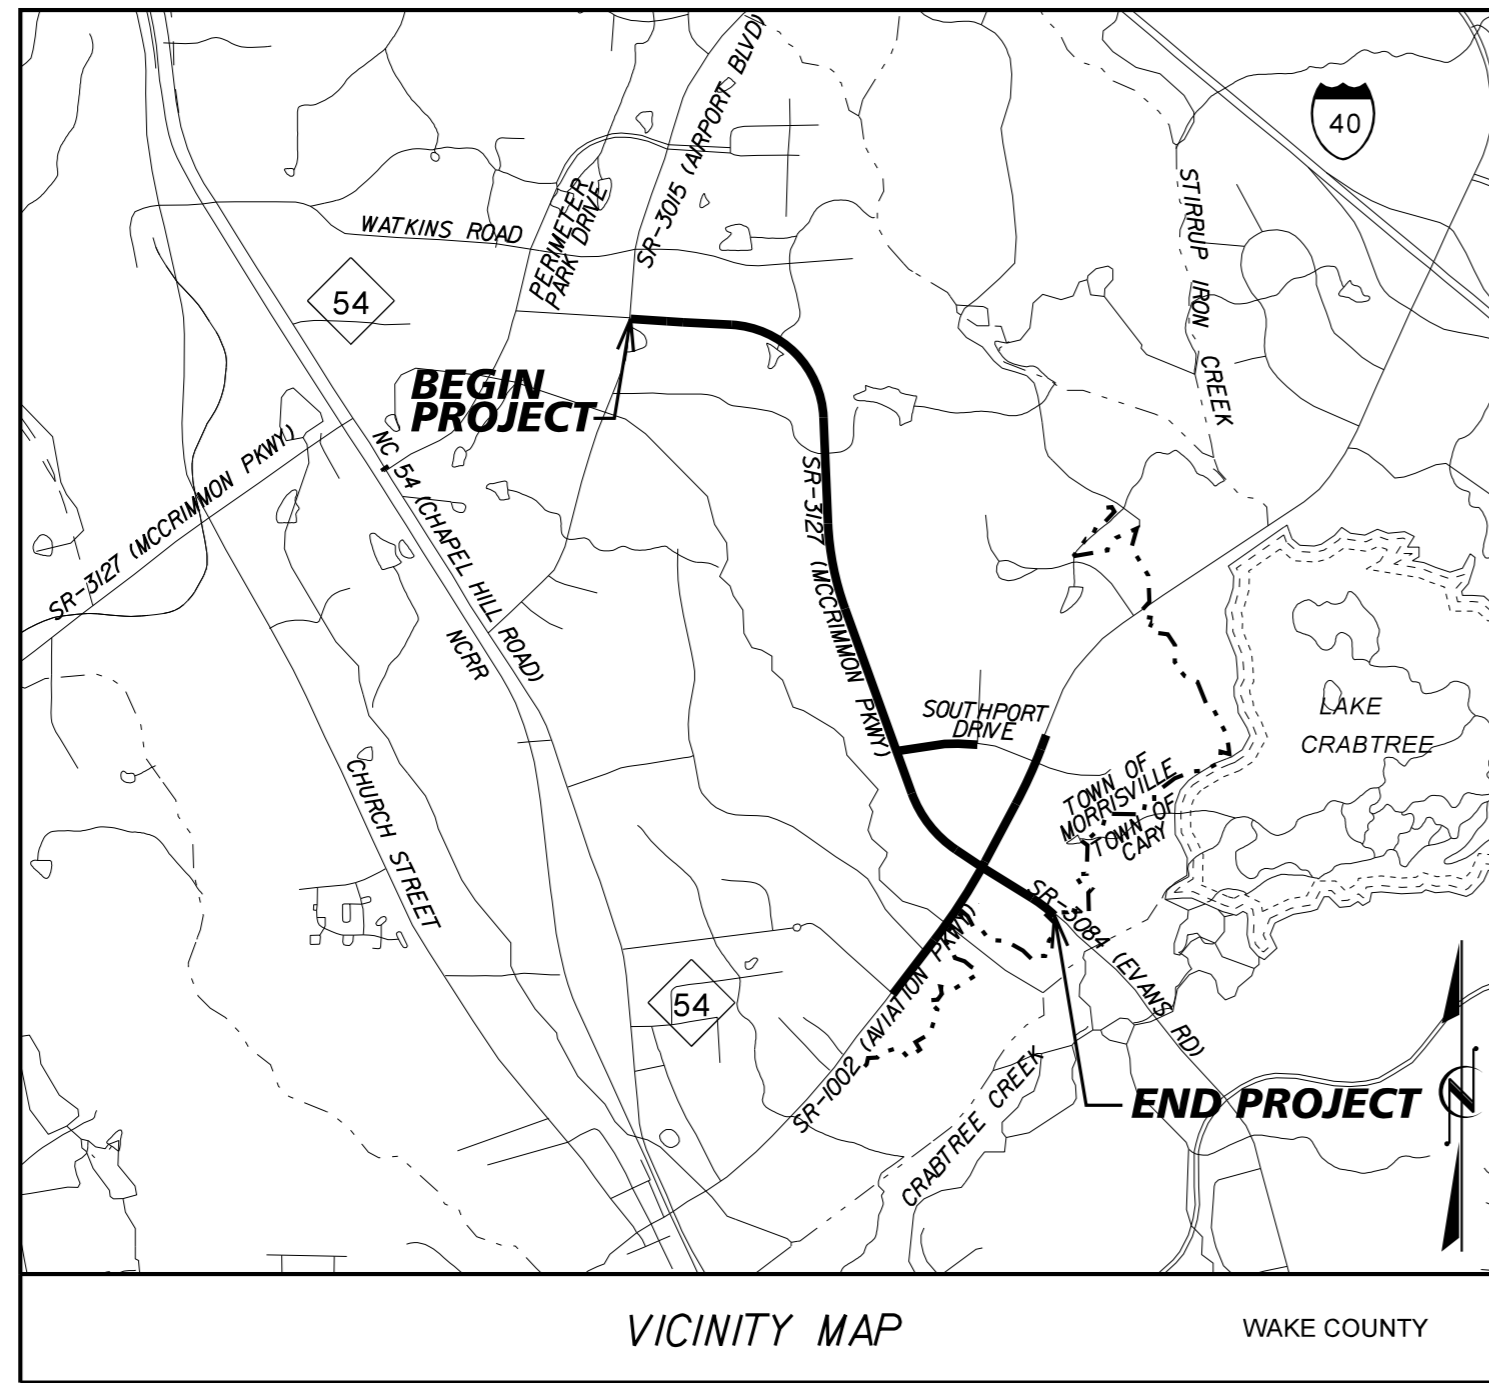


VICINITY MAP
WAKE COUNTY
TOWN OF MORRISVILLE

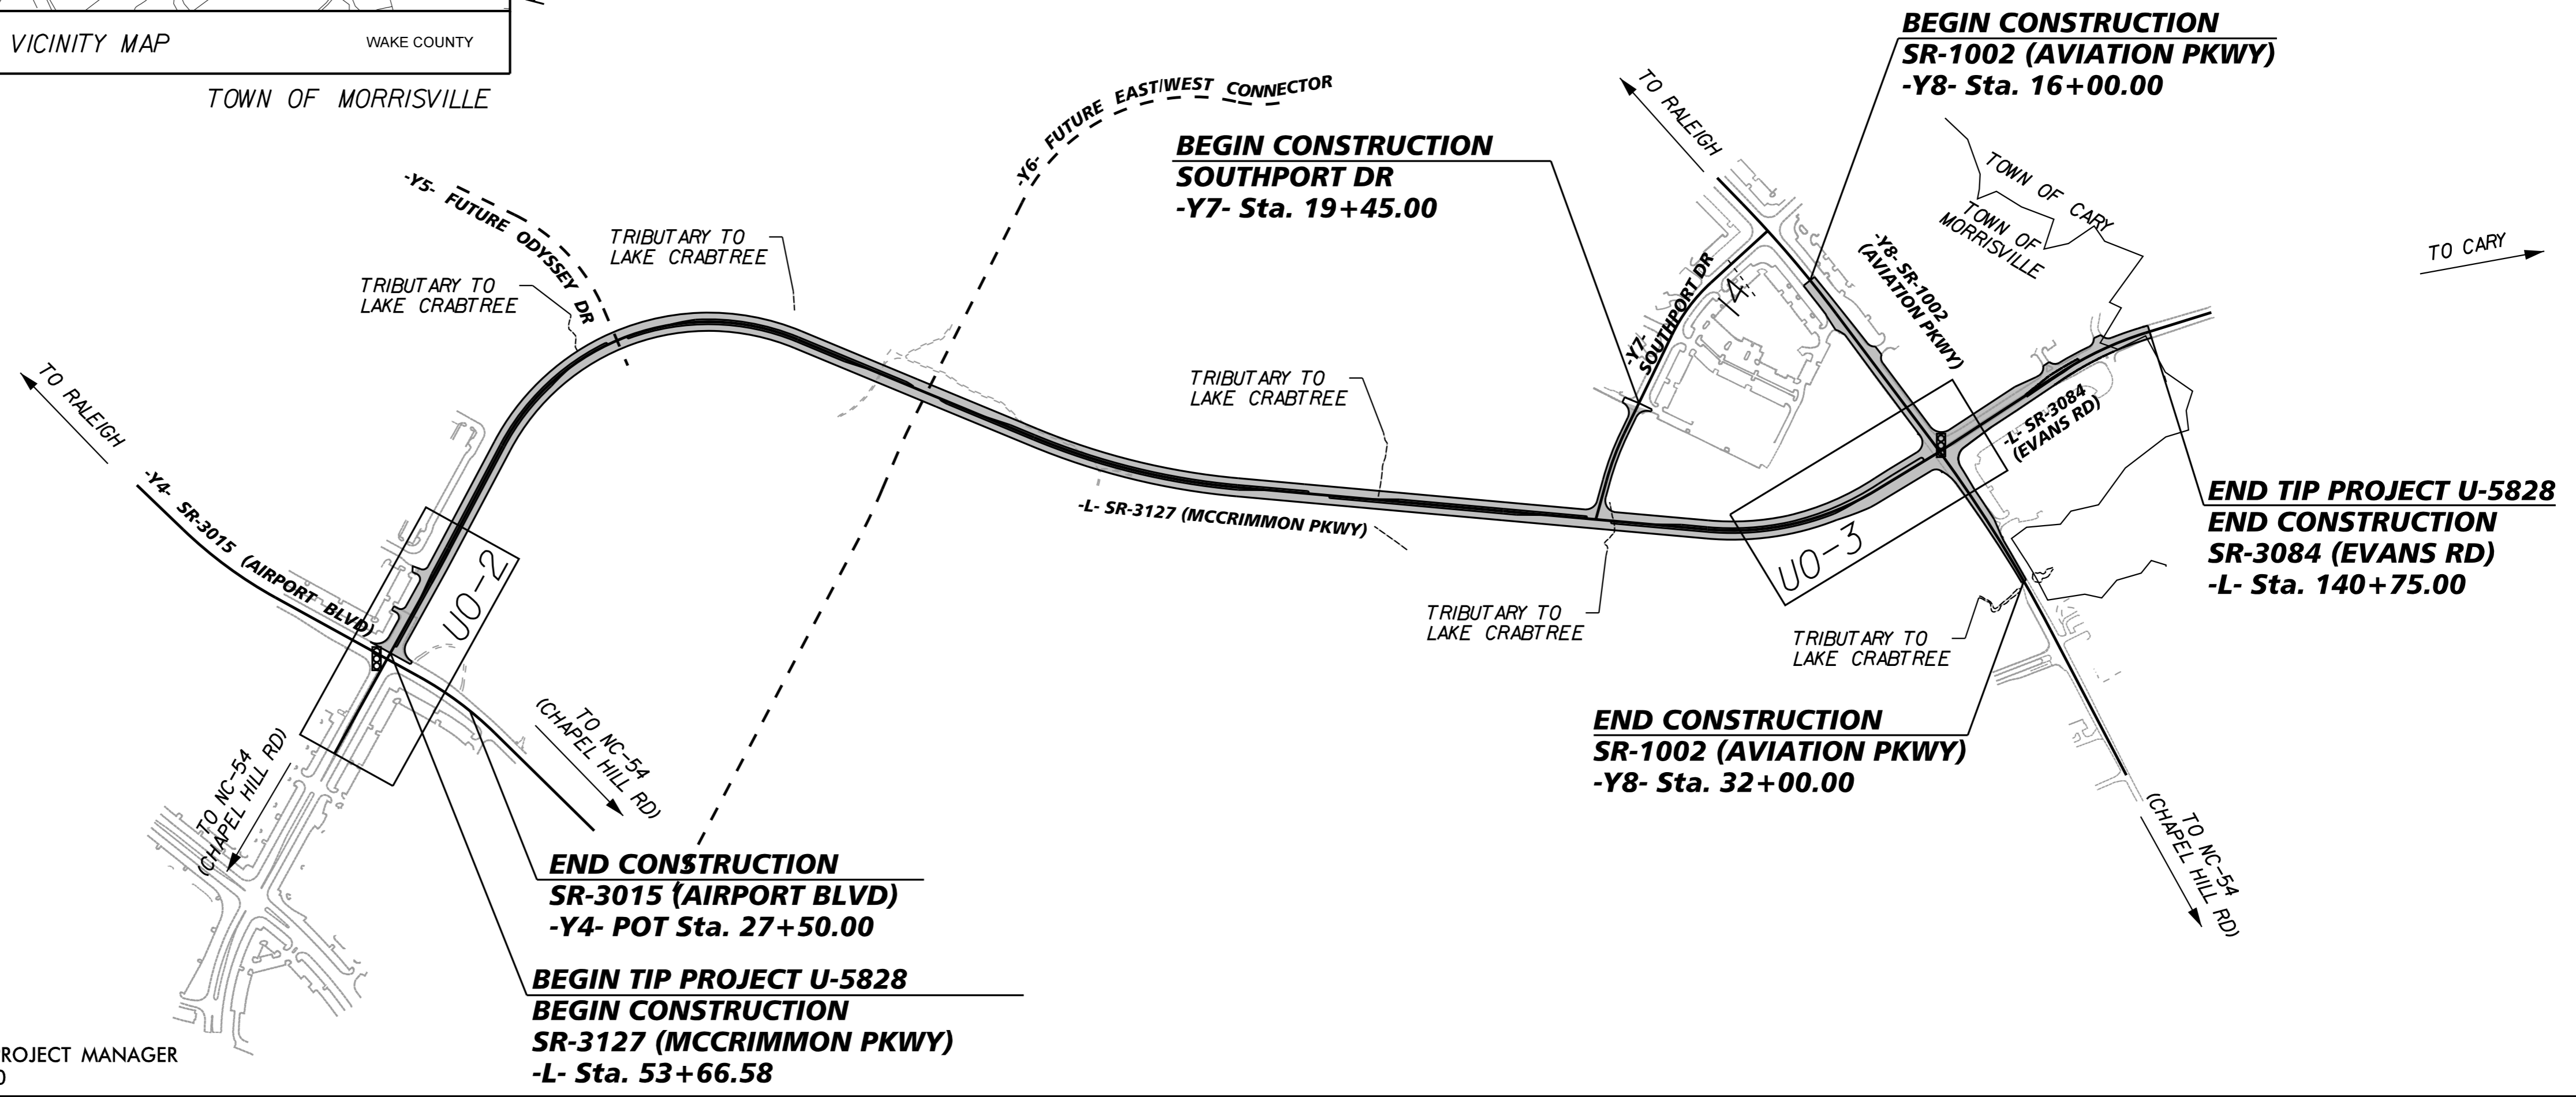

NCDOT CONTACT: MIKE KNEIS
DIVISION 5, PROJECT MANAGER
(919) 220-4600

GRAPHIC SCALES

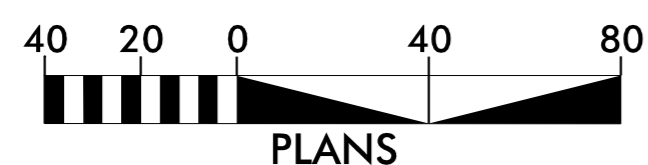


INDEX OF SHEETS

SHEET NO.	DESCRIPTION
UO-1	TITLE SHEET
UO-2 THRU UO-3	UTILITY BY OTHERS PLAN SHEETS

UTILITY OWNERS ON PROJECT

(A) POWER - DUKE ENERGY PROGRESS (DISTRIBUTION):
JB JONES 919-481-6153

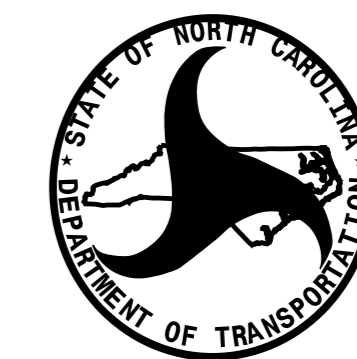

PREPARED IN THE OFFICE OF:
DIVISION OF HIGHWAYS
UTILITIES UNIT
UTILITIES ENGINEERING


1555 MAIL SERVICES CENTER
RALEIGH, NC 27699-1555
PHONE (919) 707-6690
FAX (919) 250-4151

Carl Barclay, P.E. UTILITIES STATE MANAGER
Donna Jackson, P.E. UTILITIES CENTRAL REGION MANAGER
Ed Reams, Jr. UTILITIES AREA COORDINATOR

UTILITIES BY OTHERS

NOTE:
 ALL PROPOSED UTILITY WORK SHOWN ON THIS SHEET WILL BE DONE BY OTHERS. NO PAYMENT WILL BE MADE TO THE CONTRACTOR FOR PROPOSED UTILITY WORK SHOWN ON THIS SHEET.



NAD 83 / NA 2011

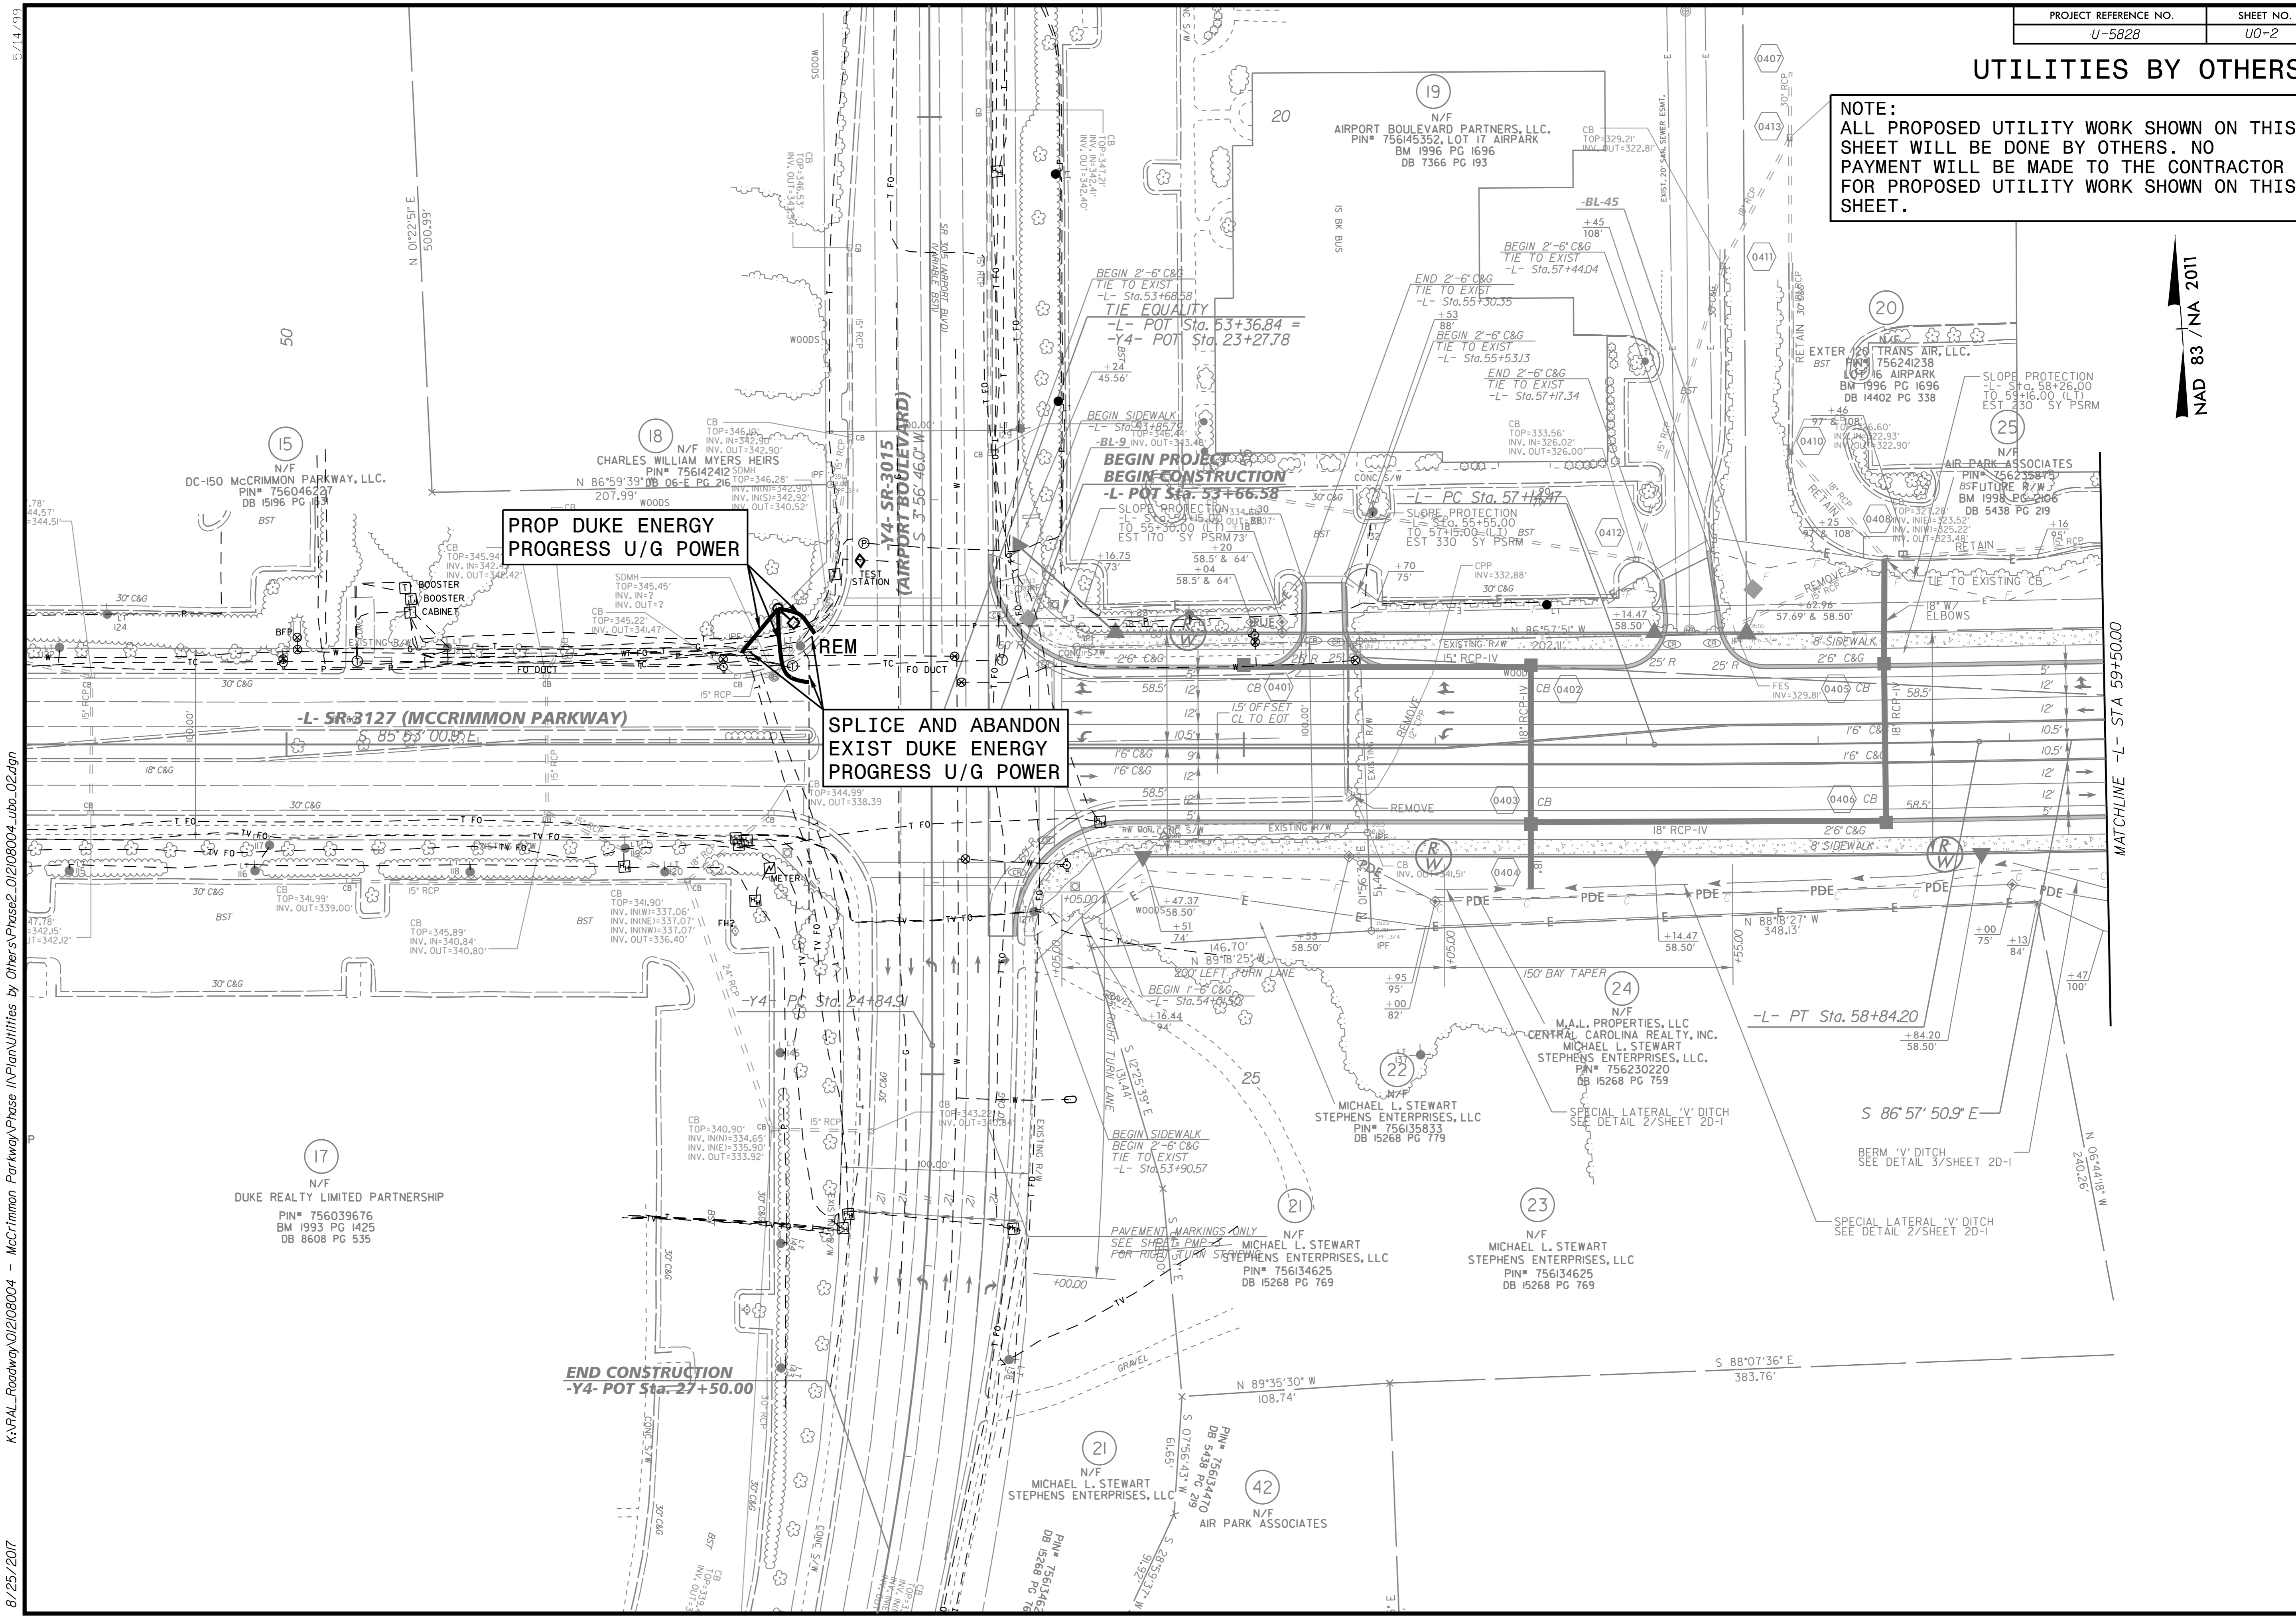

8/25/2017 K:\RAL_Roadway\01208004 - McCrimmon Parkway\Phase I\Plan\Utilities by Other.s\Phase2_01208004_00_02.dgn

UTILITIES BY OTHERS

NOTE:
 ALL PROPOSED UTILITY WORK SHOWN ON THIS SHEET WILL BE DONE BY OTHERS. NO PAYMENT WILL BE MADE TO THE CONTRACTOR FOR PROPOSED UTILITY WORK SHOWN ON THIS SHEET.

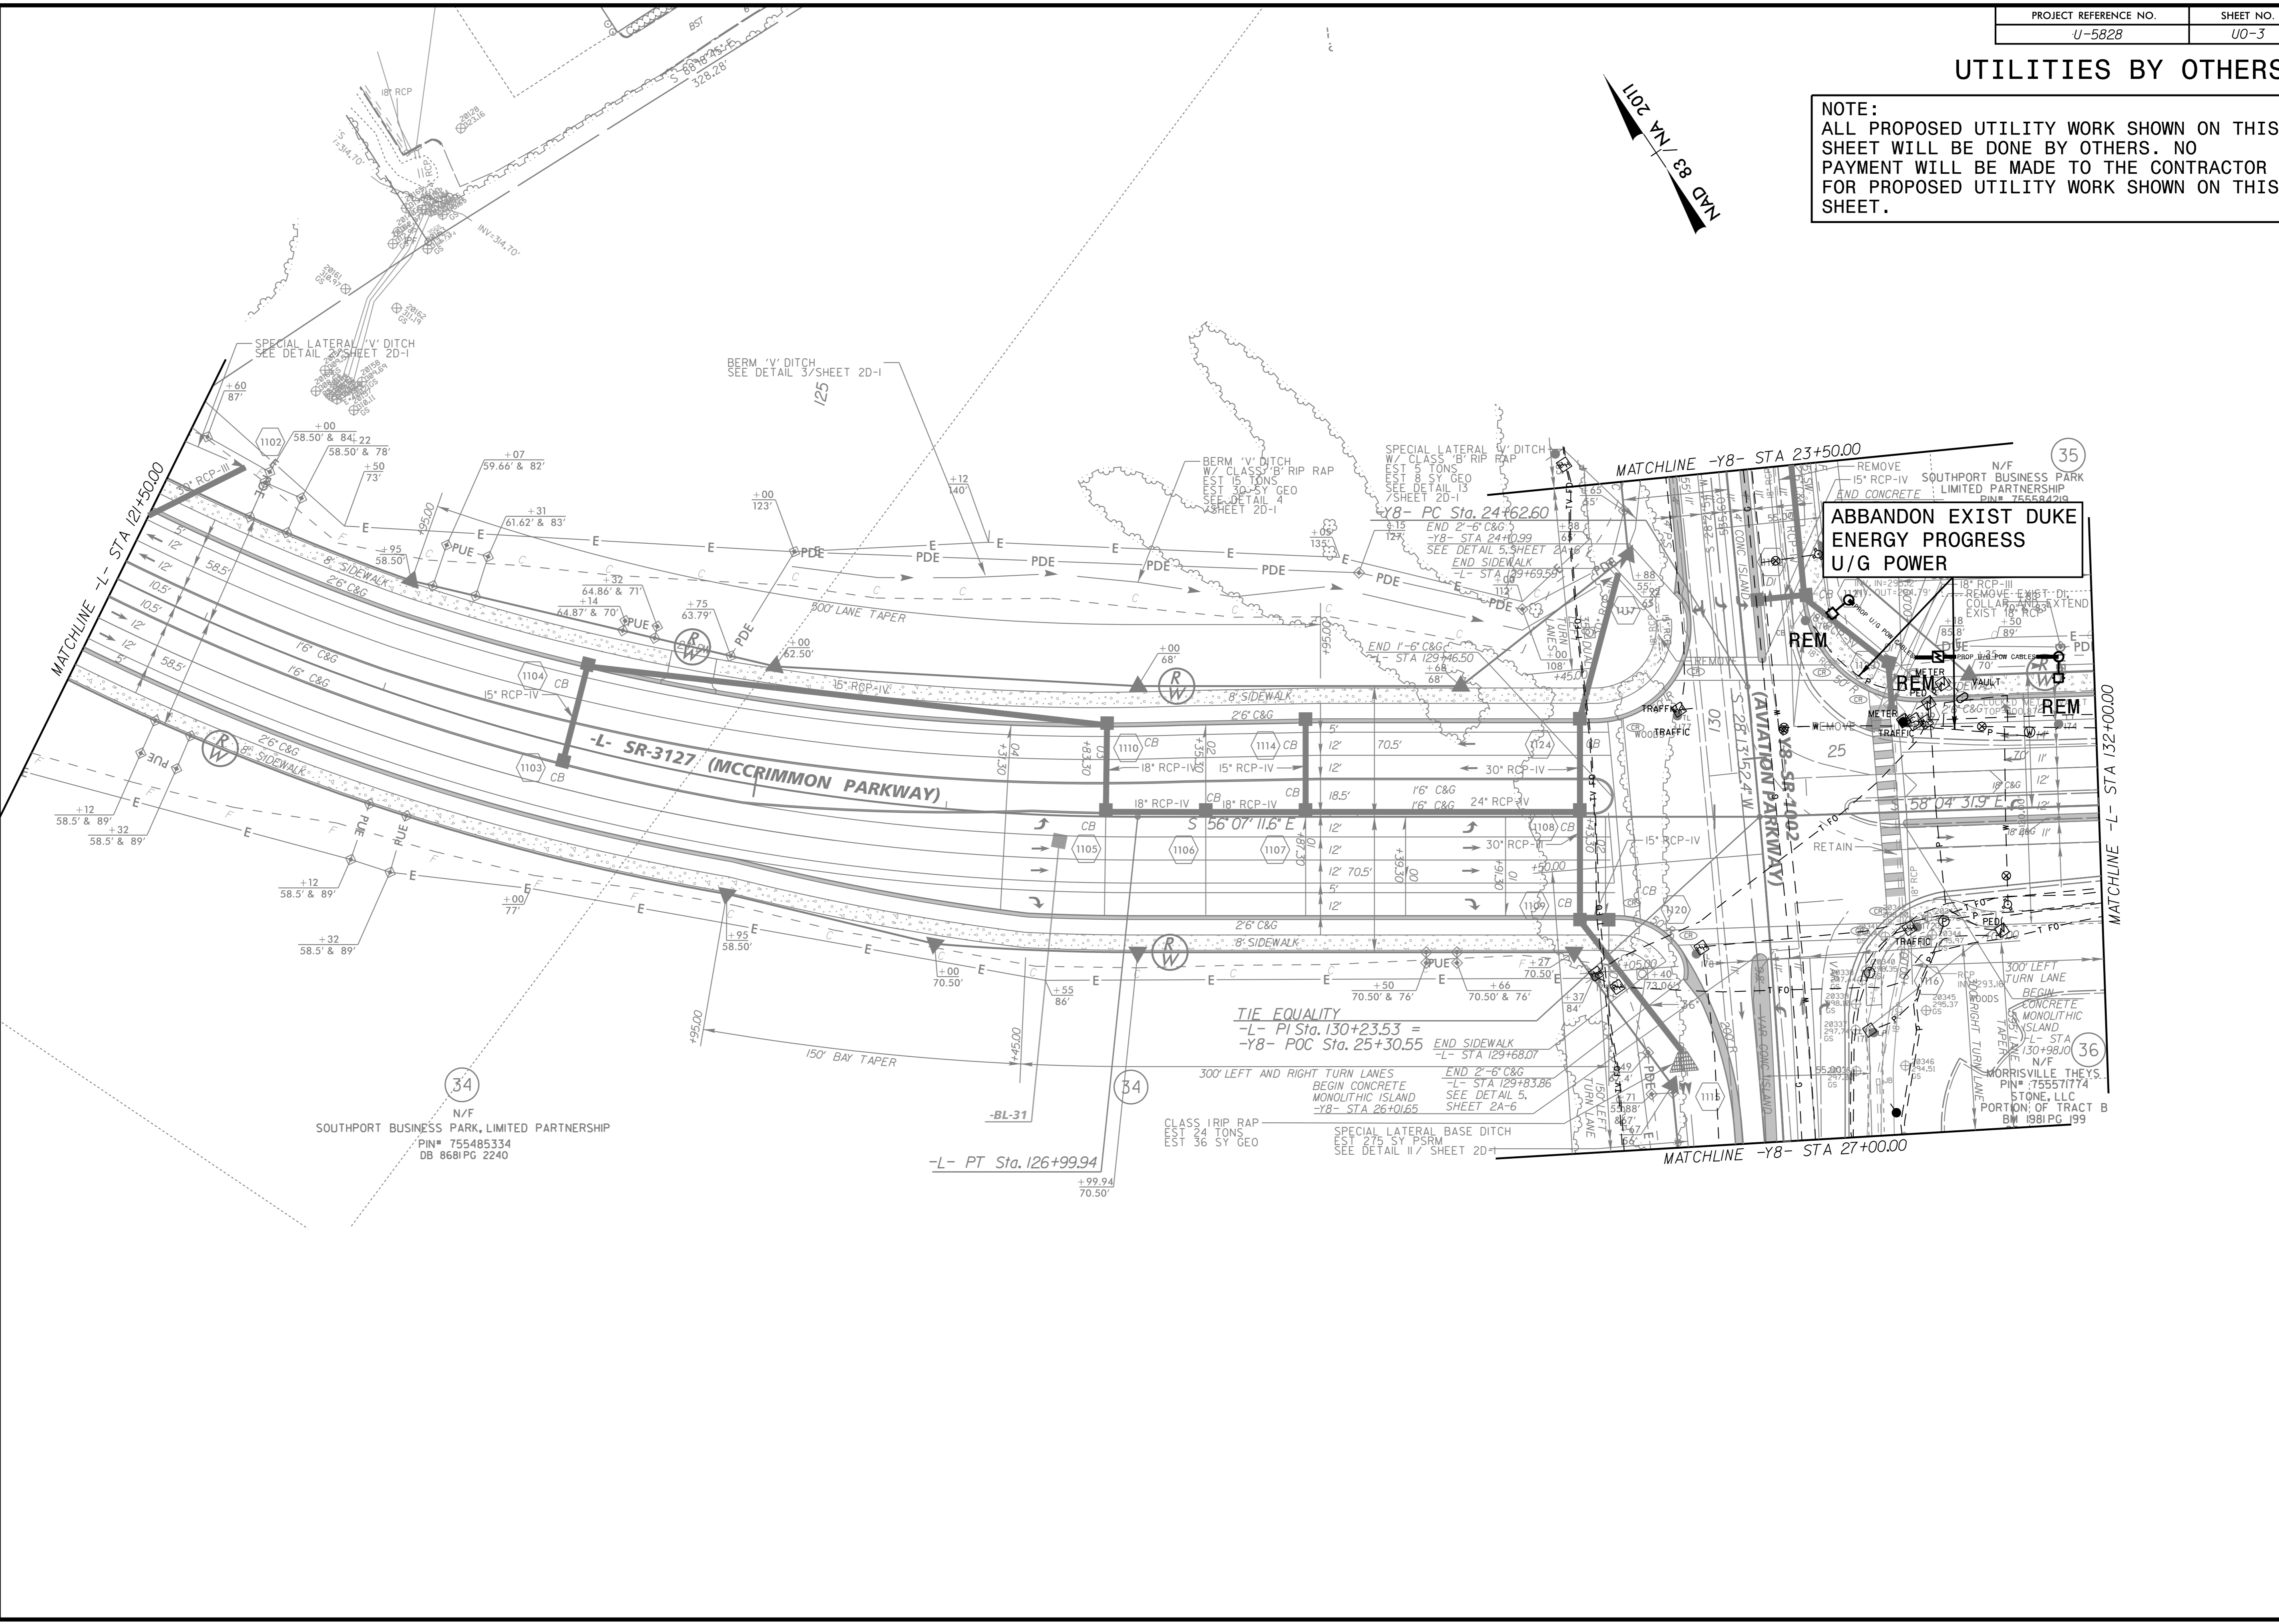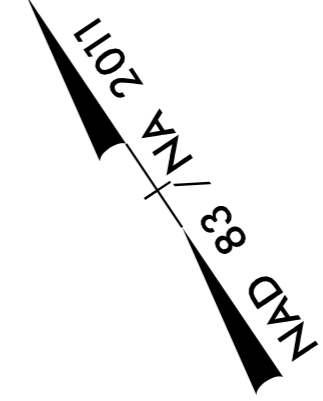

5/14/99
 K:\RAL_Roadway\01208004 - McCrimmon Parkway\Phase I\Plan\Utilities by Others\Phase2_01208004_L00_03.dgn
 8/25/2017