



5/14/99

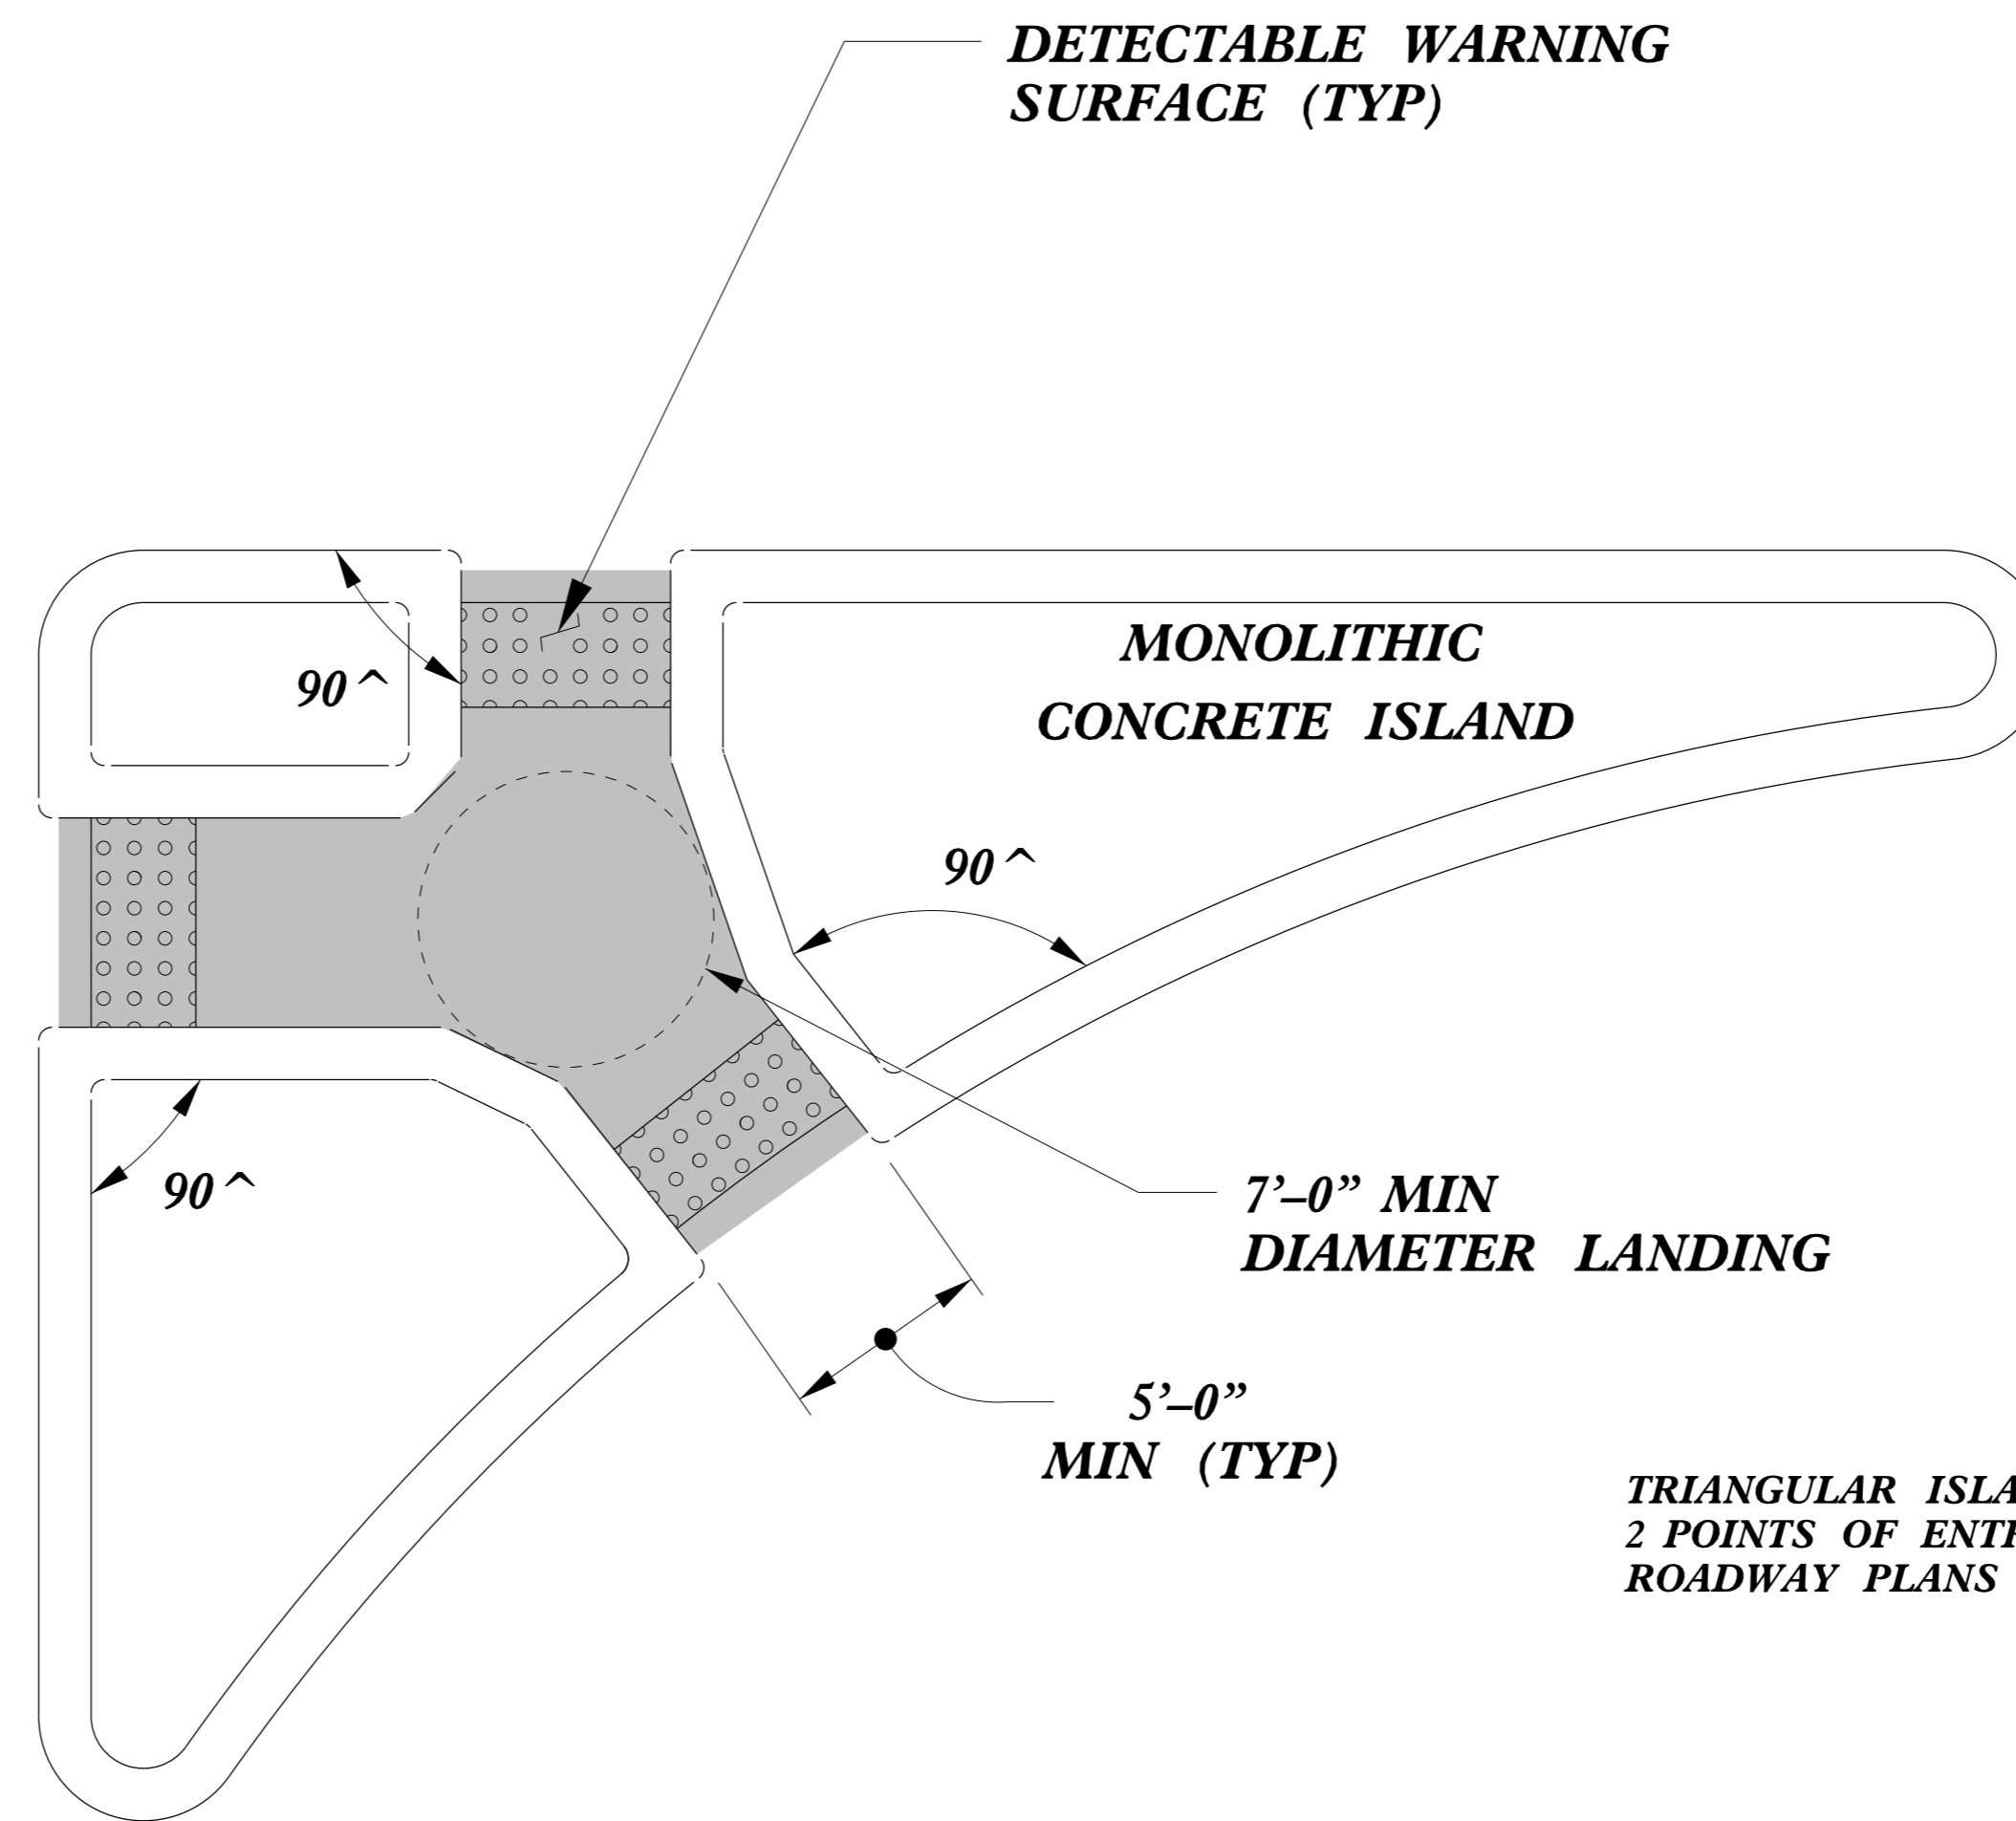


**PAY LIMITS FOR 2 OR 3 CURB RAMPS**  
(CALCULATE BASED ON NUMBER OF SETS OF TRUNCATED DOMES)

TRIANGULAR ISLANDS MAY BE CONSTRUCTED WITH ONLY 2 POINTS OF ENTRY AND EXIT AS SHOWN IN THE ROADWAY PLANS OR AS DIRECTED BY THE ENGINEER.

**TRIANGULAR ISLAND WITH CUT THROUGH**

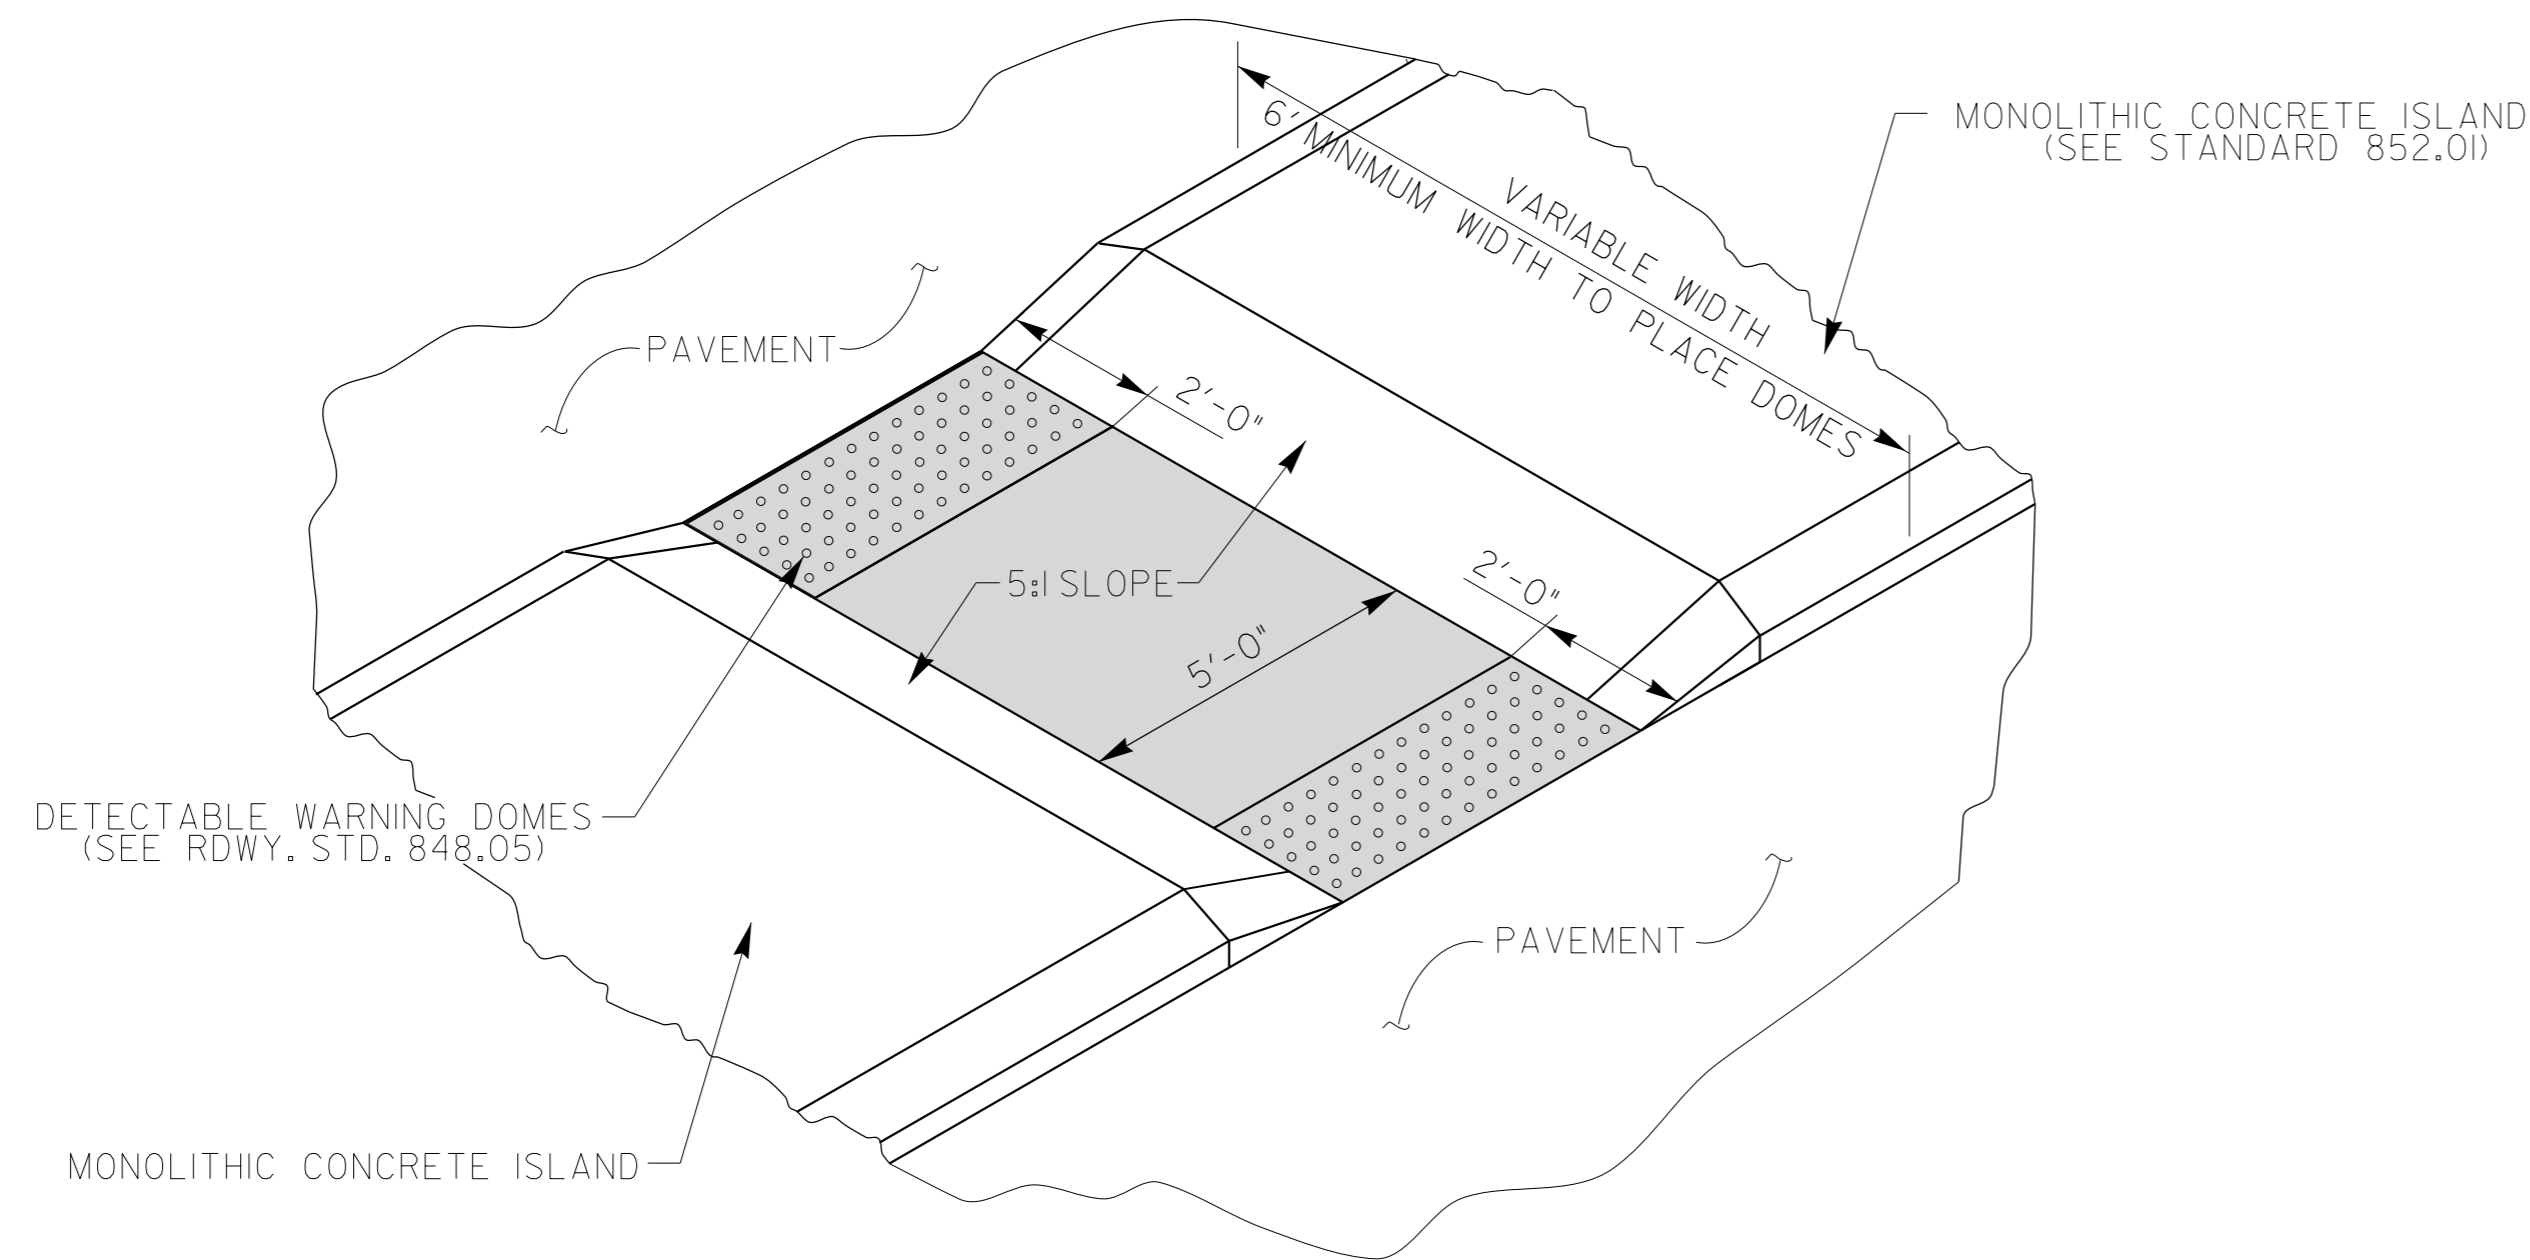

**MEDIAN ISLAND WITH CUT THROUGH**

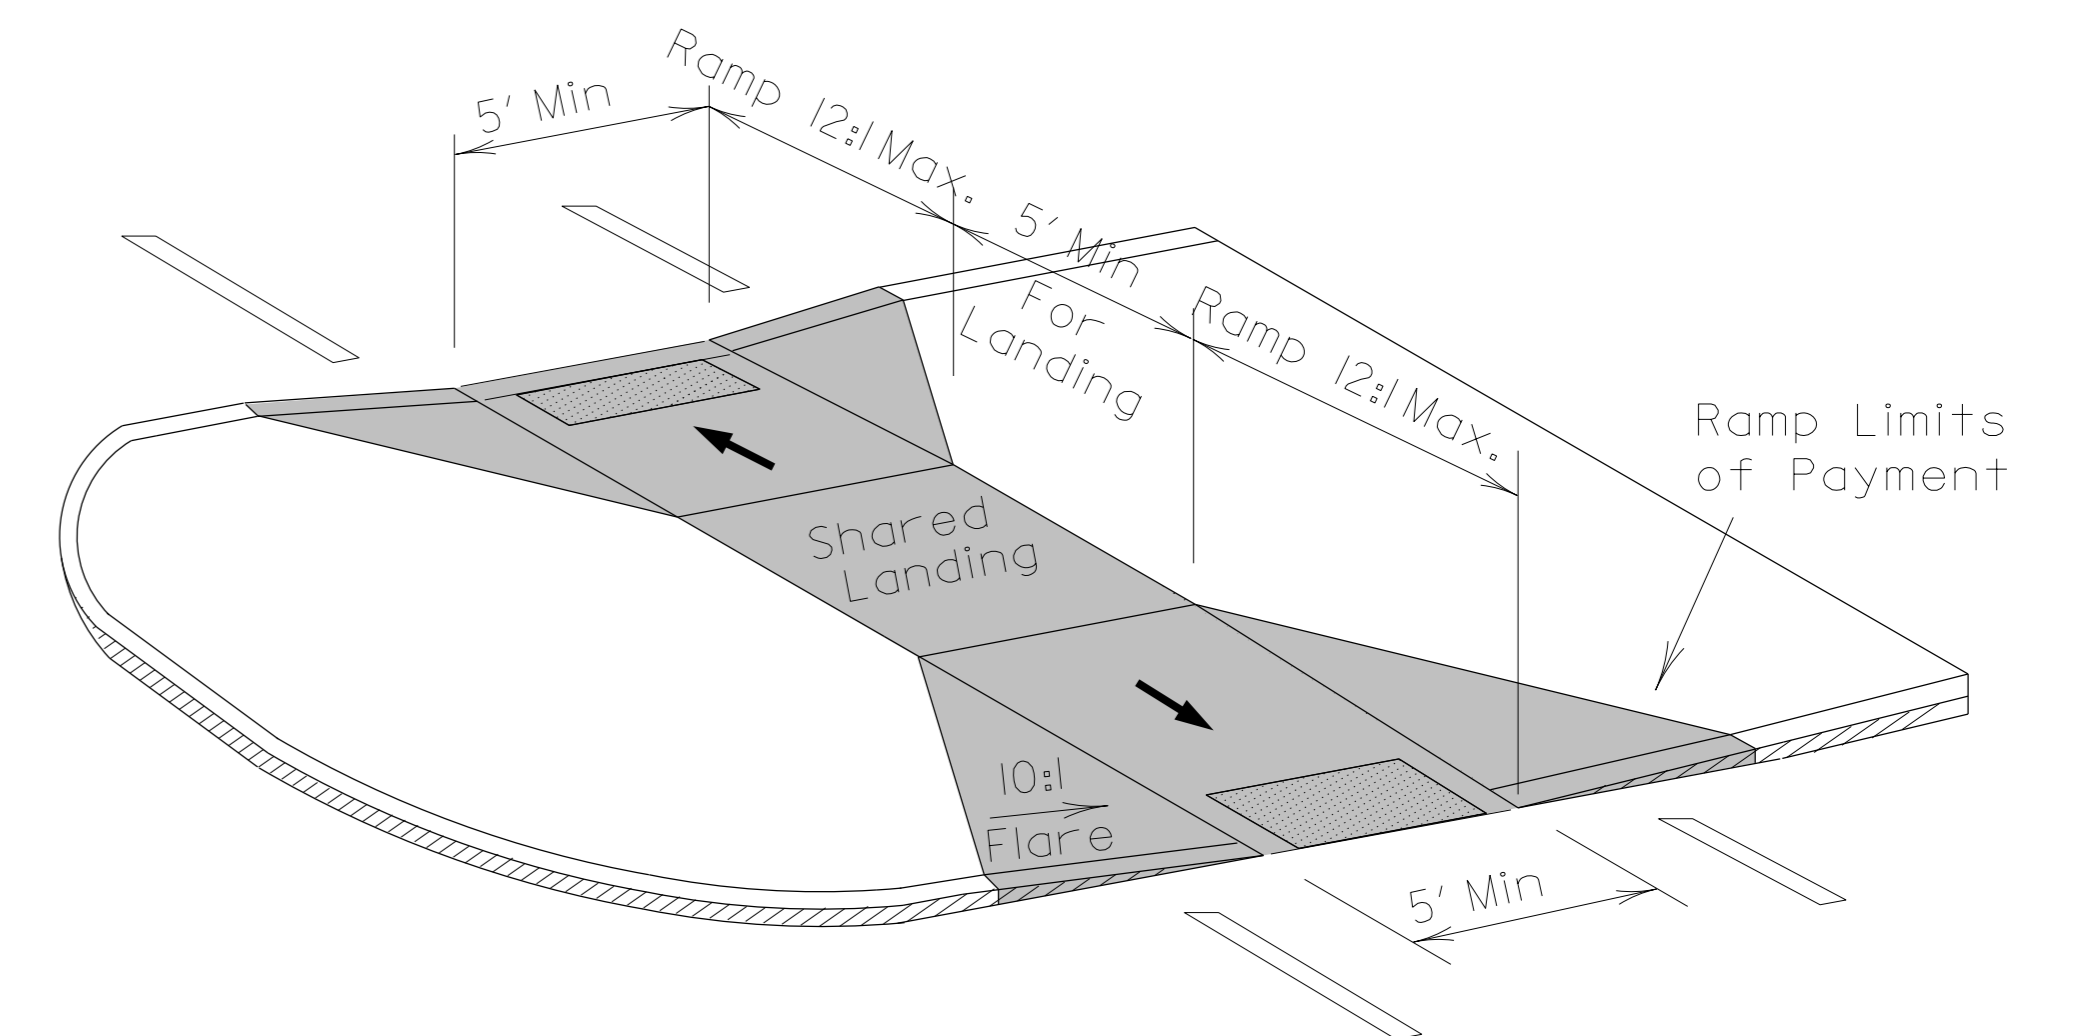

**MEDIAN ISLAND CURB RAMPS**



DOCUMENT NOT CONSIDERED FINAL UNLESS ALL SIGNATURES COMPLETED

<b>CONTRACT STANDARDS AND DEVELOPMENT UNIT</b> Office 919-707-6950 FAX 919-250-4119	
<b>CURB RAMPS</b> Median or Turn Lane Islands	
ORIGINAL BY: J.S. HOWERTON	DATE: 7/7/11
MODIFIED BY:	DATE:
CHECKED BY:	DATE:
FILE SPEC.: stds/2012CurbRamp/CurbRampDetails.dgn	

\$\$\$\$\$ TIME\$\$\$\$\$  
\$\$\$\$\$ USER\$\$\$\$\$  
\$\$\$\$\$ NAME\$\$\$\$\$