
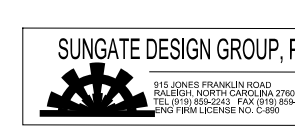


5/28/99


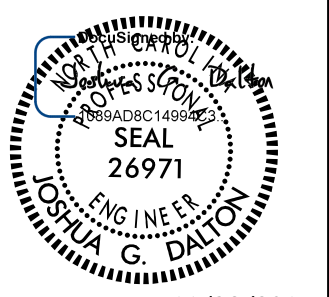
Prepared by




Venture L 940 Main Campus Drive, Suite 500
Raleigh, NC 27606
NC License No. C-3705




SUNGATE DESIGN GROUP, P.A.
10000 S. GARDNER ROAD
SUITE 100
DURHAM, NC 27703
NC License No. C-3705

PROJECT REFERENCE NO. U-5795	SHEET NO. 7
ROADWAY DESIGN ENGINEER	HYDRAULICS ENGINEER
	
11/28/2017	

DOCUMENT NOT CONSIDERED FINAL UNLESS ALL SIGNATURES COMPLETED

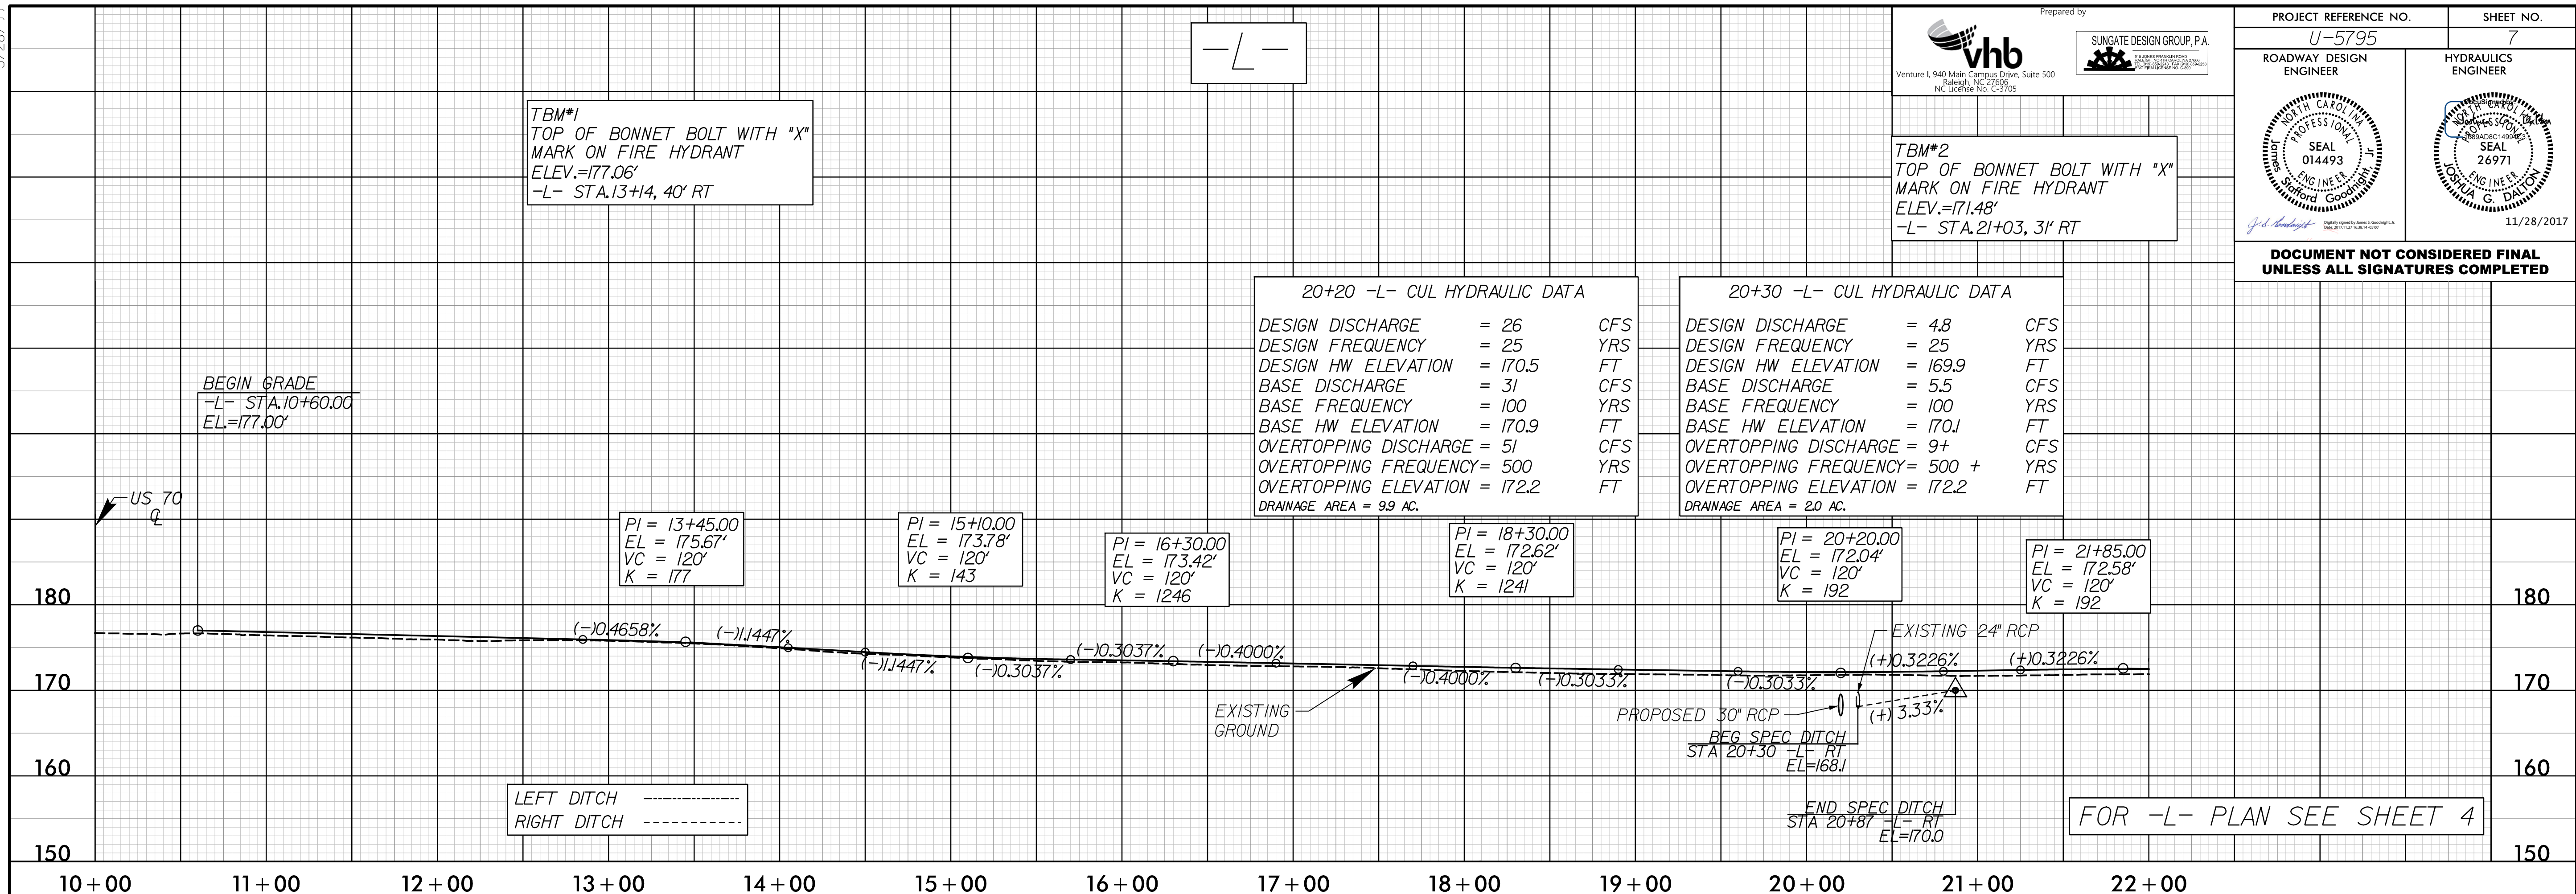

FOR -L- PLAN SEE SHEET 4

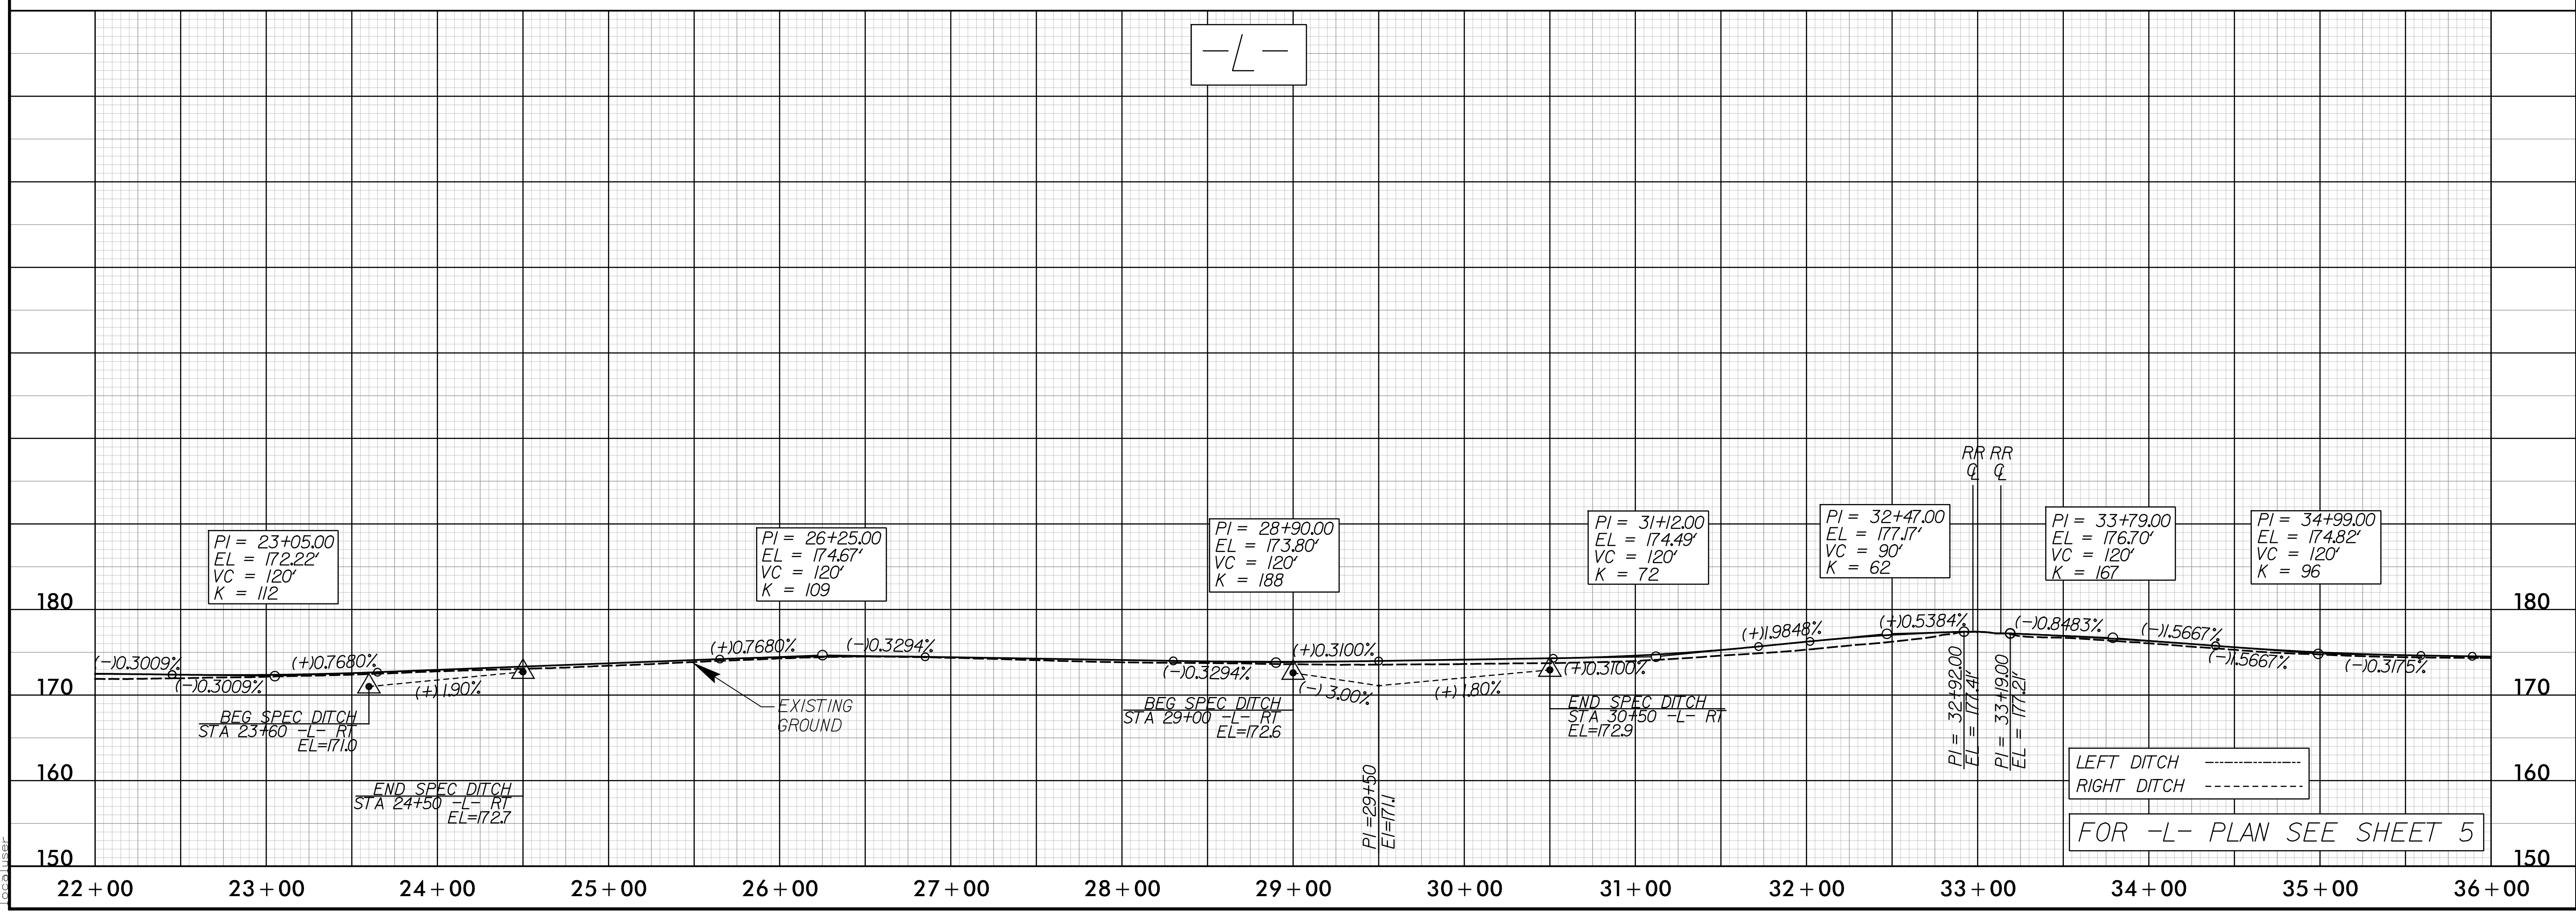

FOR -L- PLAN SEE SHEET 5

10/23/2017 10:47:36 du...-f107.dgn localuser