



APPROVED: \_\_\_\_\_

DATE: \_\_\_\_\_

SEAL



**DOCUMENT NOT CONSIDERED FINAL  
UNLESS ALL SIGNATURES COMPLETED**

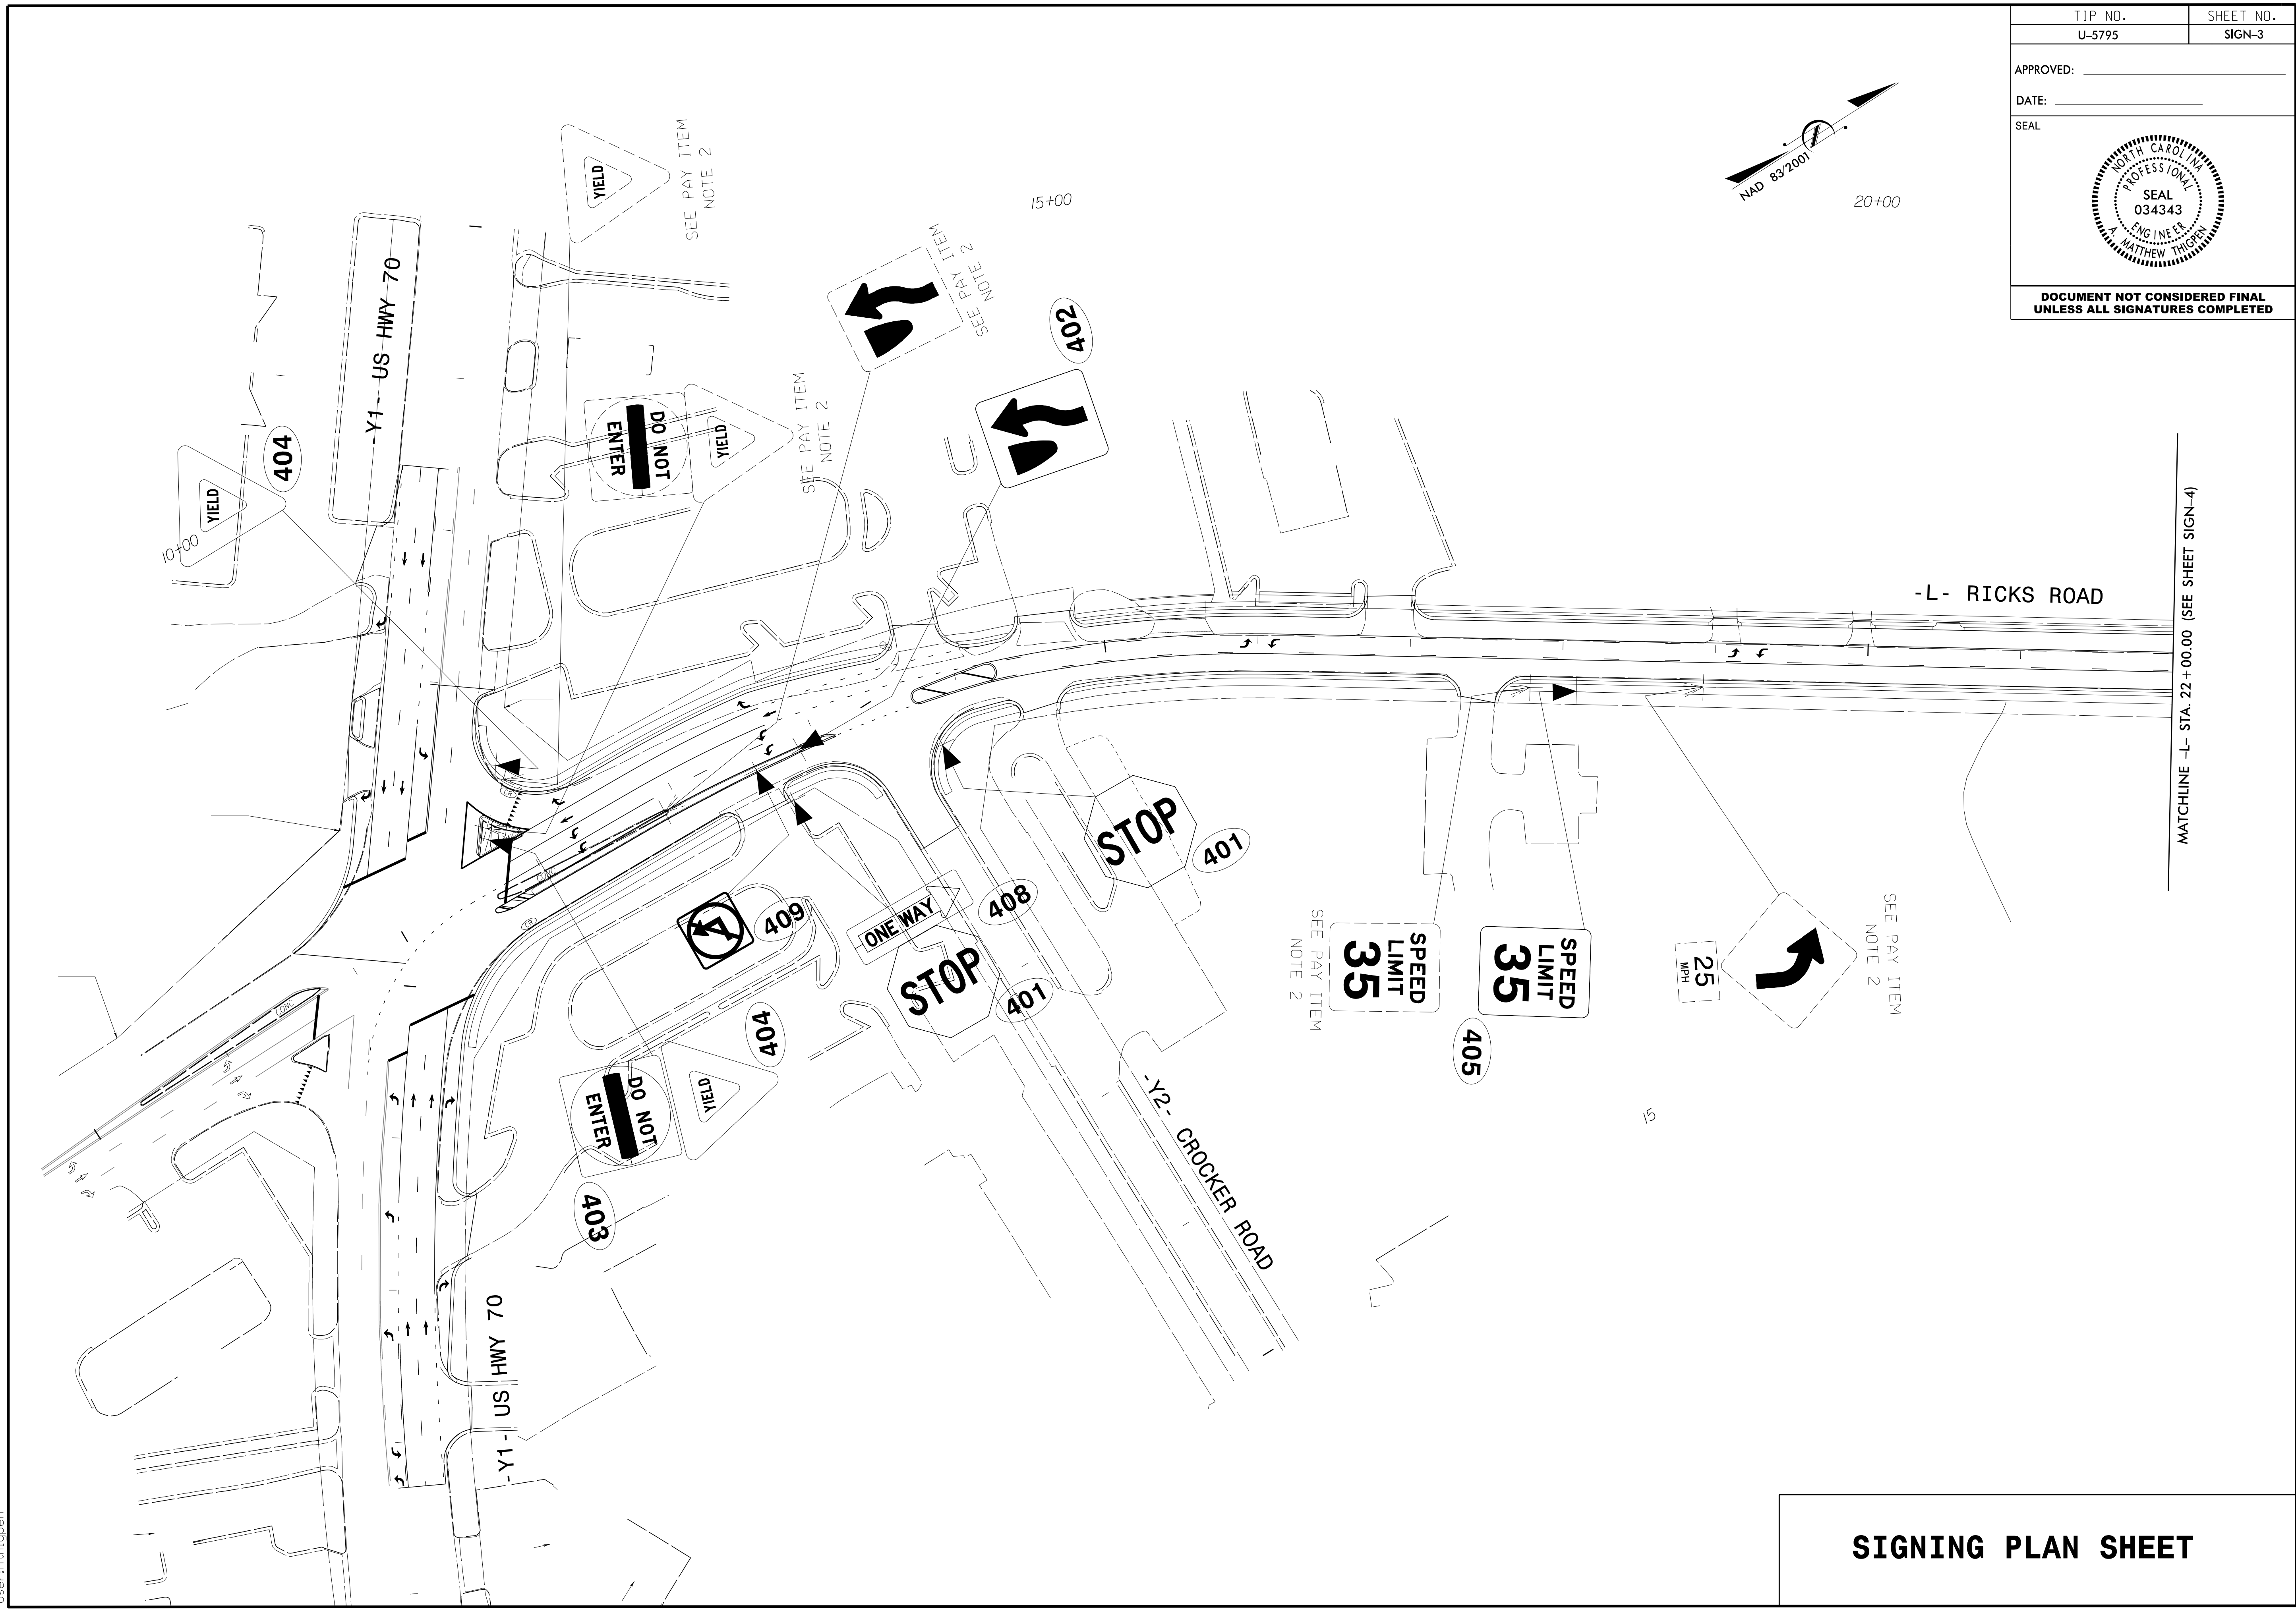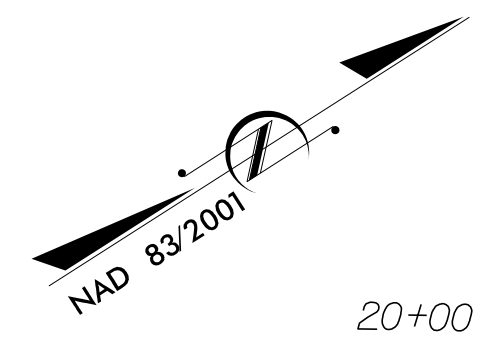

**SIGNING PLAN SHEET**

I:\10/2017\116\prc\N Raleigh\38286.05 NCDOT U-5795 Ricks Road\NCDOT\Traffic\Signing\CADD\Signing\_Layout\_Plans\U5795\_sgn\_psh04.dgn  
 User:mttherpen