


APPROVED: _____

DATE: _____

SEAL



**DOCUMENT NOT CONSIDERED FINAL
UNLESS ALL SIGNATURES COMPLETED**

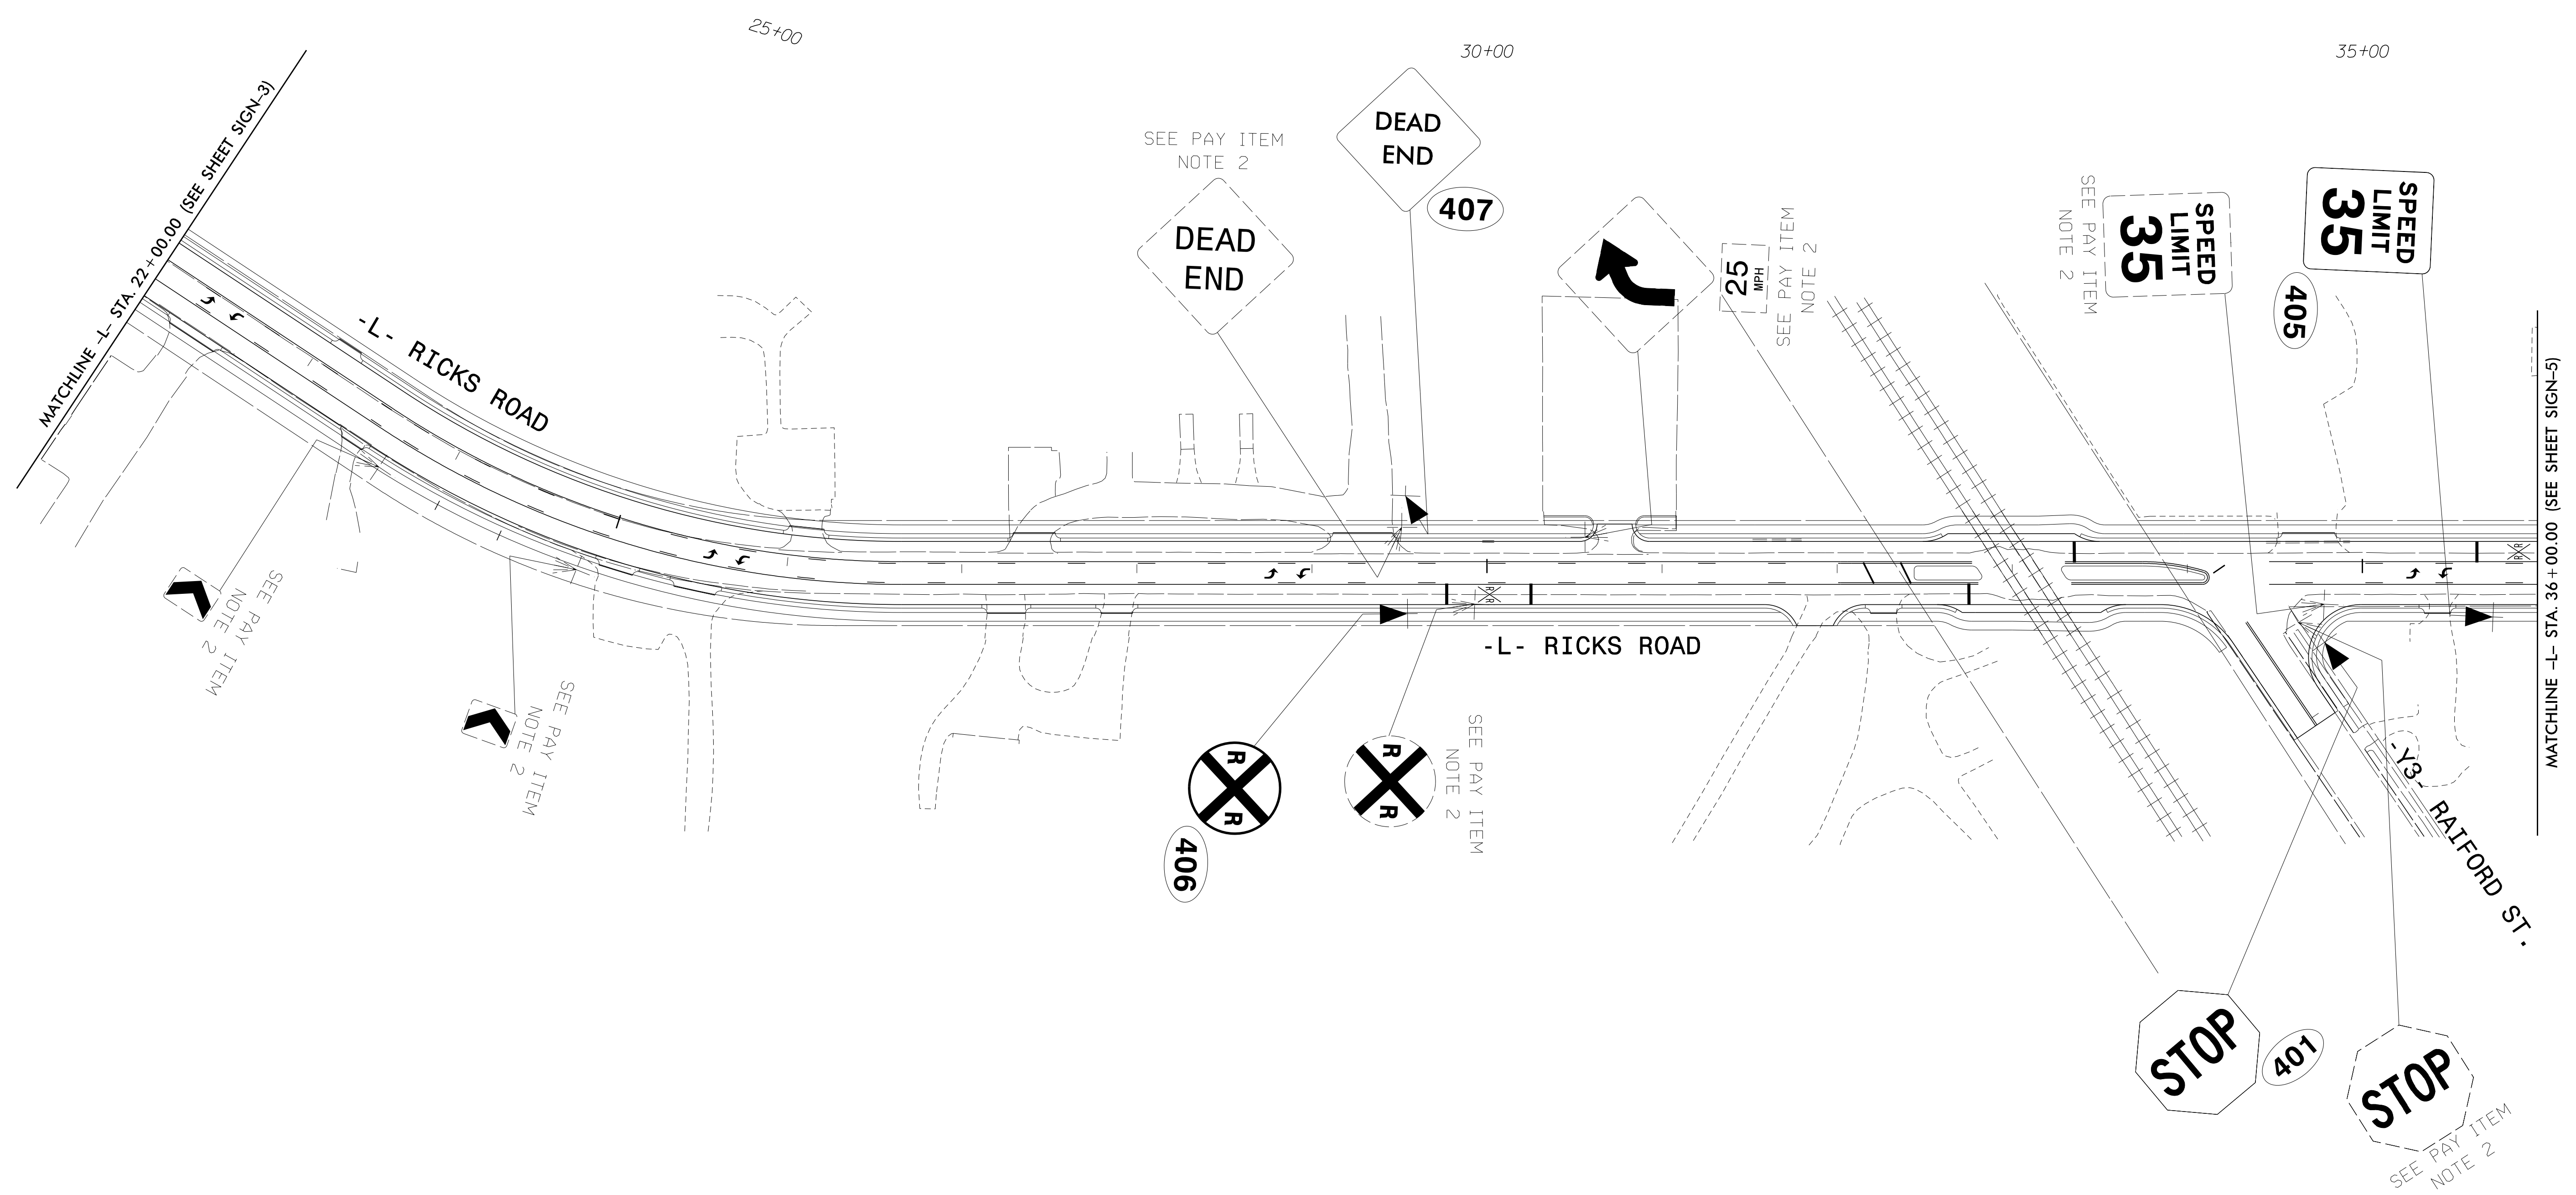

SIGNING PLAN SHEET

I:\10/2017\116\p\01\N\ Raleigh\38286.05 NCDOT U-5795 Ricks Road\NCDOT\Traffic\Signing\CADD\Signing Layout Plans\U5795_sgn_psh05.dgn
 User: mthigpen