


APPROVED: _____

DATE: _____

SEAL



**DOCUMENT NOT CONSIDERED FINAL
UNLESS ALL SIGNATURES COMPLETED**

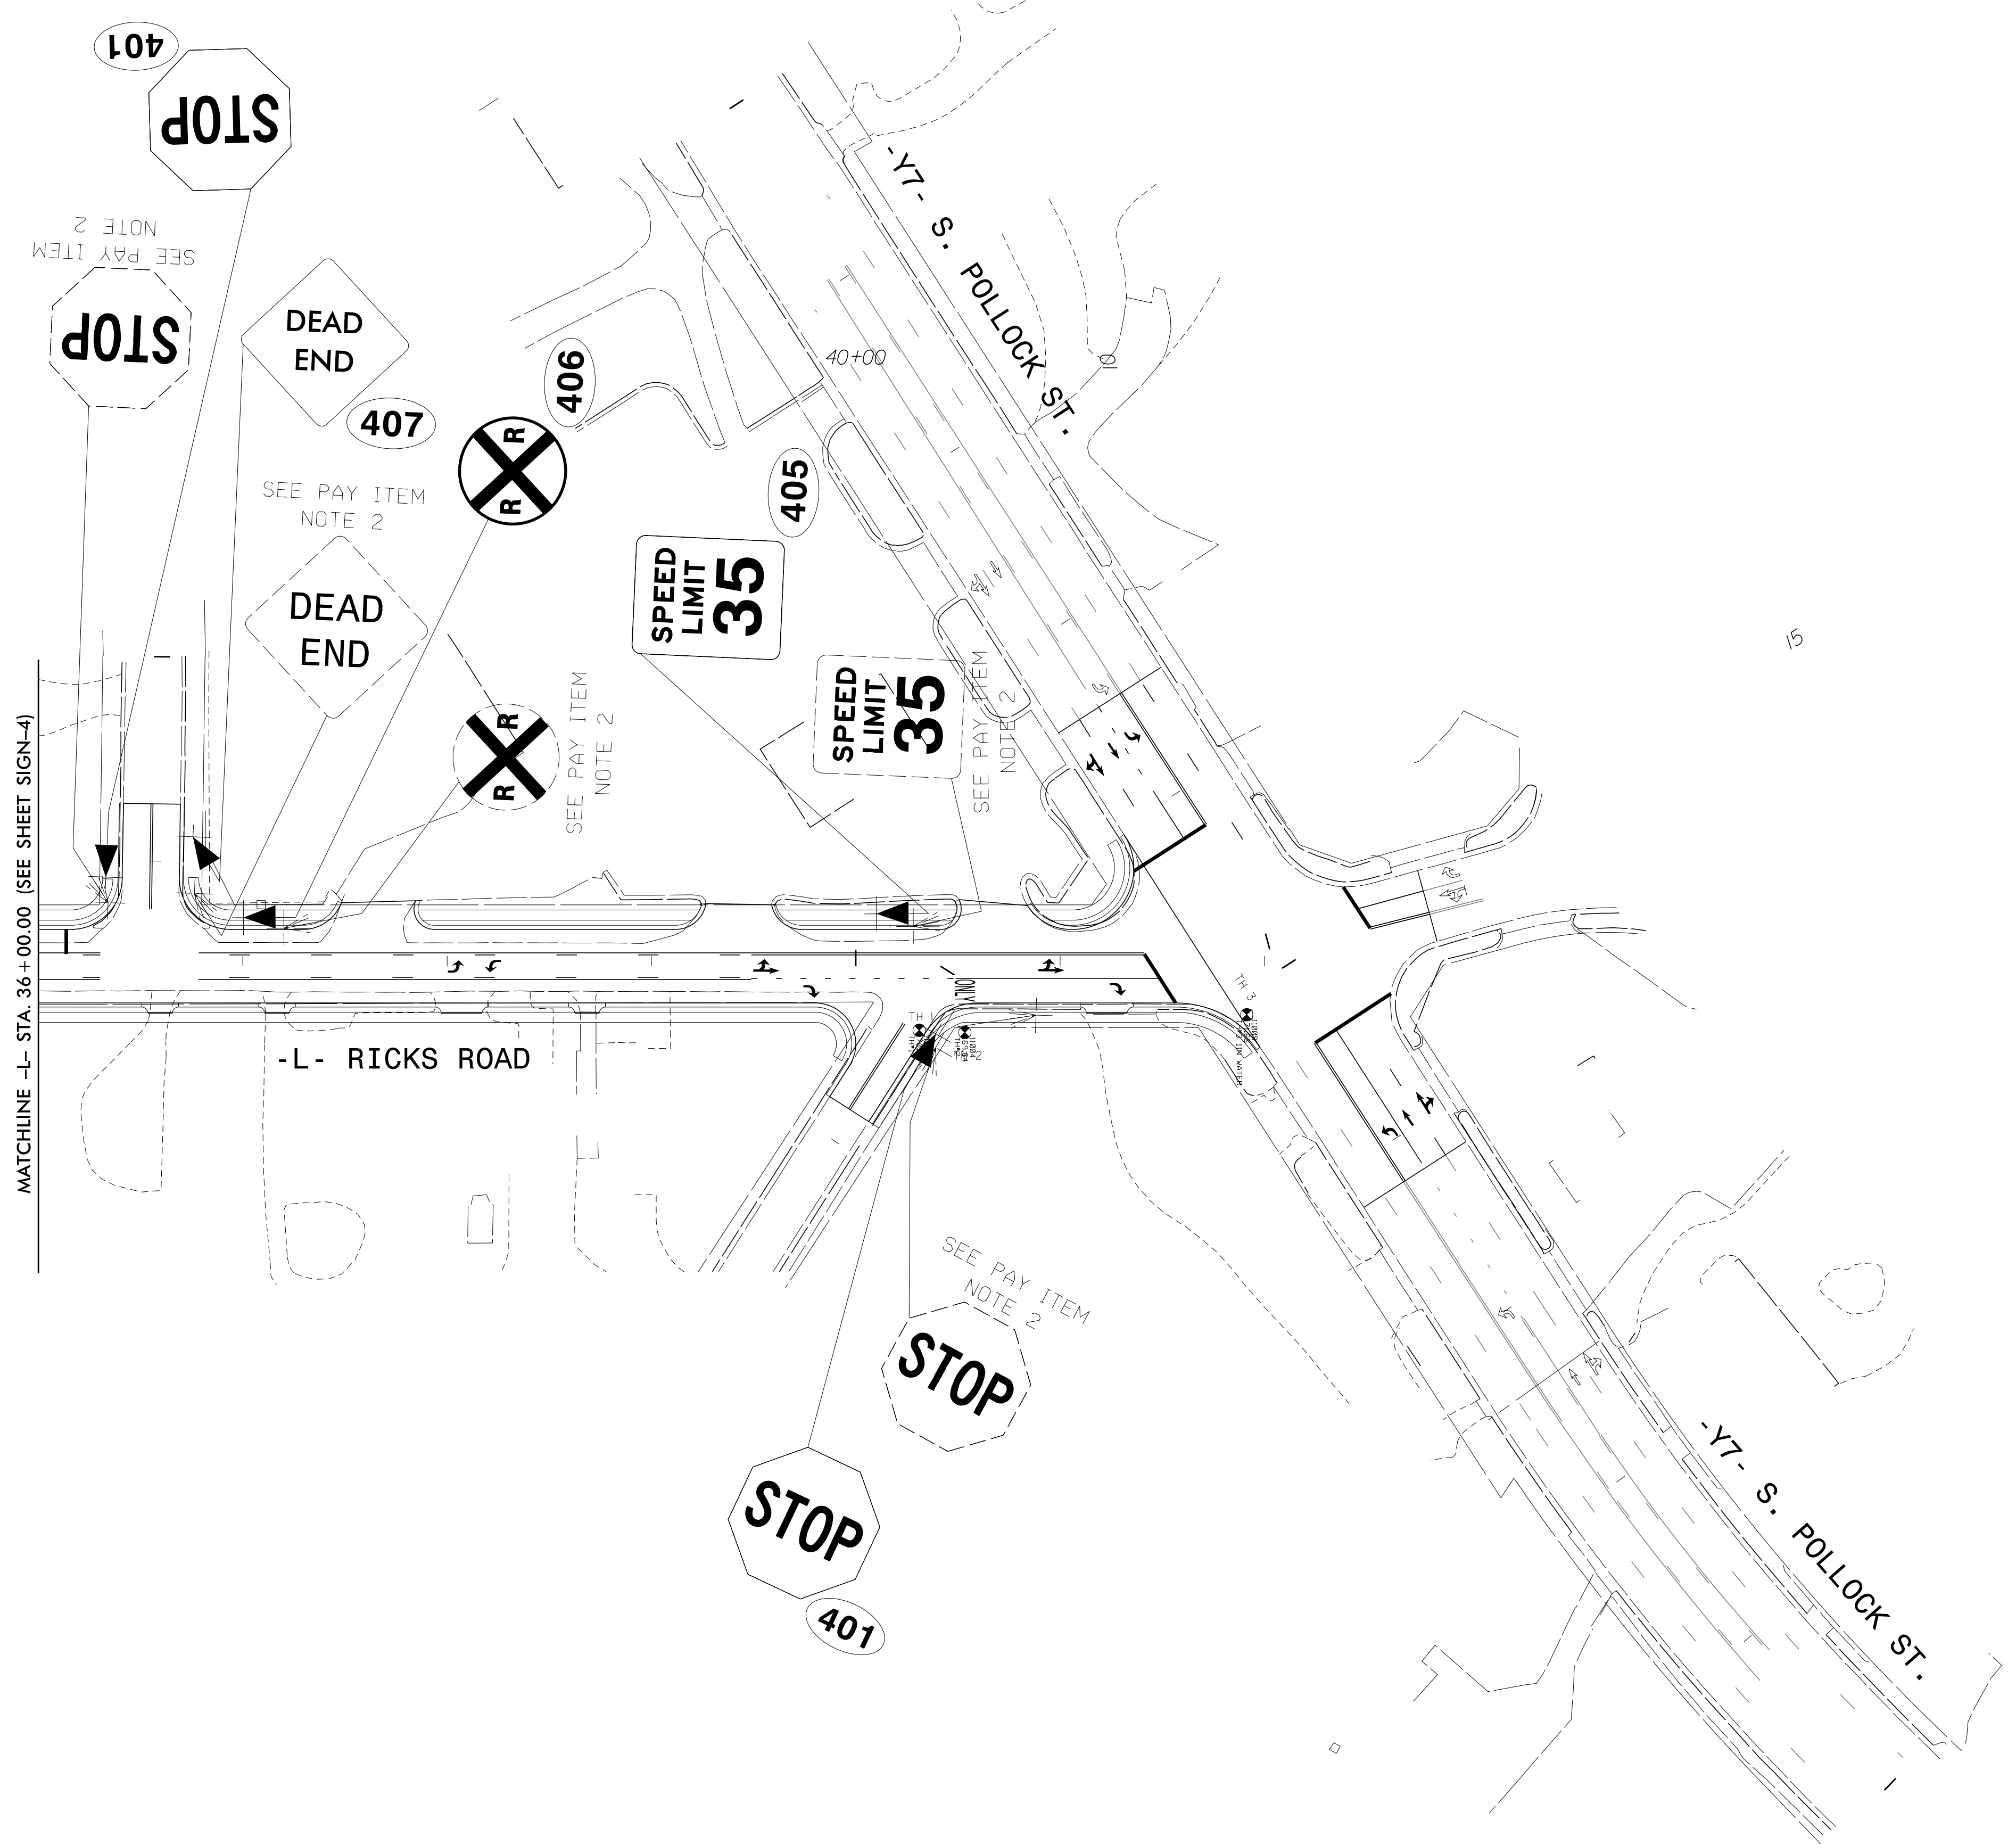

I:\10/2017
 \vrb\p-r-o\Nraleigh\38286.05 NCDOT U-5795 Ricks Road\NCDOT\Traffic\Signing\CADD\Signing Layout\Plans\U5795_sgn_psh05.dgn
 User:mtgben

SIGNING PLAN SHEET