


UTILITIES BY OTHERS

NOTE:
ALL PROPOSED UTILITY WORK SHOWN ON THIS SHEET WILL BE DONE BY OTHERS. NO PAYMENT WILL BE MADE TO THE CONTRACTOR FOR PROPOSED UTILITY WORK SHOWN ON THIS SHEET.

CH ENGINEERING
 3220 GLEN ROYAL RD. RALEIGH, NC 27617
 TELE 919.788.0224 FAX 919.788.0232
 NC LICENSE #P-0189

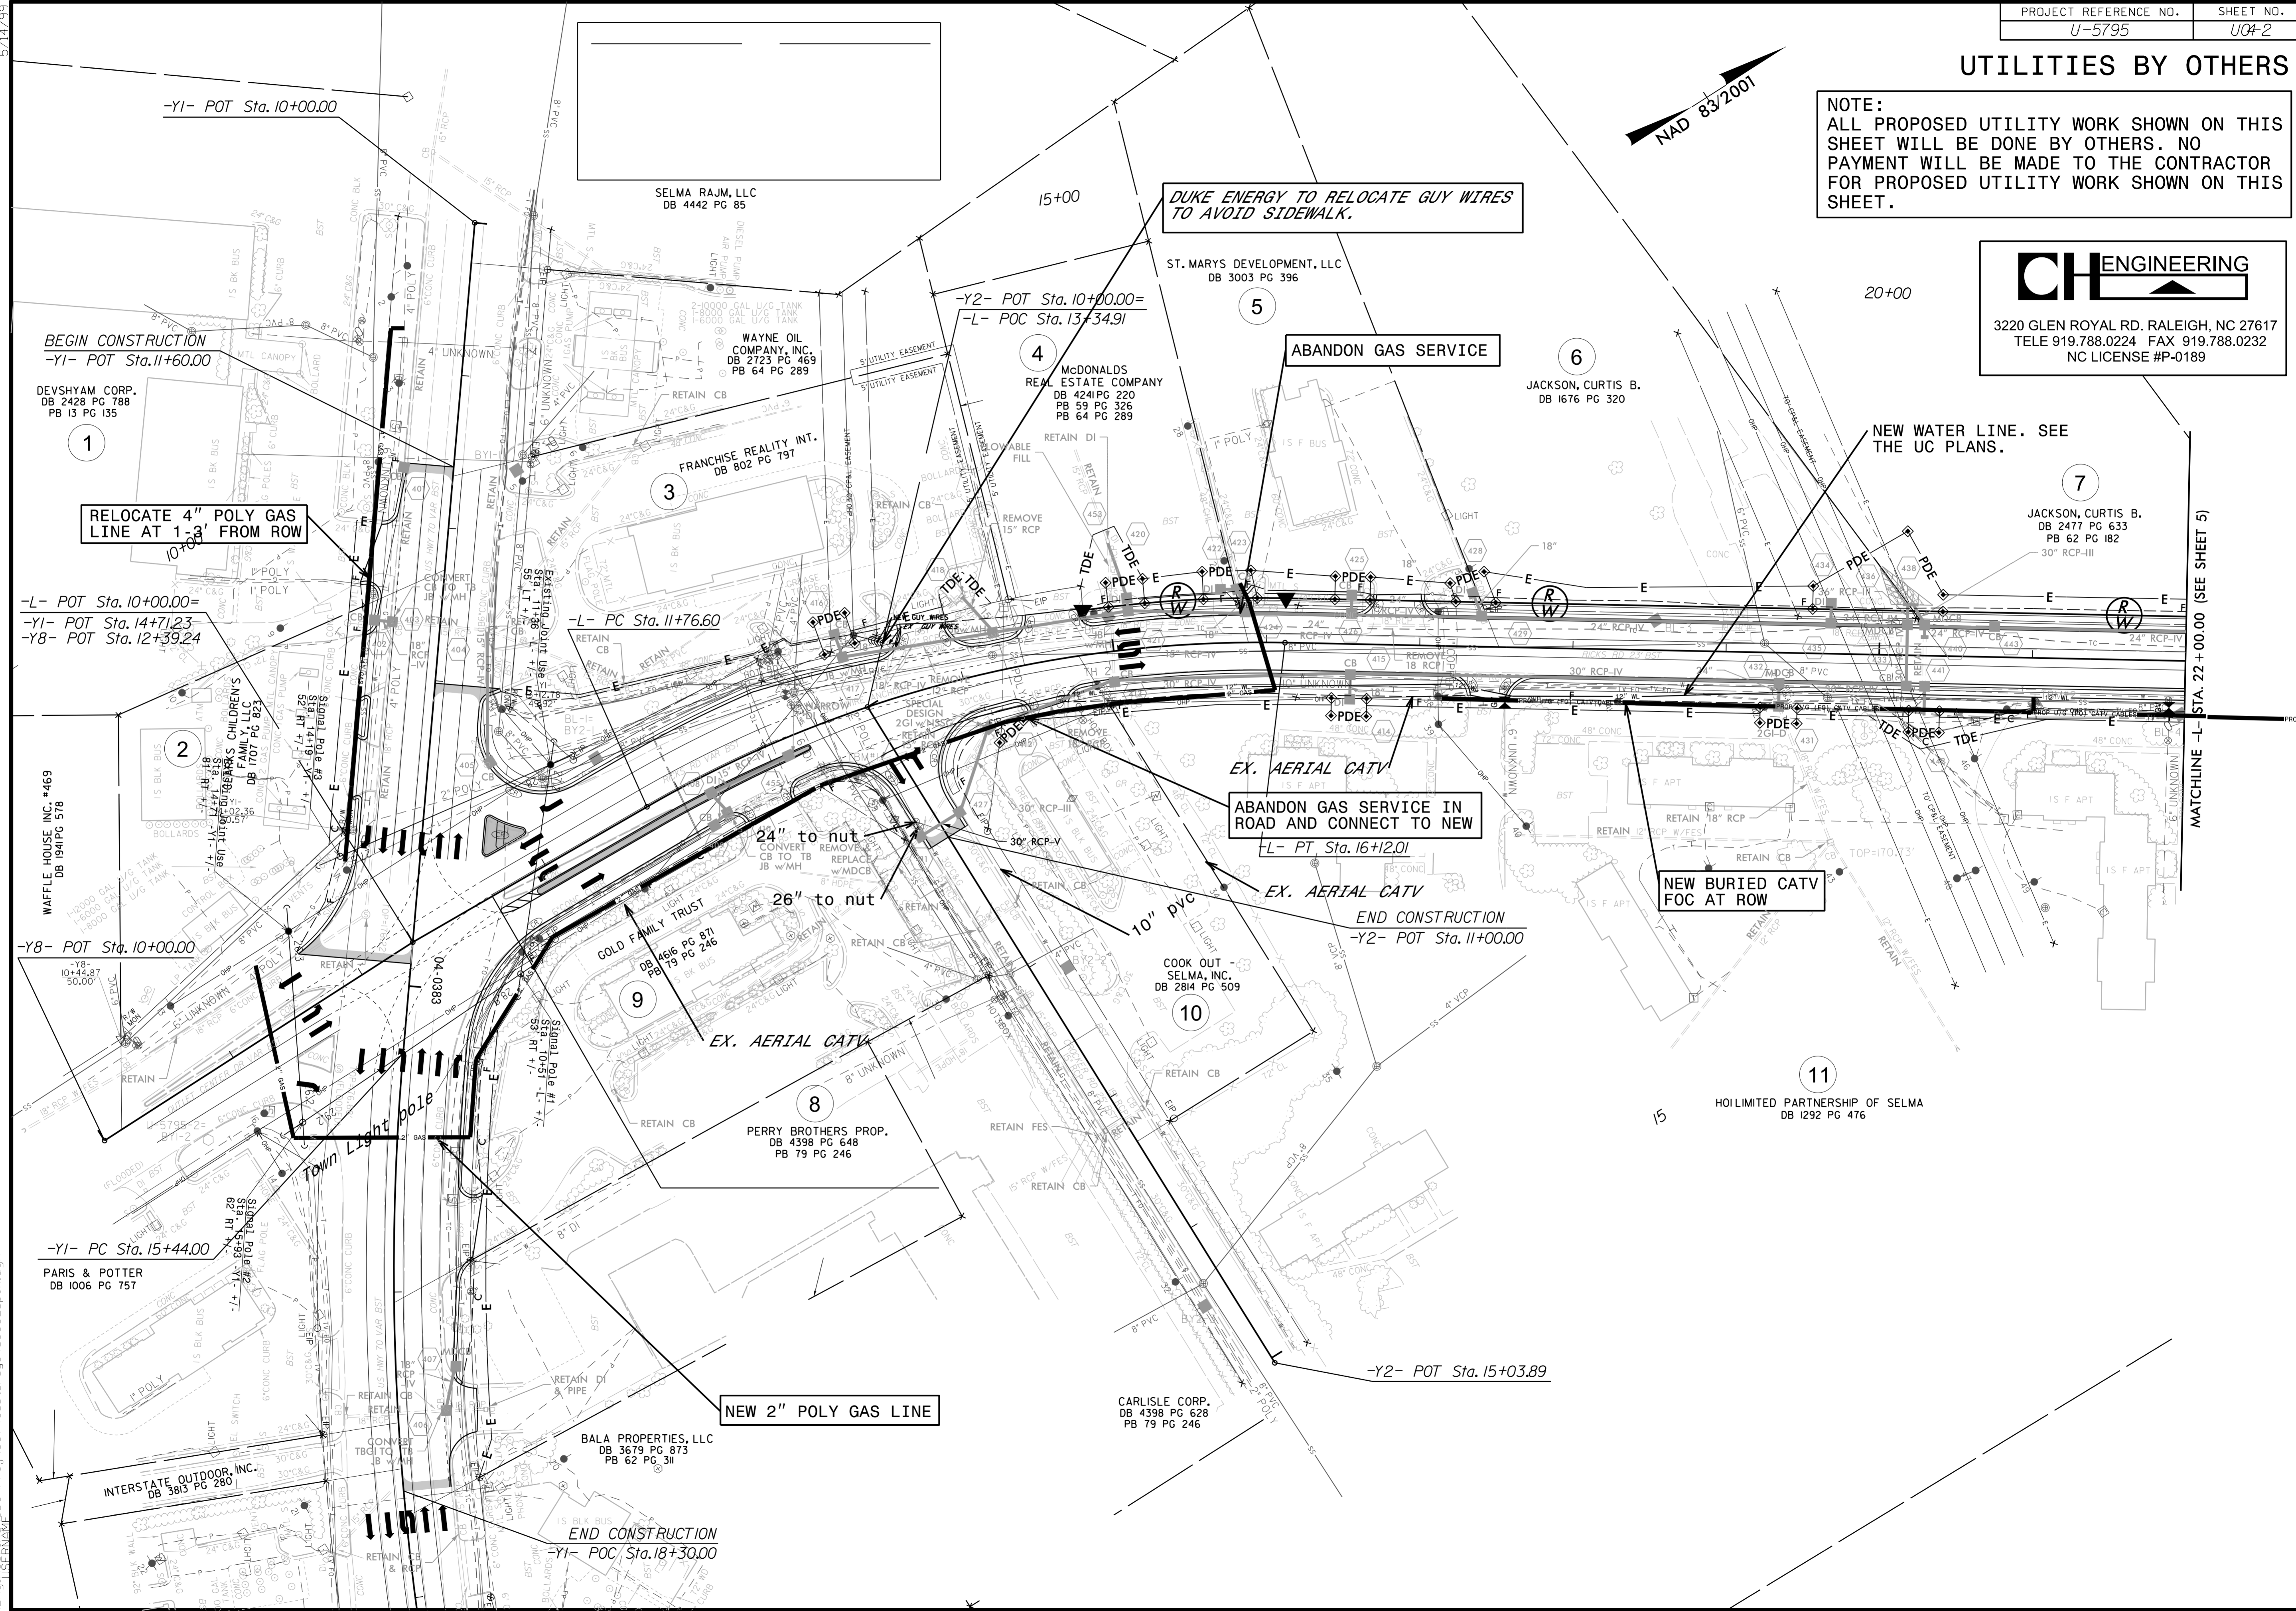

-Y1- POT Sta. 10+00.00

BEGIN CONSTRUCTION
-Y1- POT Sta. 11+60.00

-L- POT Sta. 10+00.00=
-Y1- POT Sta. 14+71.23
-Y8- POT Sta. 12+39.24

-Y8- POT Sta. 10+00.00

-Y1- PC Sta. 15+44.00

INTERSTATE OUTDOOR, INC.
DB 3813 PG 280

END CONSTRUCTION
-Y1- POC/ Sta. 18+30.00

DUKE ENERGY TO RELOCATE GUY WIRES TO AVOID SIDEWALK.

ABANDON GAS SERVICE

RELOCATE 4" POLY GAS LINE AT 1'-3" FROM ROW

ABANDON GAS SERVICE IN ROAD AND CONNECT TO NEW
-L- PT. Sta. 16+12.01

NEW BURIED CATV FOC AT ROW

NEW 2" POLY GAS LINE

NEW WATER LINE. SEE THE UC PLANS.

MATCHLINE -L- STA. 22 + 00.00 (SEE SHEET 5)

9/8/2017 10:00 PM Proj: U5795_u04-2.dwg 10022.psh.dgn