



UTILITIES BY OTHERS

NAD 83/2001

NOTE:
ALL PROPOSED UTILITY WORK SHOWN ON THIS SHEET WILL BE DONE BY OTHERS. NO PAYMENT WILL BE MADE TO THE CONTRACTOR FOR PROPOSED UTILITY WORK SHOWN ON THIS SHEET.

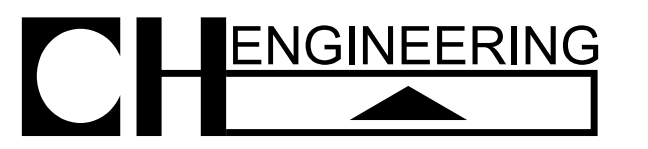

3220 GLEN ROYAL RD. RALEIGH, NC 27617
TELE 919.788.0224 FAX 919.788.0232
NC LICENSE #P-0189

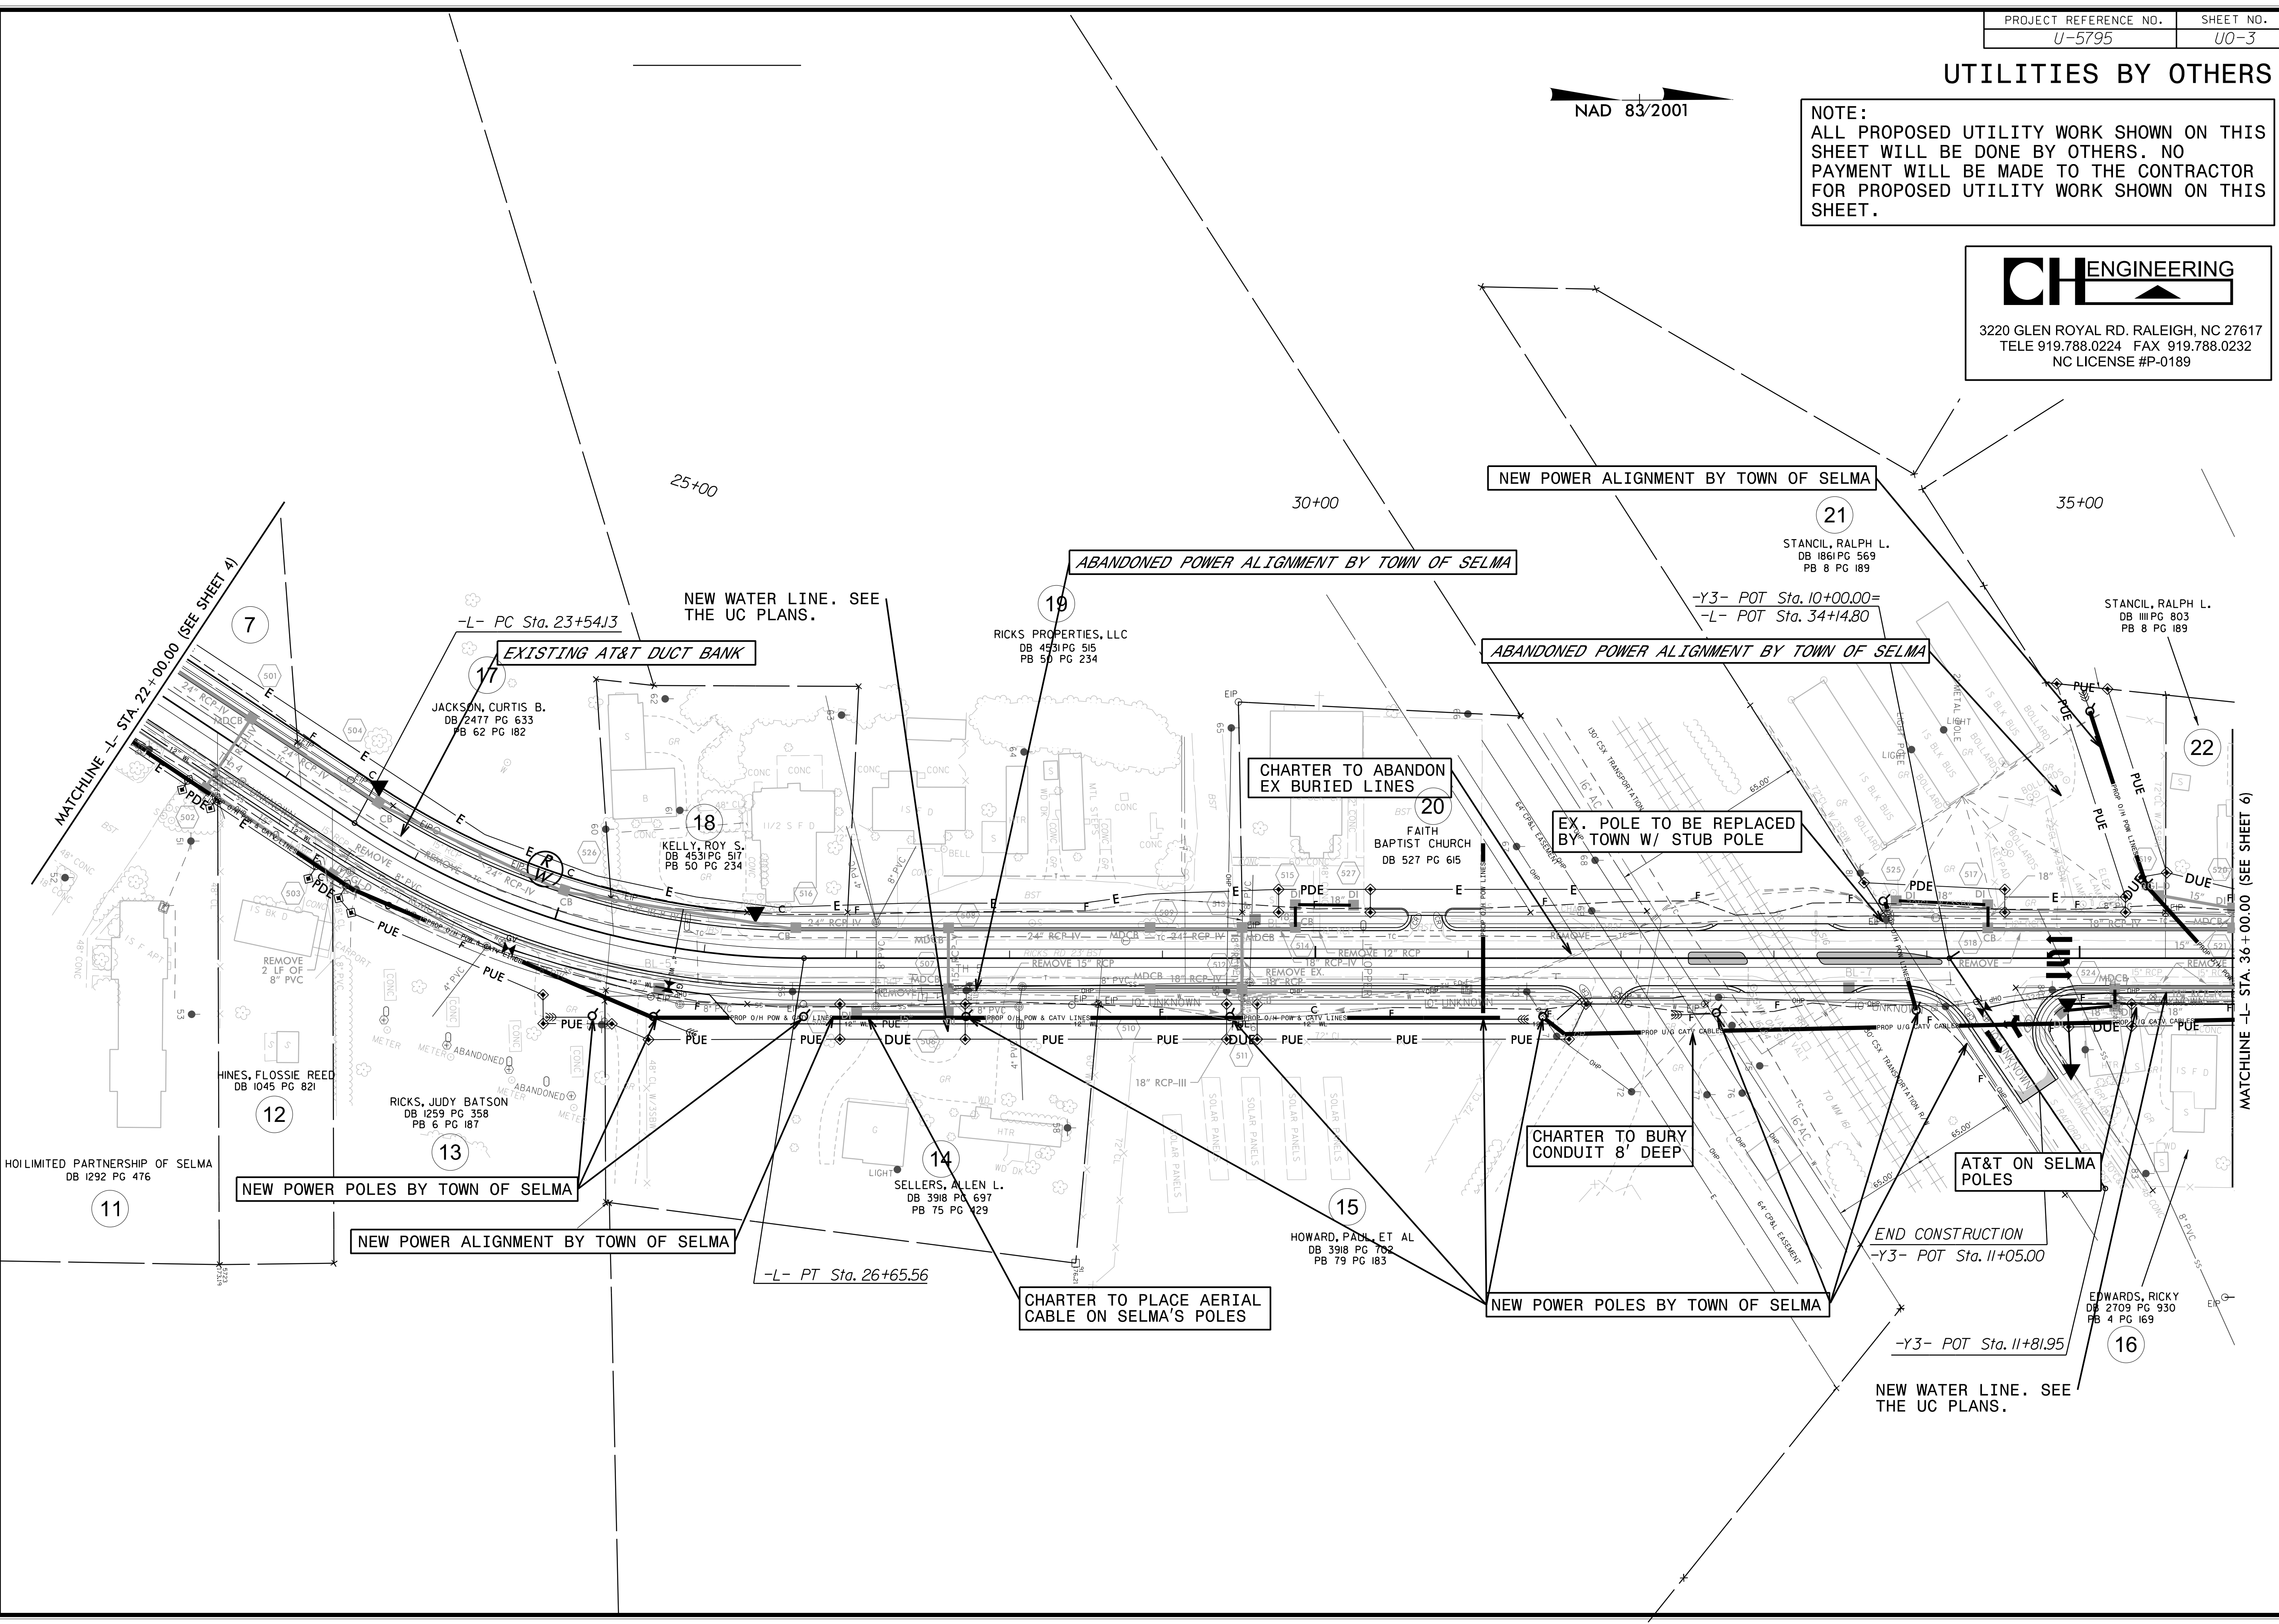

MATCHLINE -L- STA. 22+00.00 (SEE SHEET 4)

MATCHLINE -L- STA. 36+00.00 (SEE SHEET 6)

5/14/99
9/8/2017 10:01:00 PM Pr-o:\U5795-ut-r.dwg 05_U003_psh.dgn