
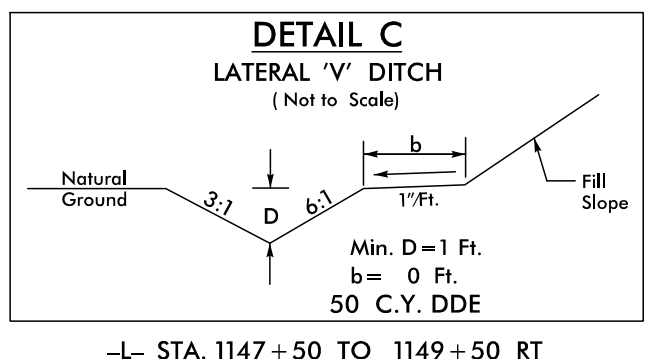
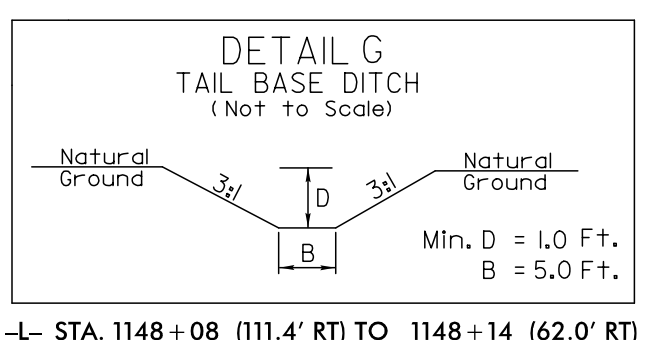
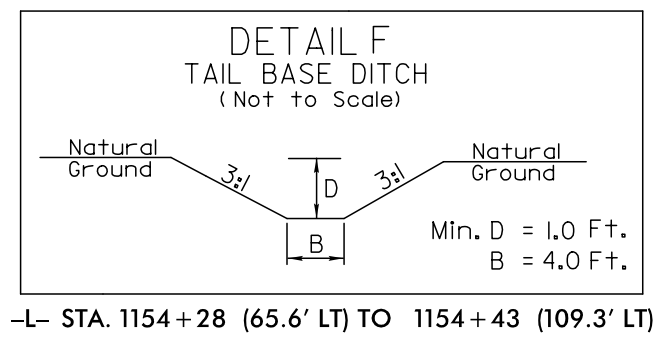
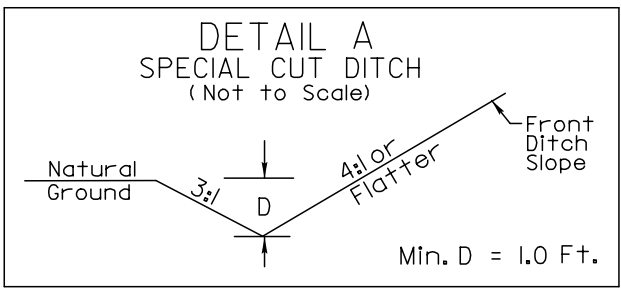


PROJECT REFERENCE NO. R-2501C	SHEET NO. 5
RW SHEET NO.	
ROADWAY DESIGN ENGINEER	HYDRAULICS ENGINEER
DOCUMENT NOT CONSIDERED FINAL UNLESS ALL SIGNATURES COMPLETED	

NAD 83/95

MATCHLINE -L- STA 1145+75.00 SEE SHEET No. 4

MATCHLINE -L- STA 1159+50.00 SEE SHEET No. 6

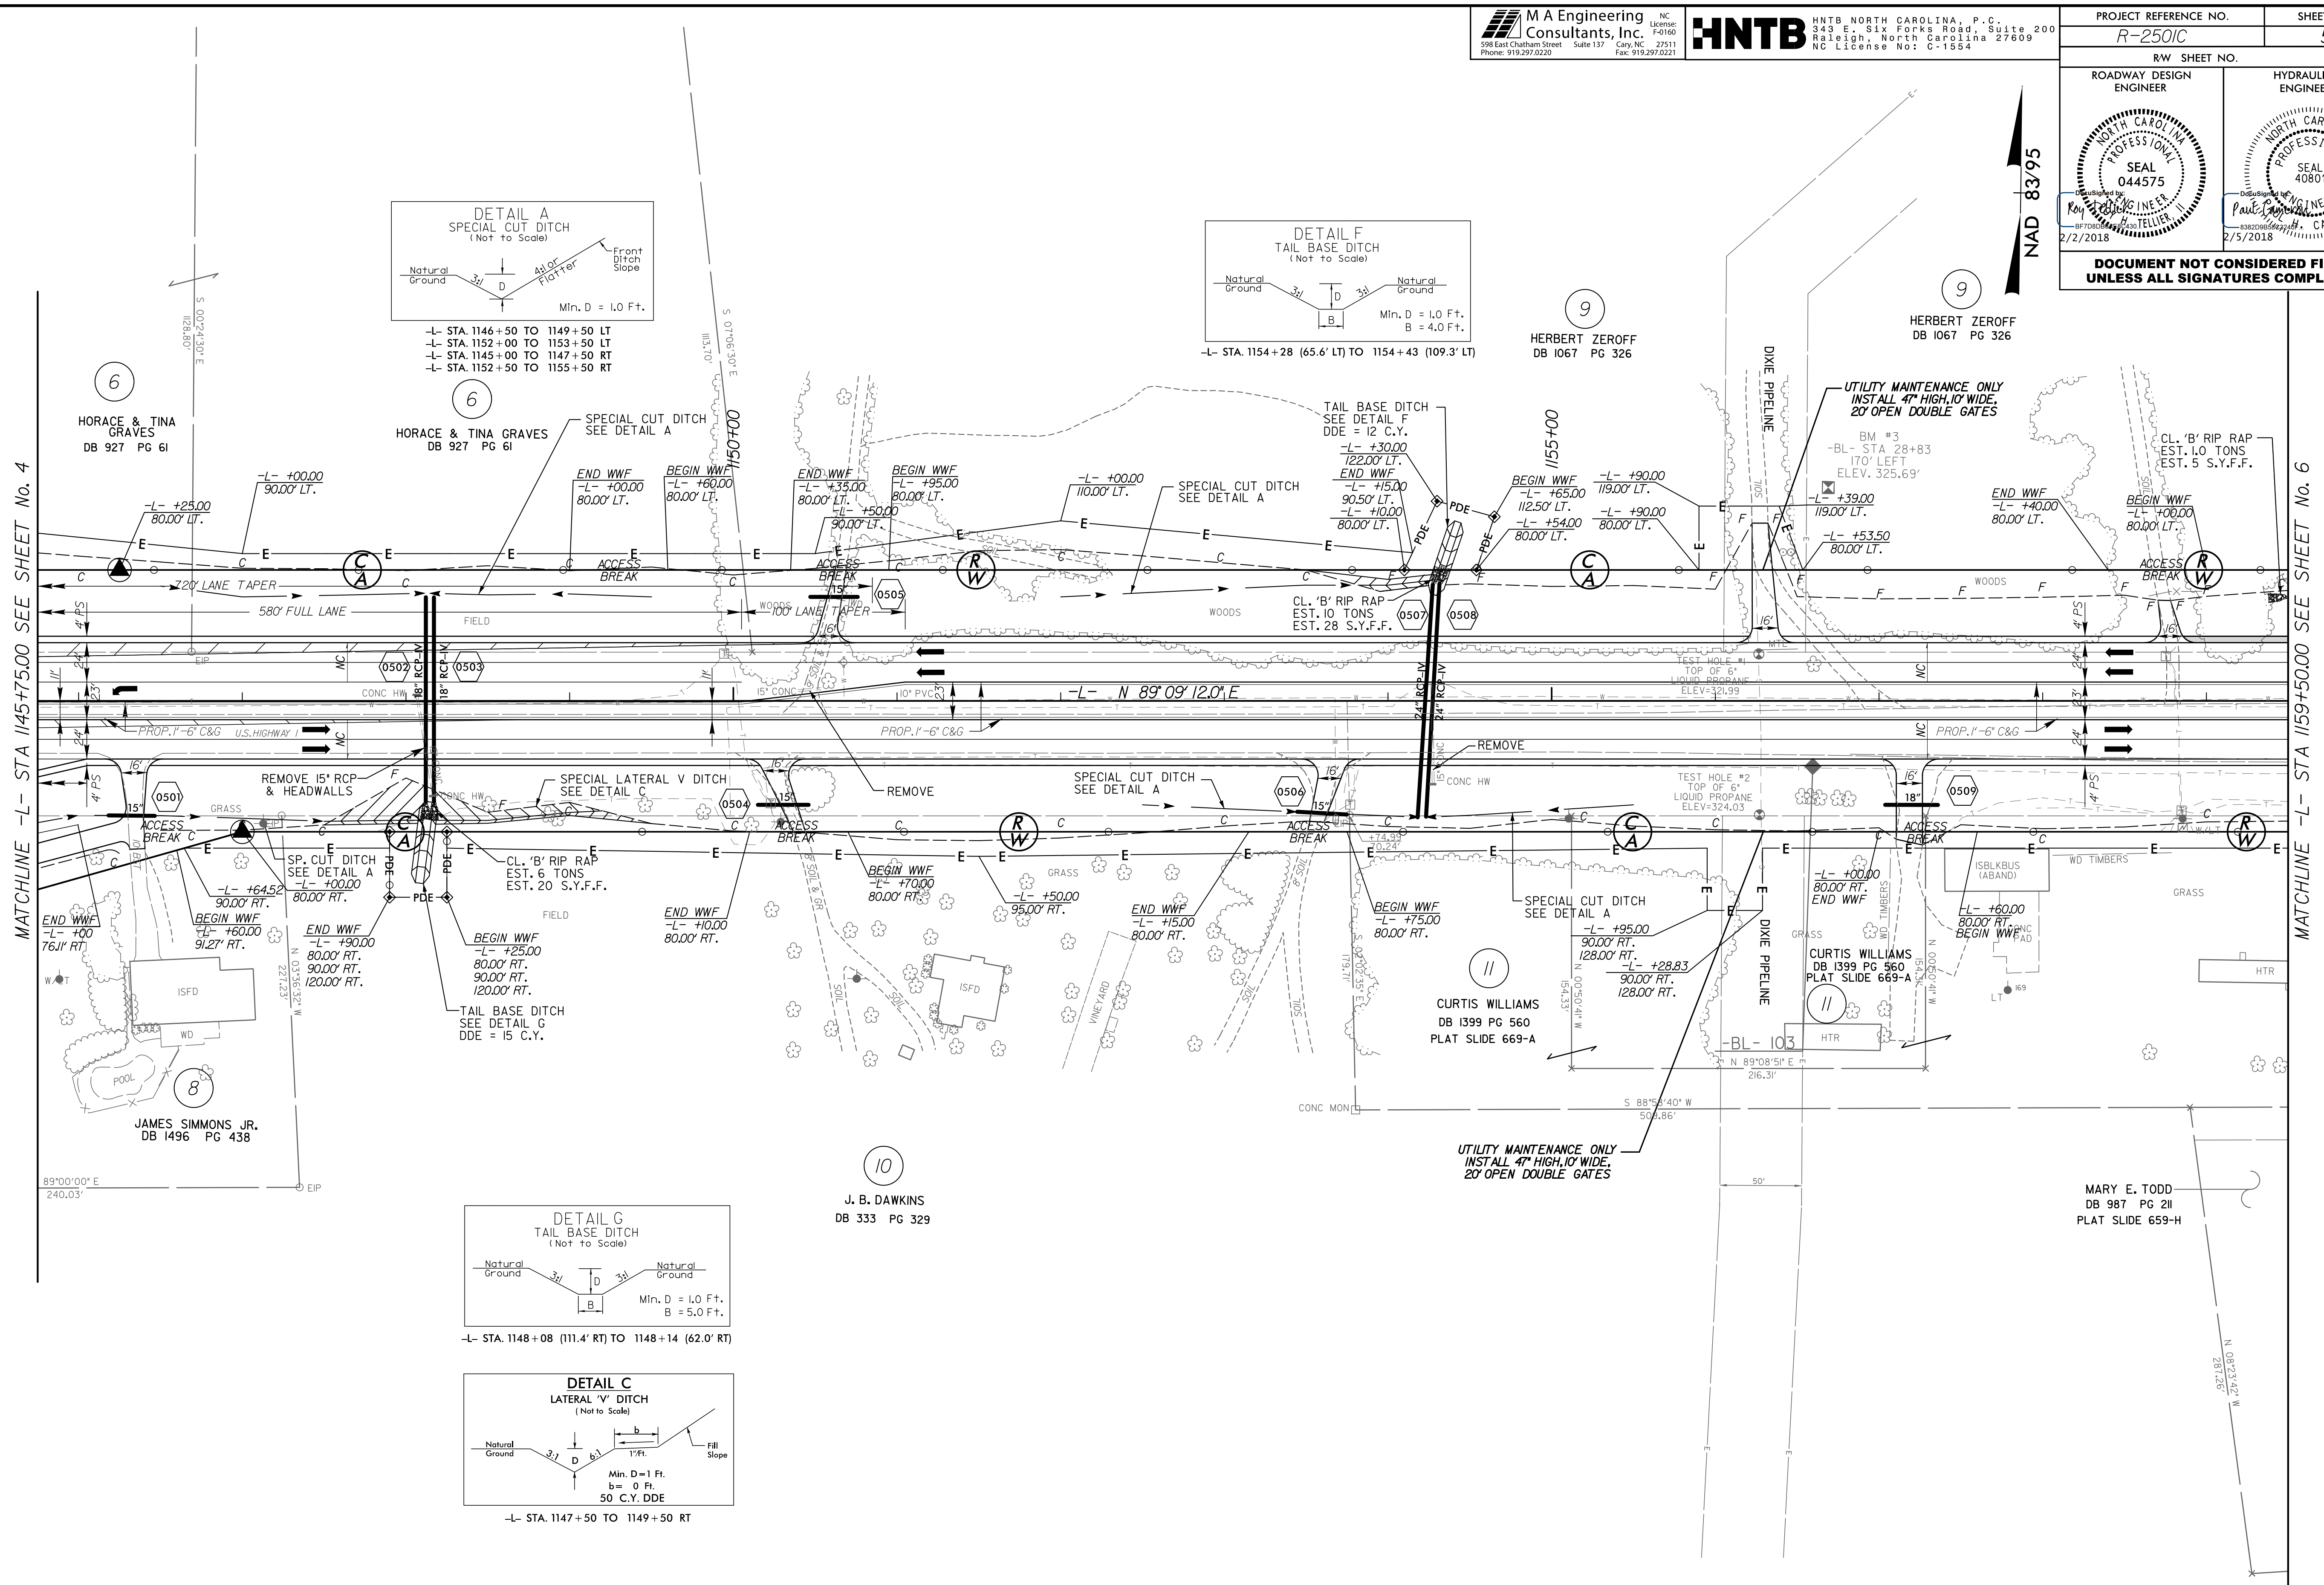

REVISIONS

8/17/99

02-FEB-2018 17:14  
N:\oadway\p-coj\12501C.RDY\_PSH05.dgn  
HNTB

NOTE:  
ALL DRIVEWAY RADII ARE 10', UNLESS OTHERWISE NOTED.  
FOR -L- PROFILE SEE SHEET No. 20.  
FOR -L-TIEIN- PROFILE SEE SHEET No. 19.