
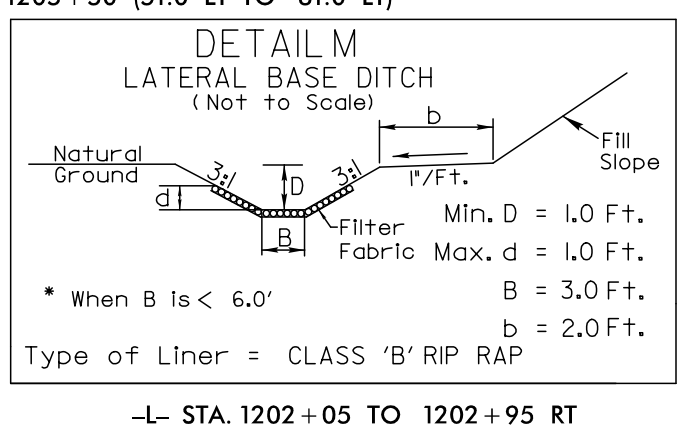
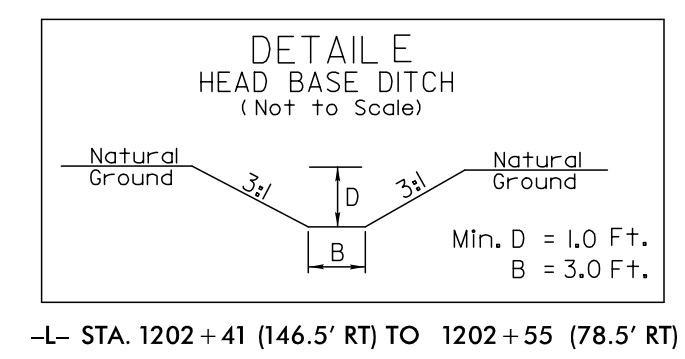
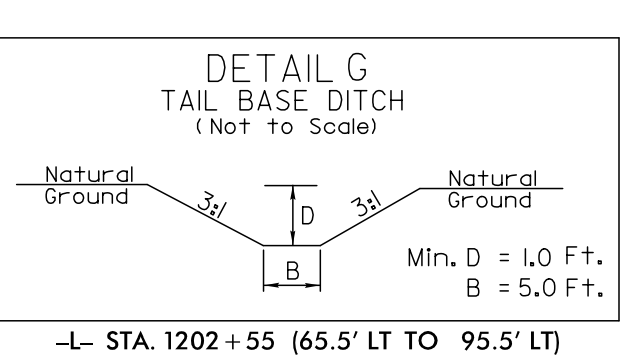
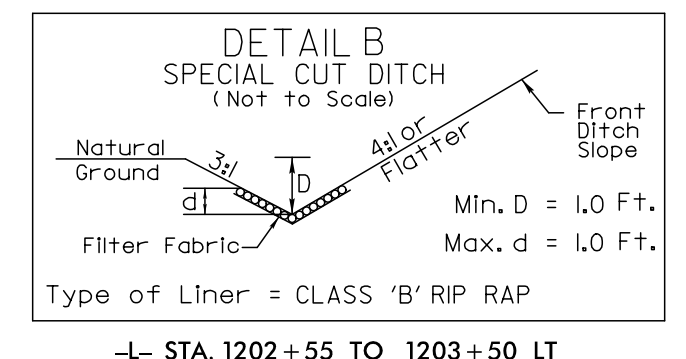
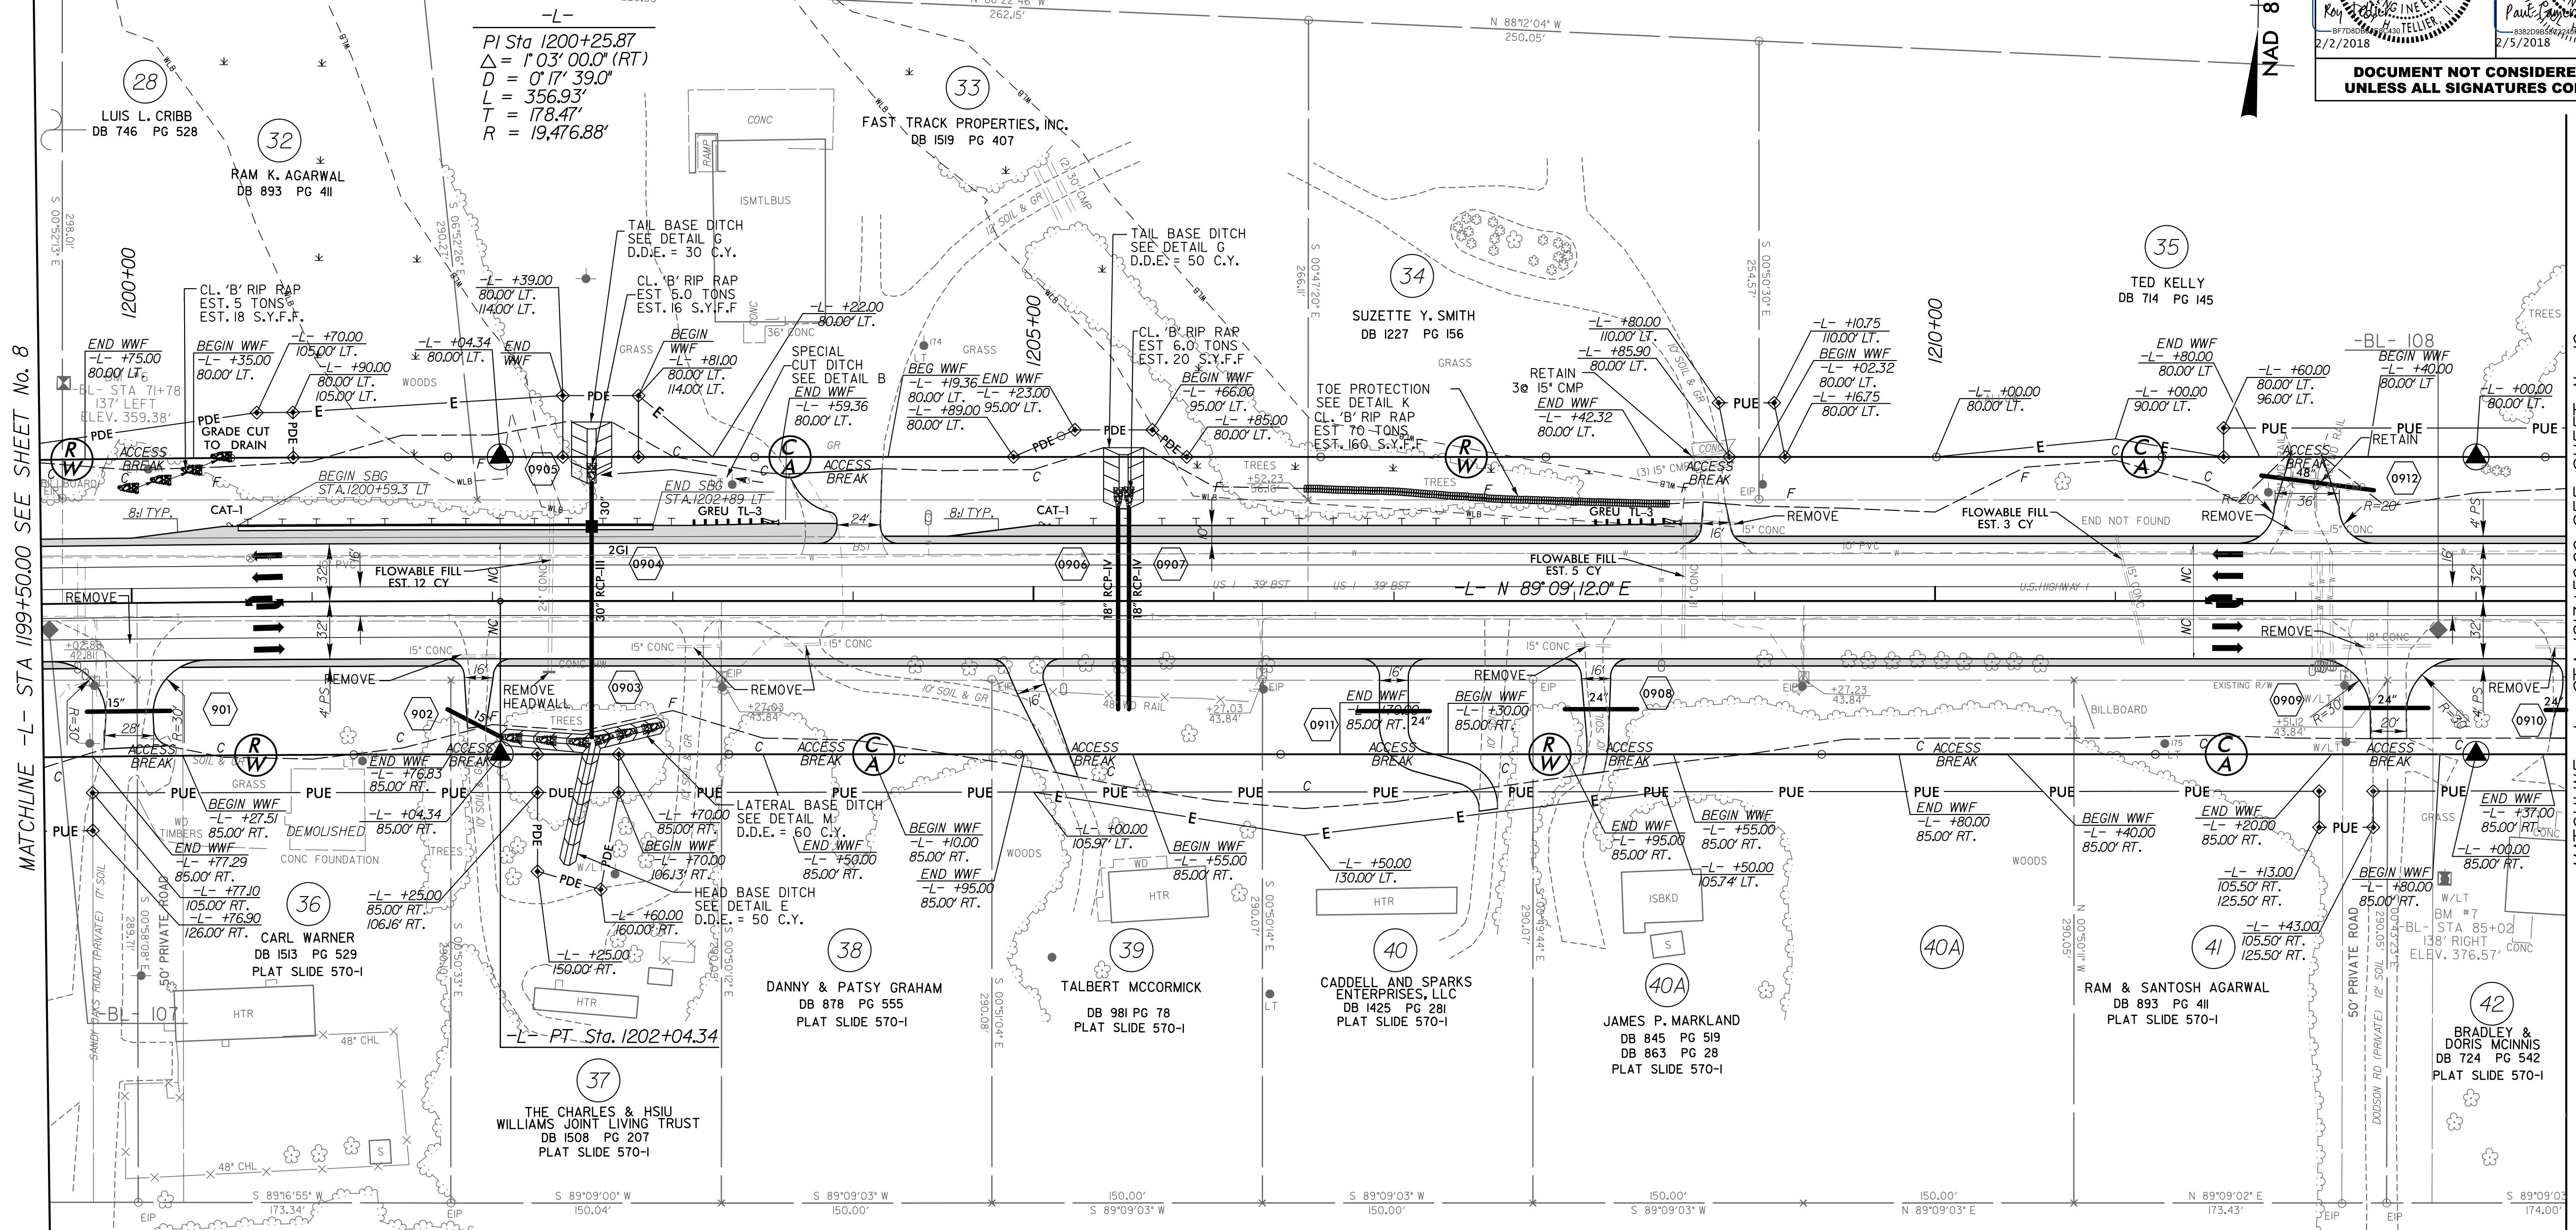


PROJECT REFERENCE NO. R-2501C	SHEET NO. 9
RW SHEET NO.	
ROADWAY DESIGN ENGINEER	HYDRAULICS ENGINEER
DOCUMENT NOT CONSIDERED FINAL UNLESS ALL SIGNATURES COMPLETED	

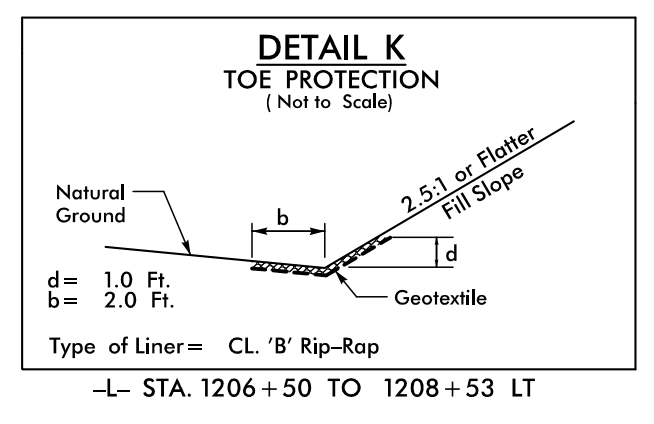

NOTE:  
ALL DRIVEWAY RADII ARE 10', UNLESS OTHERWISE NOTED.  
FOR -L- PROFILE SEE SHEET No. 22.

REVISIONS

MATCHLINE -L- STA 199+50.00 SEE SHEET No. 8

MATCHLINE -L- STA 1213+50.00 SEE SHEET No. 10

02-FEB-2018, 17:44  
N:\Roadway\Projects\2501C\_RDY\_PSH09.dgn  
M.L.B.