




8/17/99

MA Engineering Consultants, Inc. NC License F4160 598 East Chatham Street Cary, NC 27511 Phone: 919.297.0220

HNTB HNTB NORTH CAROLINA, P.C. 343 E. Six Forks Road, Suite 200 Raleigh, North Carolina 27609 NC License No: C-1524

PROJECT REFERENCE NO. R-2501C	SHEET NO. 10
RW SHEET NO.	
ROADWAY DESIGN ENGINEER	HYDRAULICS ENGINEER
DOCUMENT NOT CONSIDERED FINAL UNLESS ALL SIGNATURES COMPLETED	

NAD 83/95

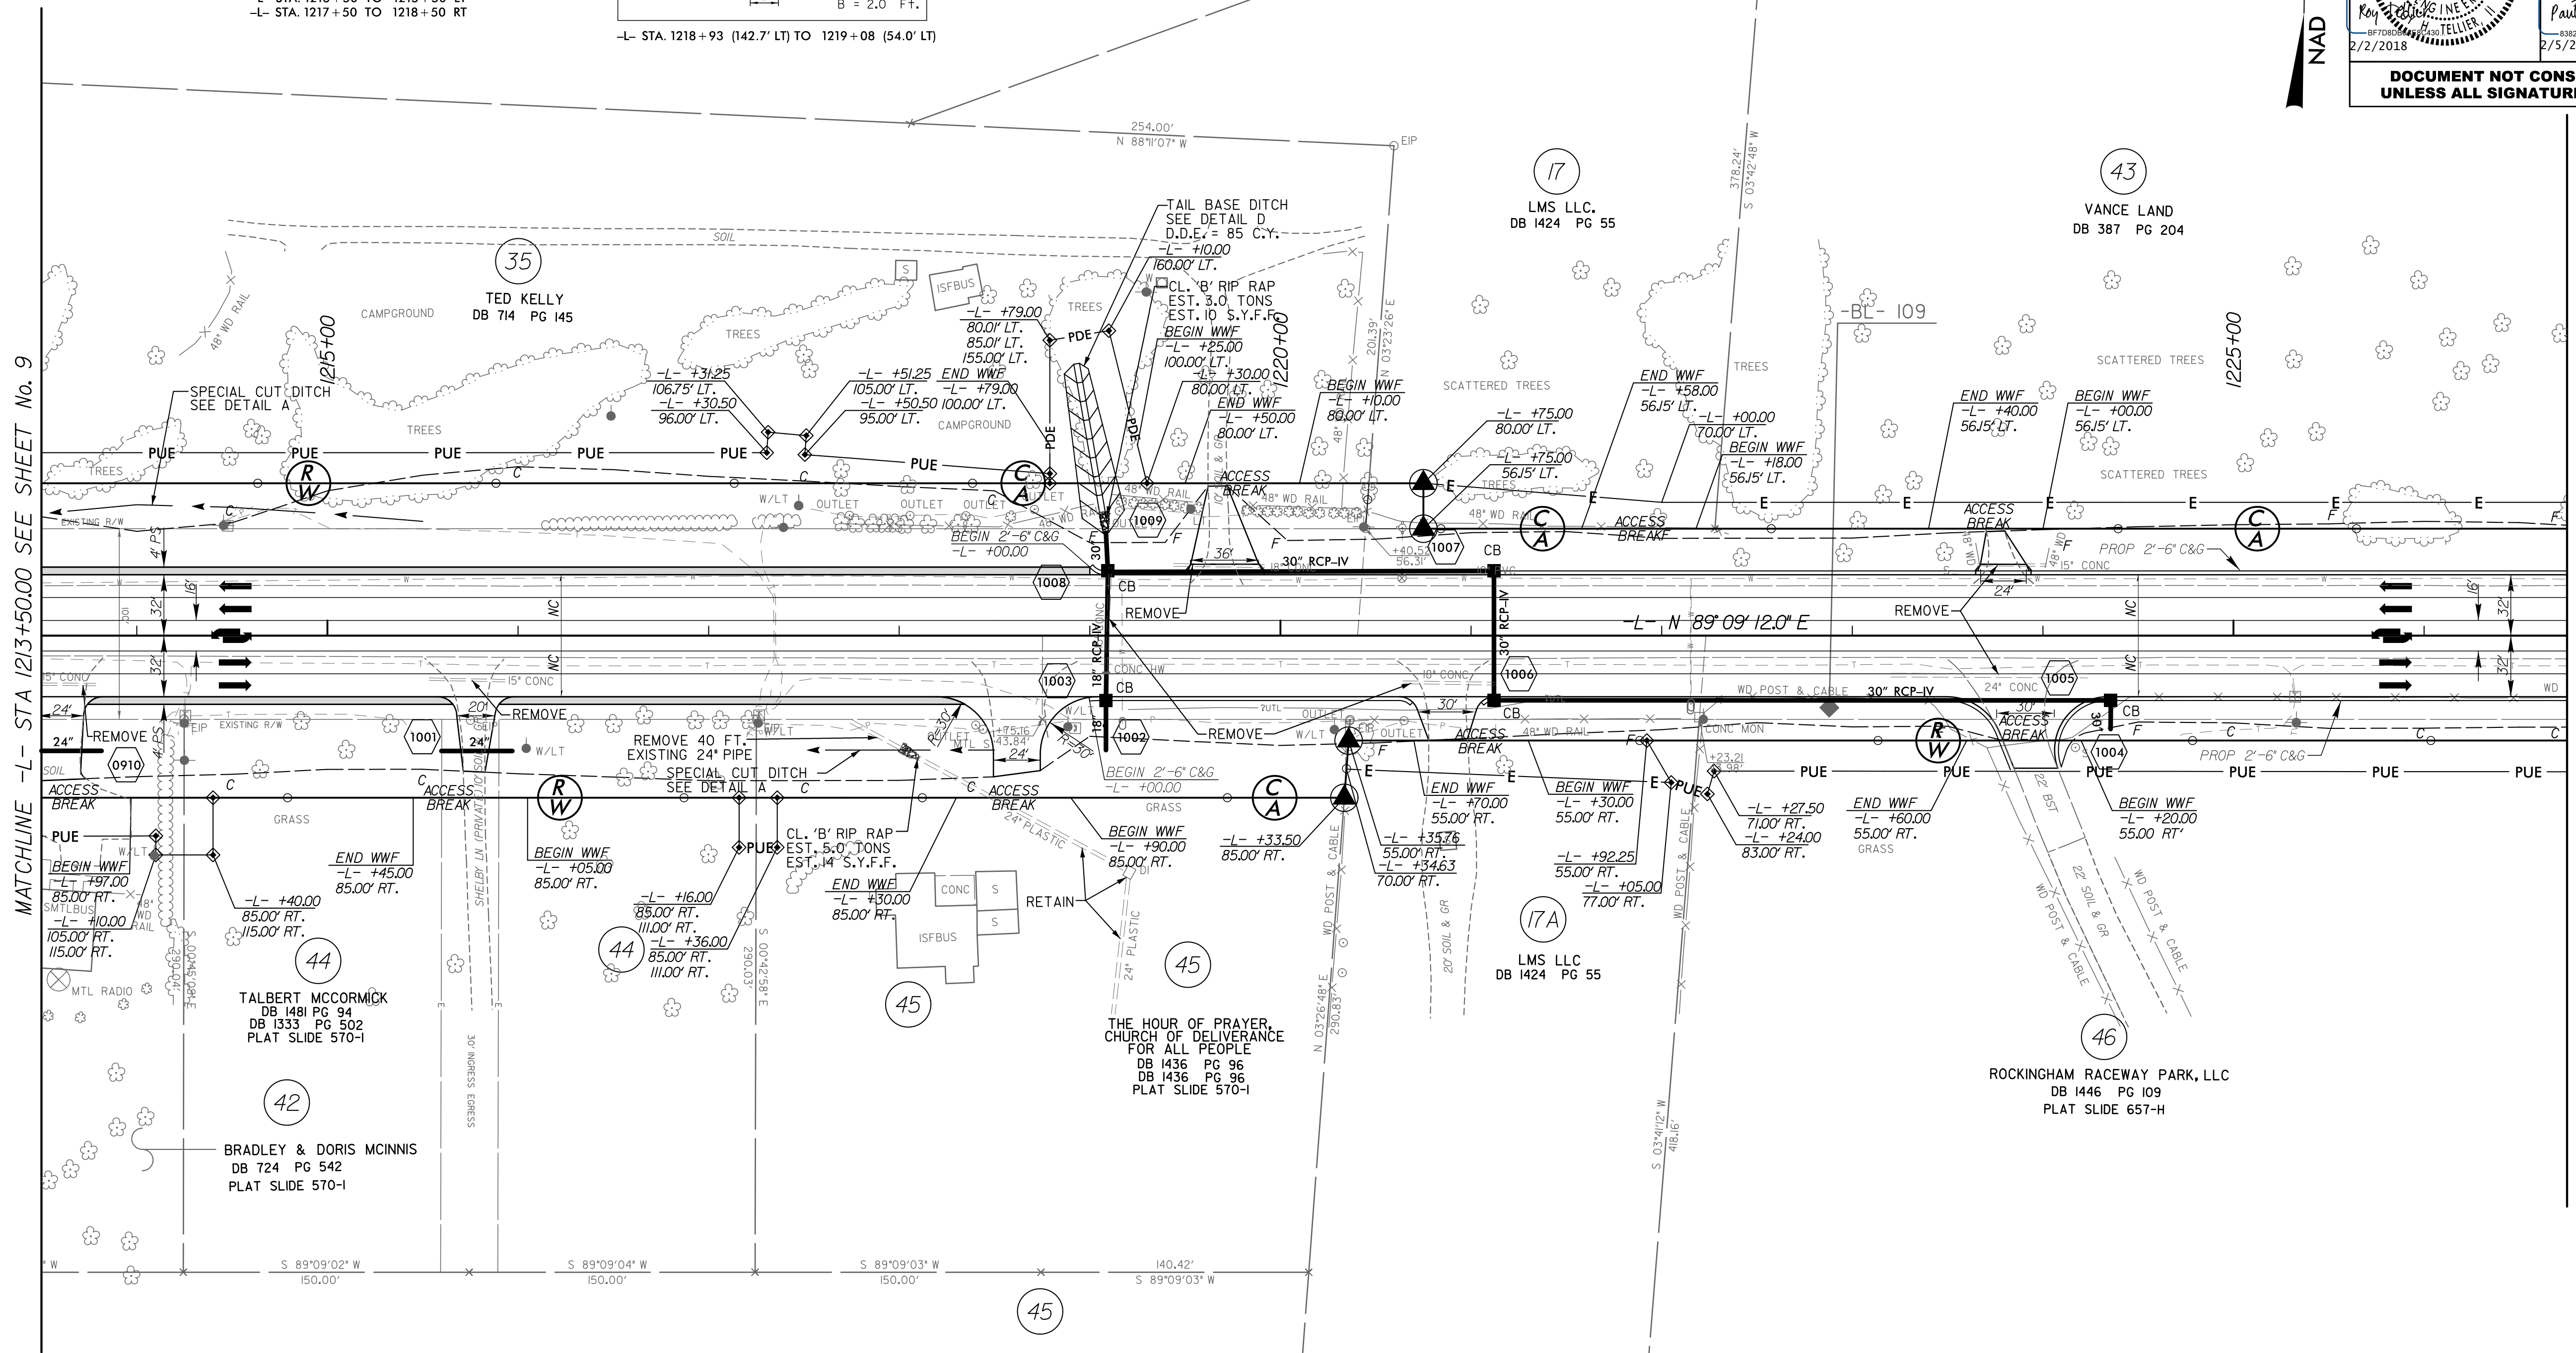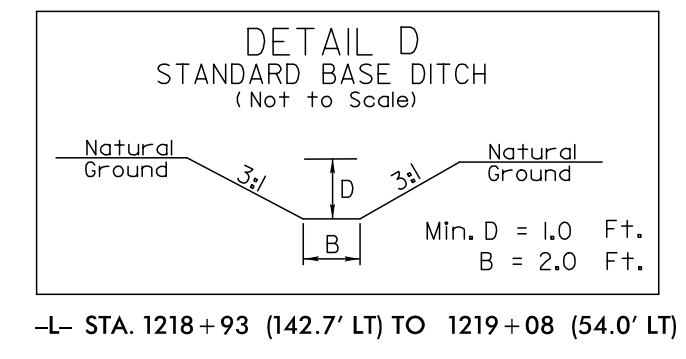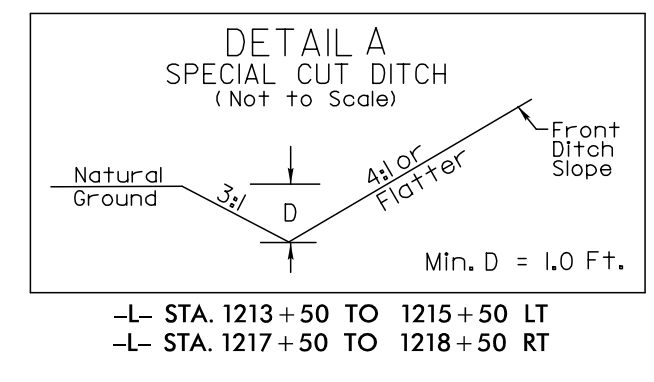

REVISIONS

02-FEB-2018, 17:14
N:\Roadway\Projects\2501C.RD\Y_PSH10.dgn
HNTB

NOTE:
ALL DRIVEWAY RADII ARE 10', UNLESS OTHERWISE NOTED.
FOR -L- PROFILE SEE SHEET No. 22 & 23.