


PROJECT REFERENCE NO. <i>R-2501C</i>	SHEET NO. <i>11</i>
RW SHEET NO.	
ROADWAY DESIGN ENGINEER	HYDRAULICS ENGINEER
DOCUMENT NOT CONSIDERED FINAL UNLESS ALL SIGNATURES COMPLETED	

NAD 83/95

MATCHLINE -L- STA 1226+75.00 SEE SHEET No. 10

MATCHLINE -L- STA 1240+50.00 SEE SHEET No. 12

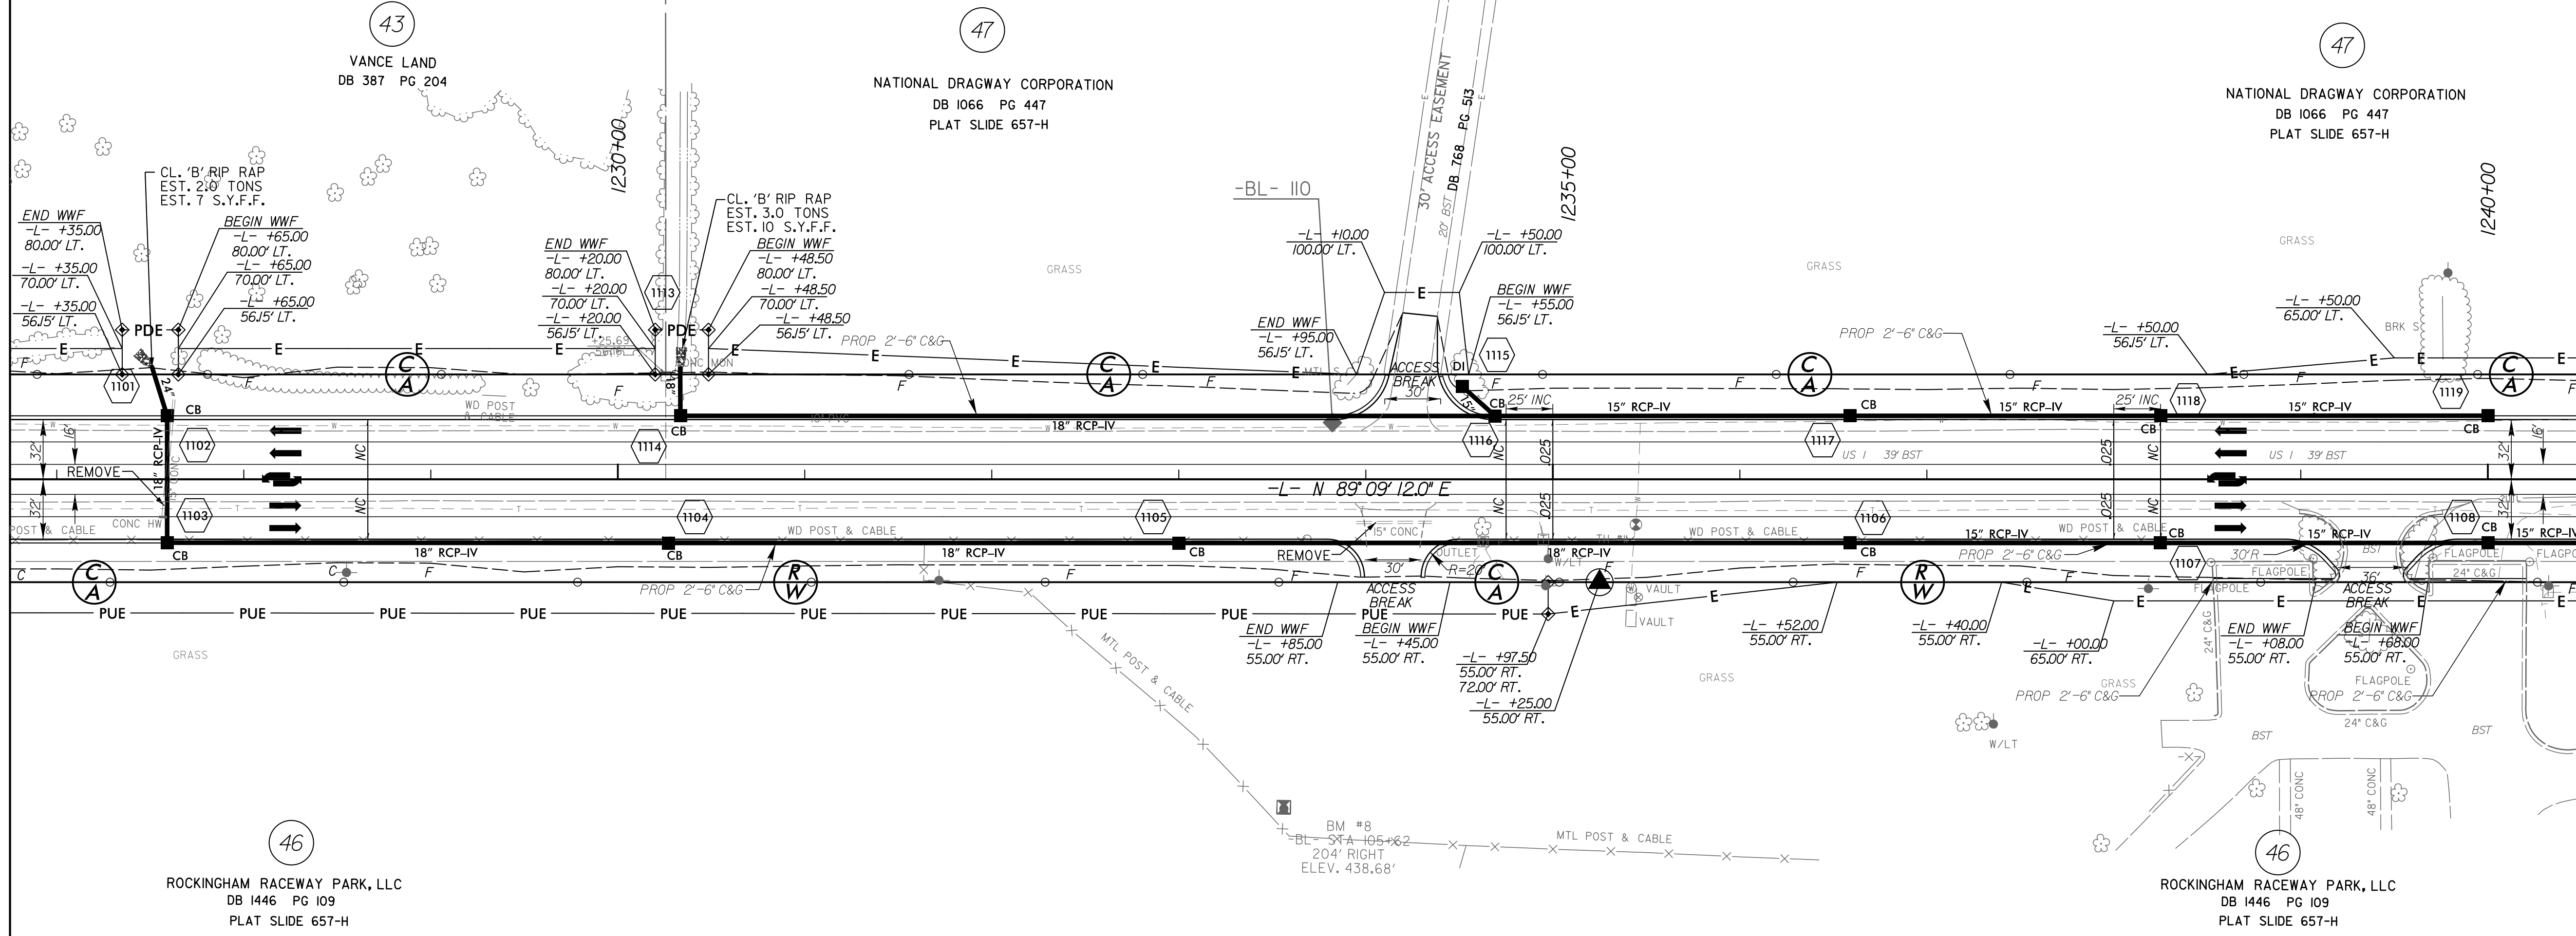

REVISIONS

ROCKINGHAM RACEWAY PARK, LLC
DB 1446 PG 109
PLAT SLIDE 657-H

ROCKINGHAM RACEWAY PARK, LLC
DB 1446 PG 109
PLAT SLIDE 657-H

NOTE:
FOR -L- PROFILE SEE SHEET No. 23.