

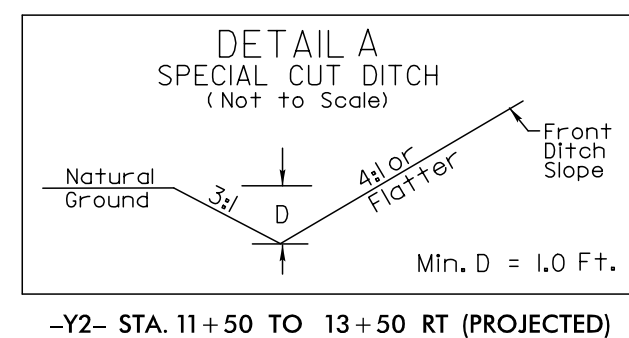


PROJECT REFERENCE NO. R-2501C	SHEET NO. 12
RW SHEET NO.	
ROADWAY DESIGN ENGINEER	HYDRAULICS ENGINEER
DOCUMENT NOT CONSIDERED FINAL UNLESS ALL SIGNATURES COMPLETED	

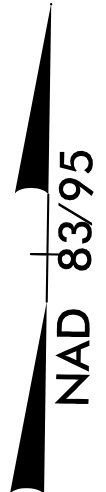


-Y2-  
 PI Sta 10+64.73  
 $\Delta = 22^\circ 59' 41.0''$  (RT)  
 $D = 38^\circ 11' 49.9''$   
 $L = 60.20'$   
 $T = 30.51'$   
 $R = 150.00'$

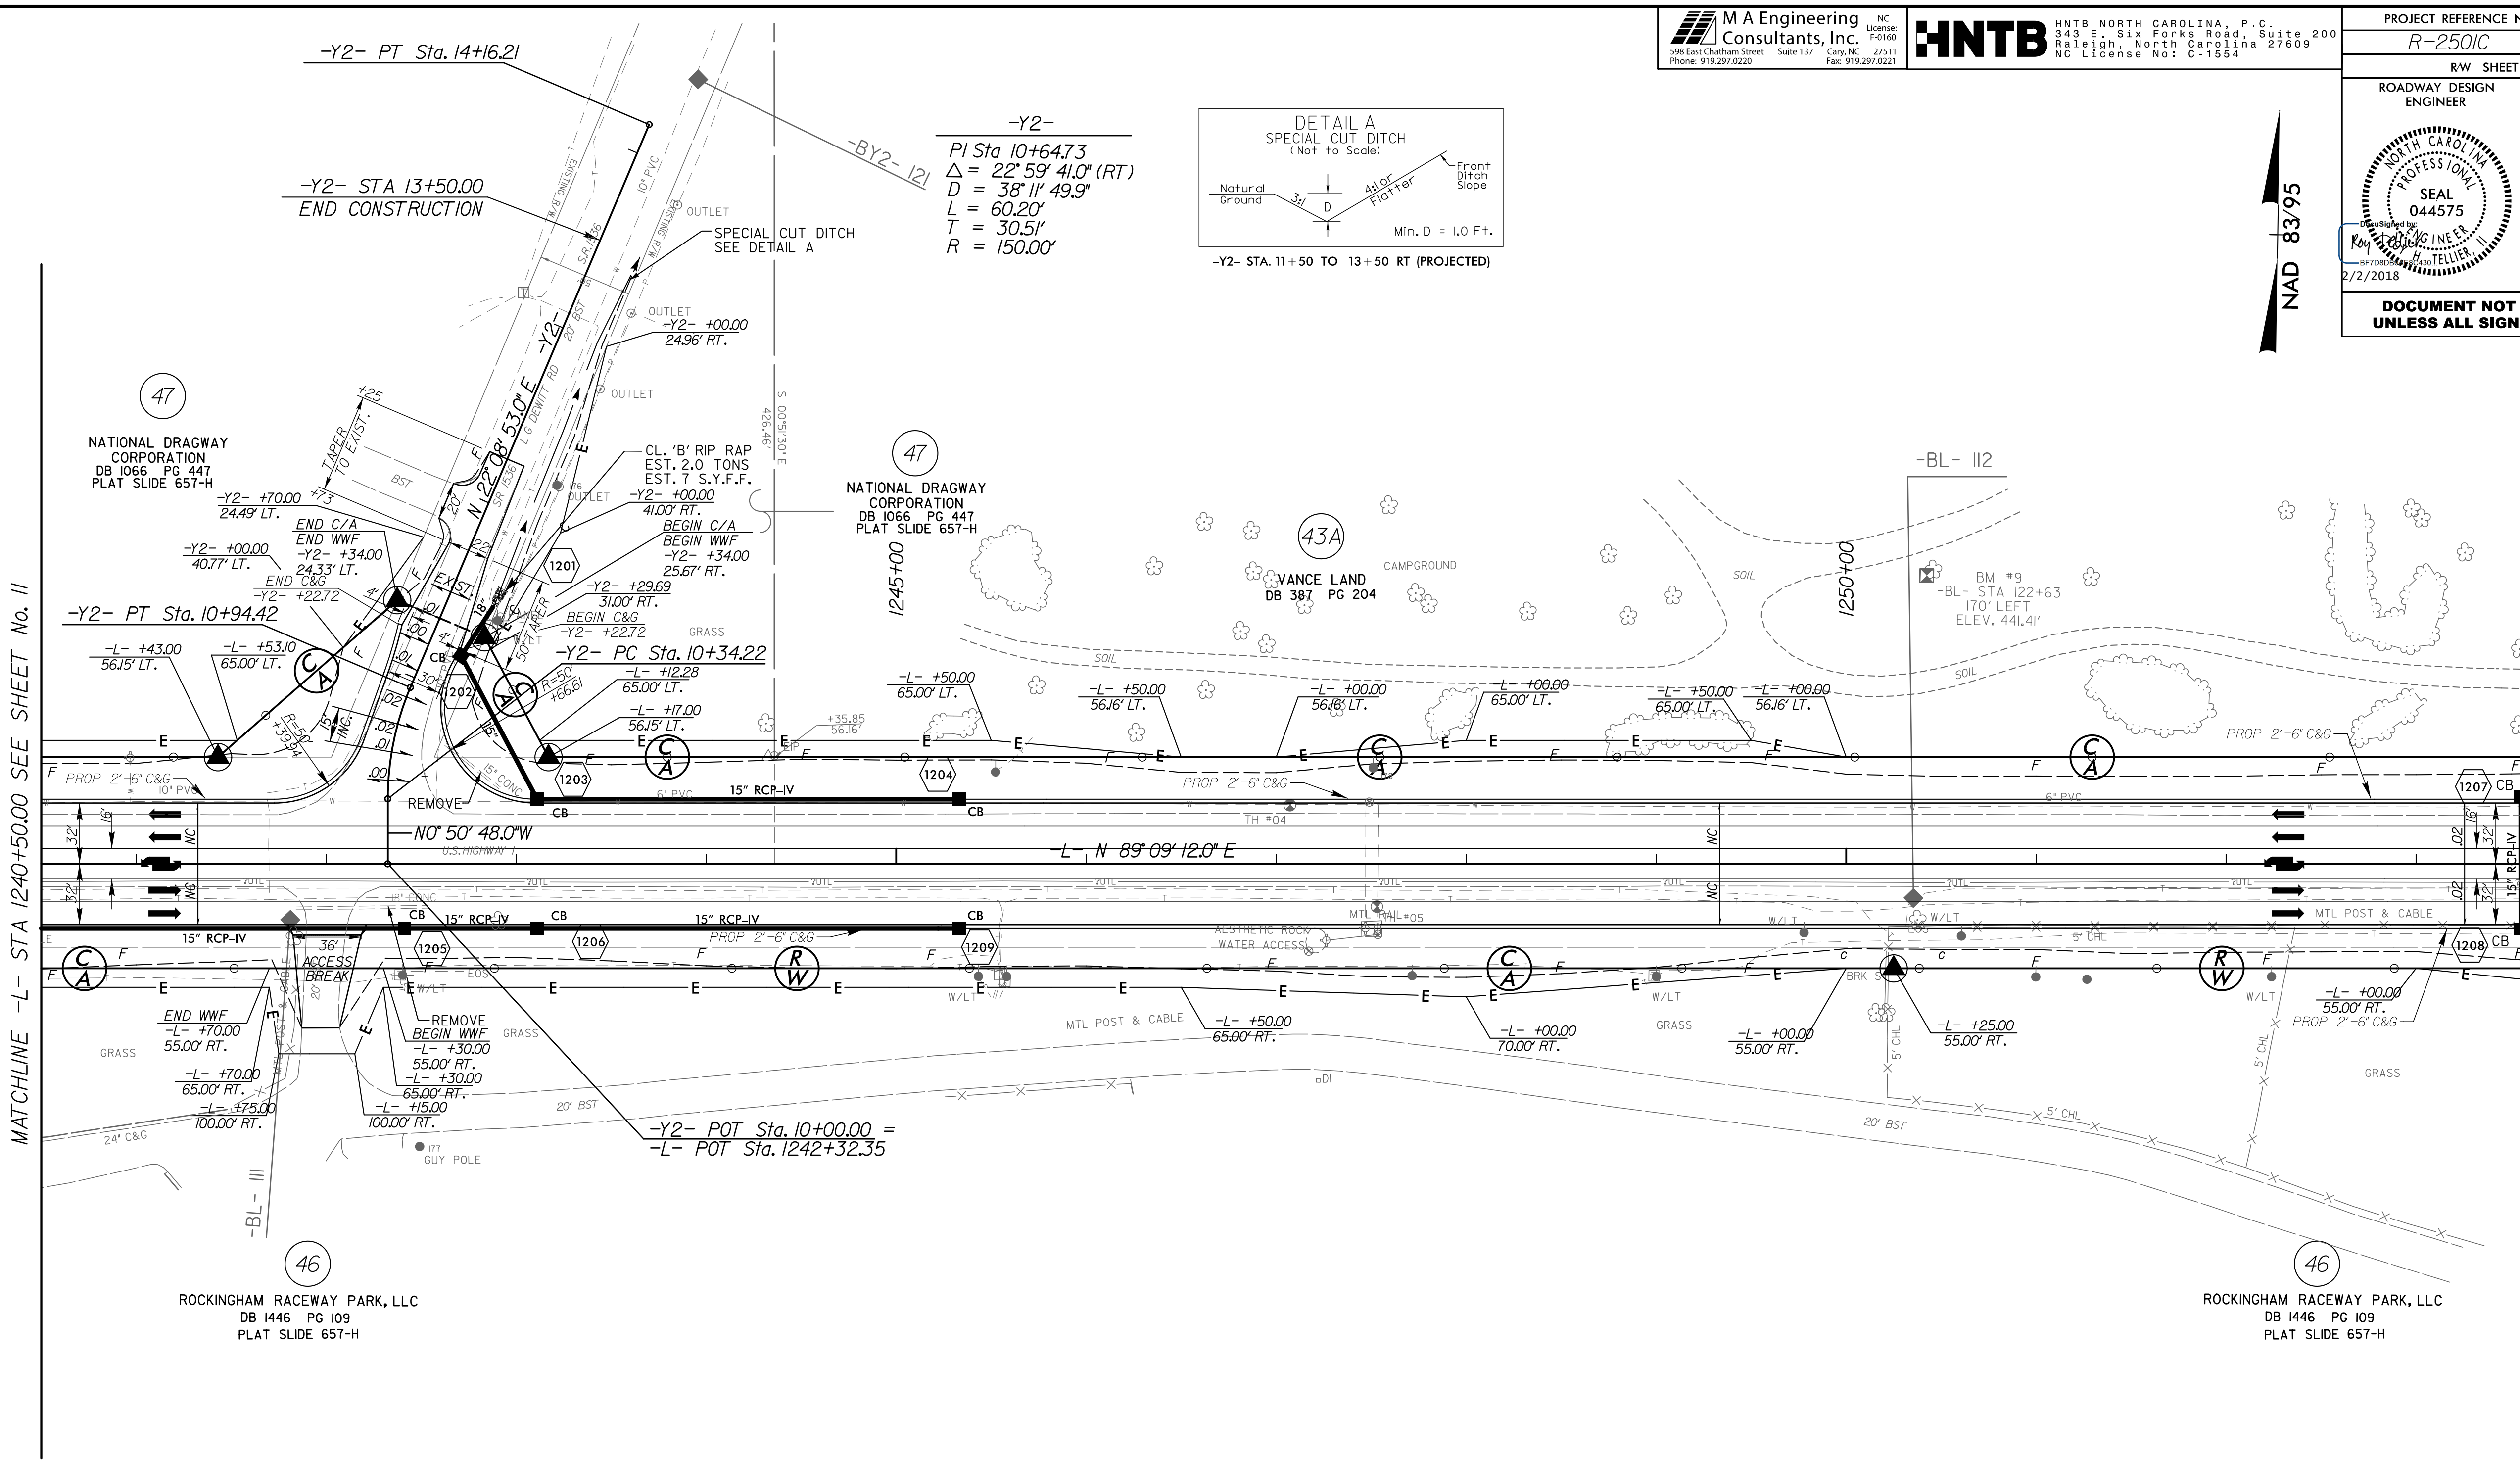

MATCHLINE -L- STA 1240+50.00 SEE SHEET No. 11

MATCHLINE -L- STA 1253+60.00 SEE SHEET No. 13

REVISIONS

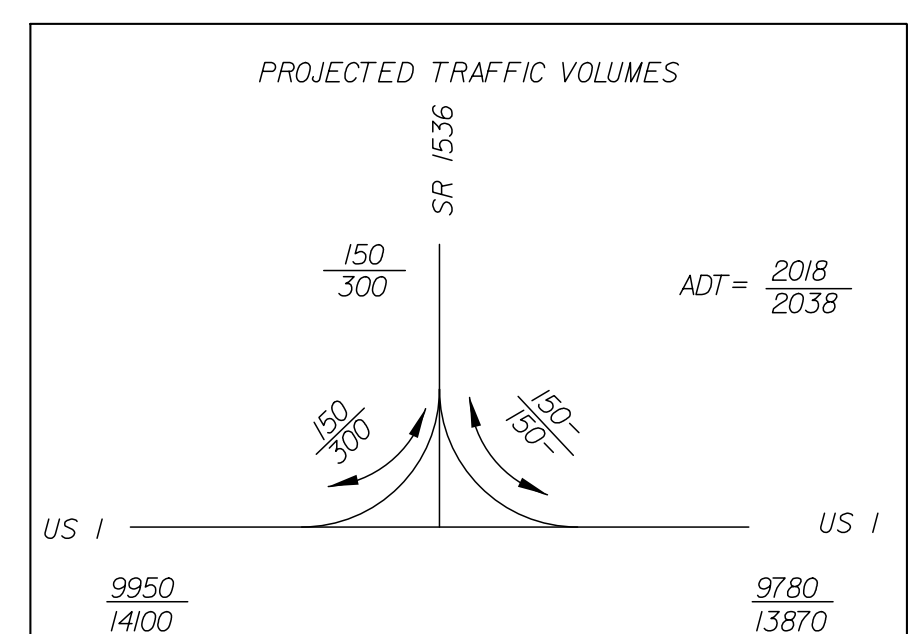

NOTE:  
 FOR -L- PROFILE SEE SHEET No. 23 & 24.  
 FOR -Y2- PROFILE SEE SHEET No. 27.