
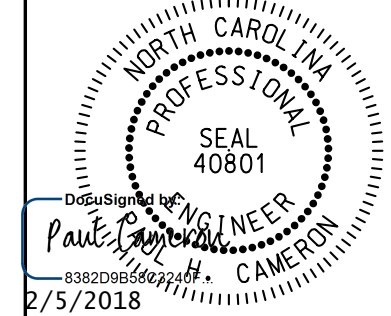
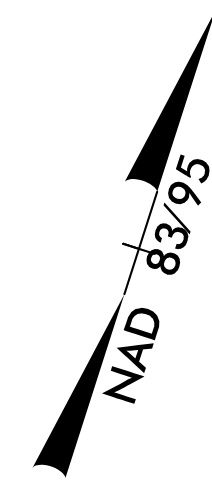
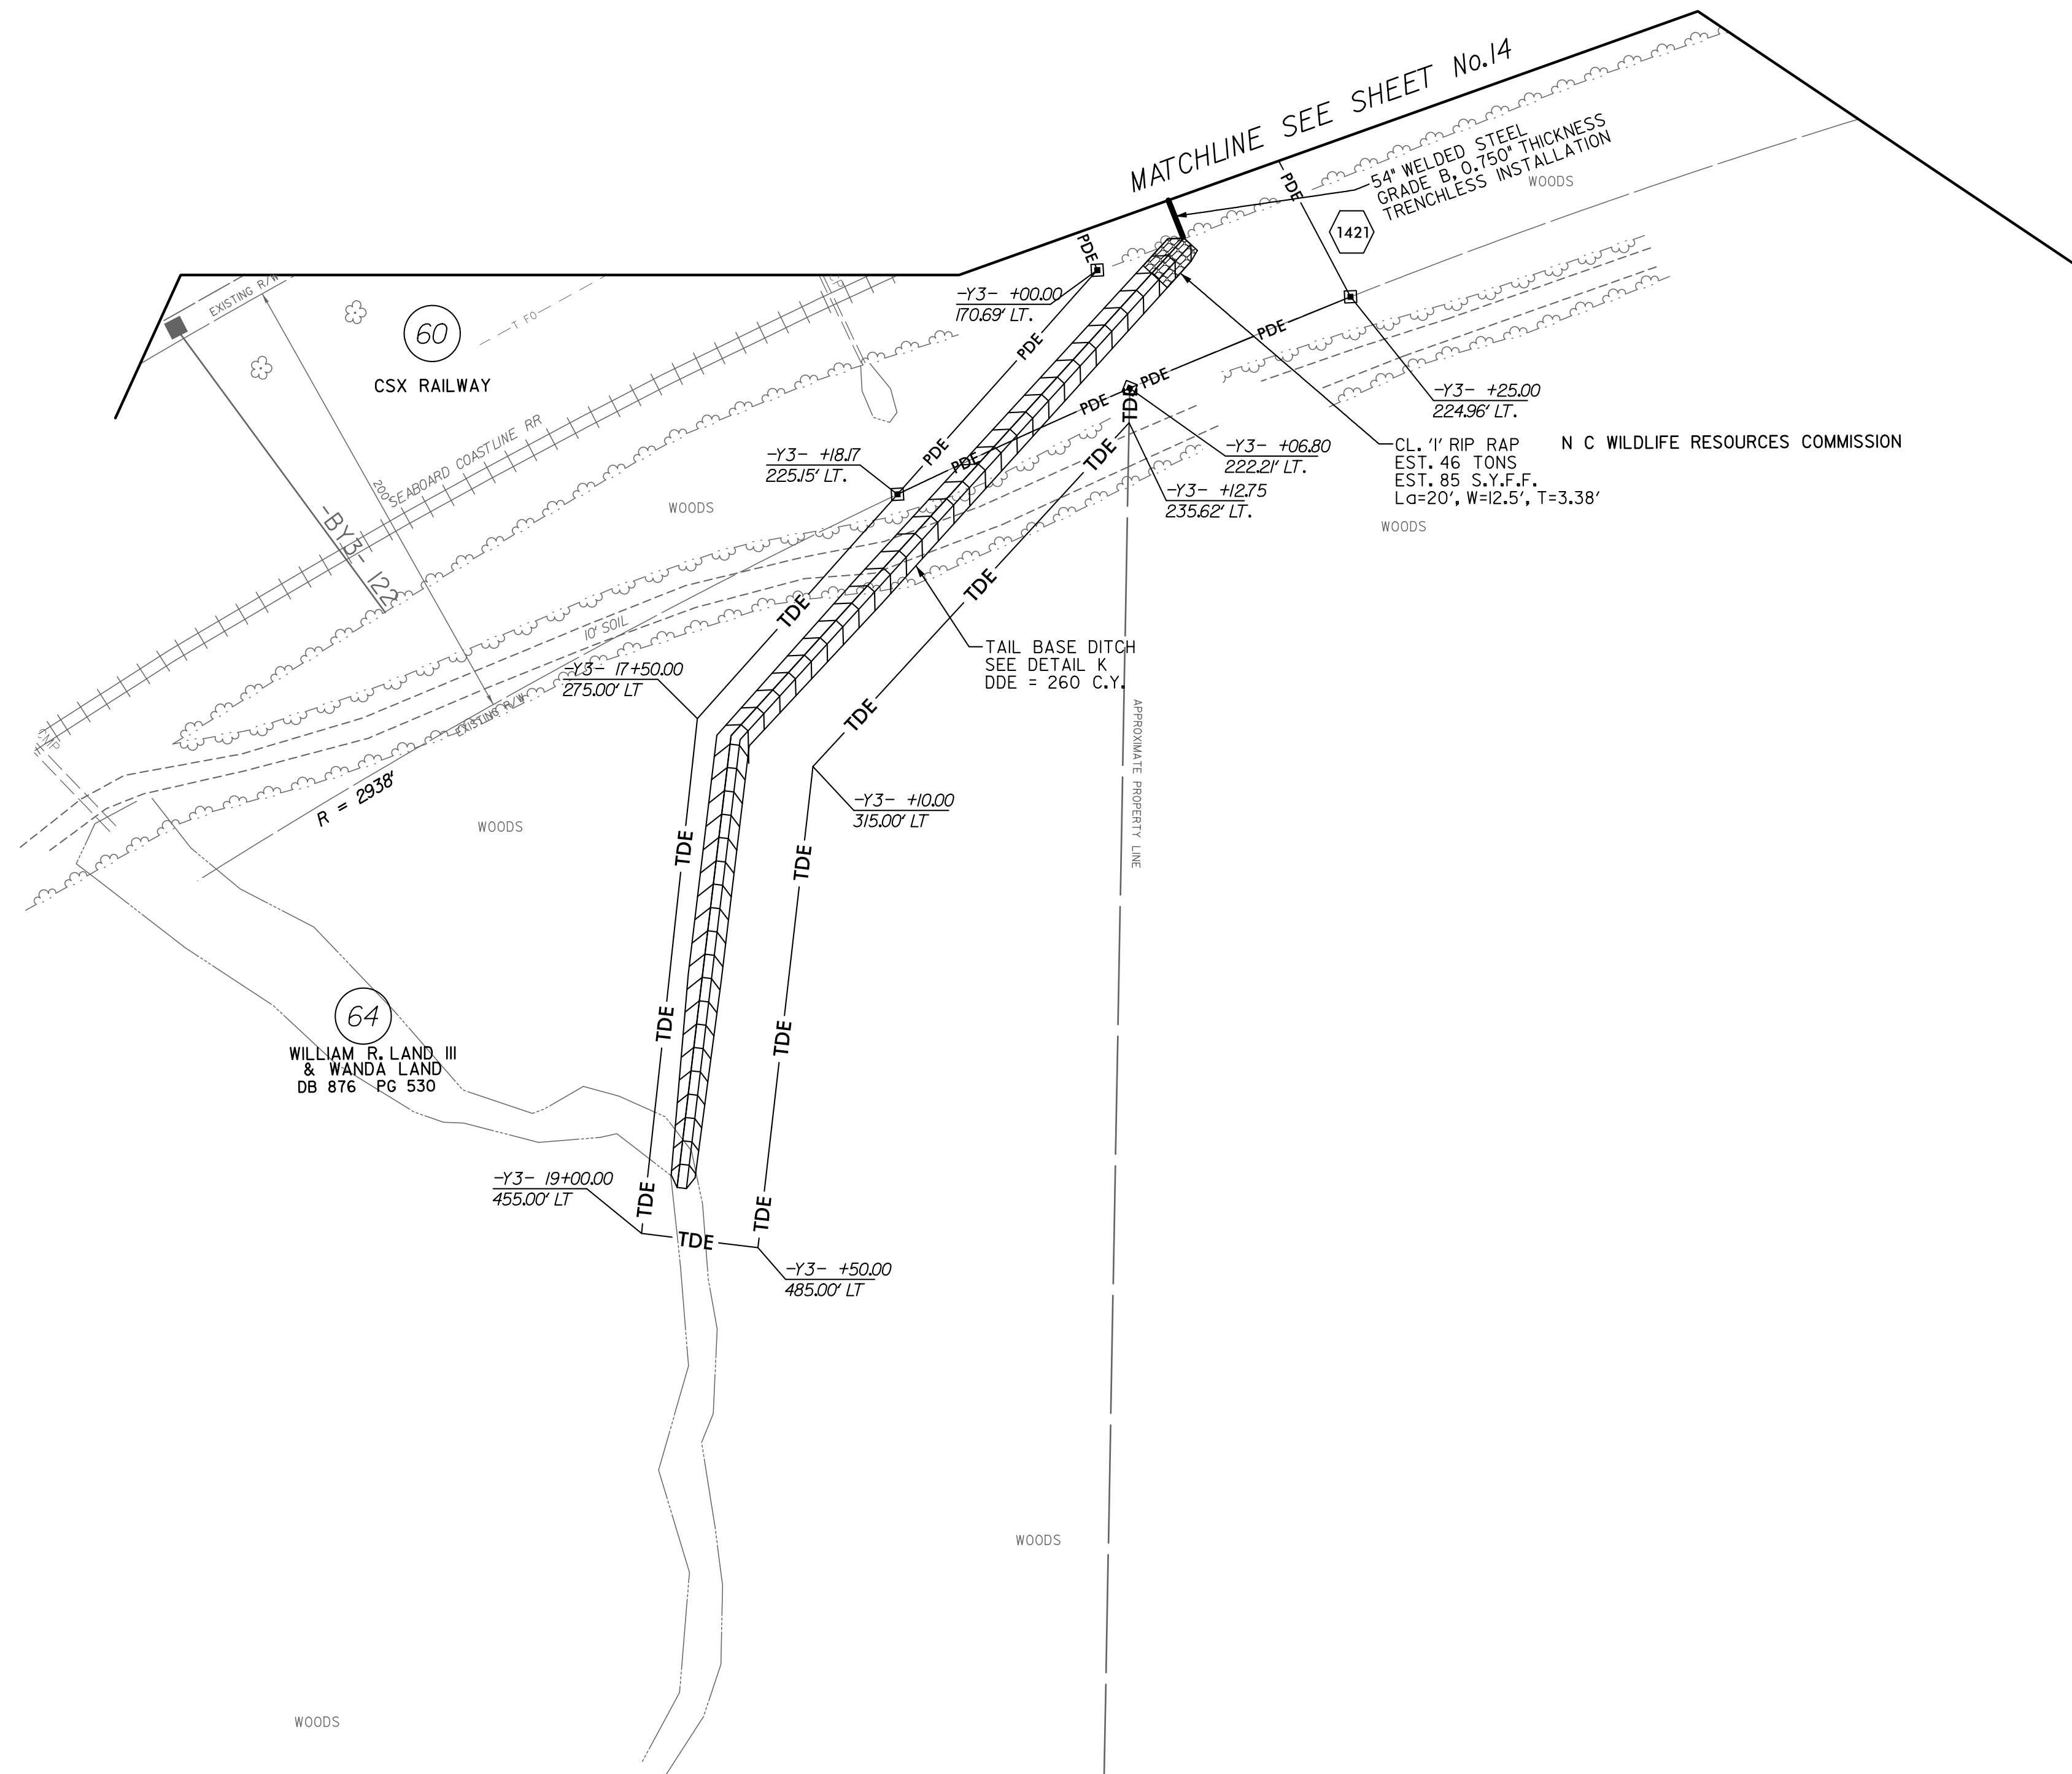


8/17/99

PROJECT REFERENCE NO. <i>R-2501C</i>	SHEET NO. <i>14A</i>
RW SHEET NO.	
ROADWAY DESIGN ENGINEER	HYDRAULICS ENGINEER
 <small>SEAL 044575 2/2/2018</small>	 <small>SEAL 40801 2/5/2018</small>
DOCUMENT NOT CONSIDERED FINAL UNLESS ALL SIGNATURES COMPLETED	

REVISIONS



NOTE:
FOR DITCH PROFILE SEE SHEET No. 28.