
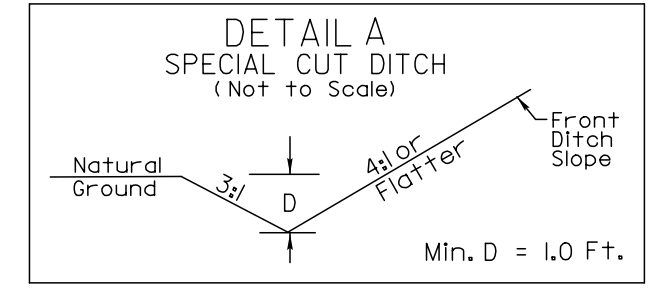


8/17/19



MA Engineering Consultants, Inc. 598 East Chatham Street Suite 137 Cary, NC 27511 Phone: 919.297.0220

HNTB HNTB NORTH CAROLINA, P.C. 343 E. Six Forks Road, Suite 200 Raleigh, North Carolina 27609 NC License No: C-1924

PROJECT REFERENCE NO. R-2501C	SHEET NO. 18
RW SHEET NO.	
ROADWAY DESIGN ENGINEER	HYDRAULICS ENGINEER
DOCUMENT NOT CONSIDERED FINAL UNLESS ALL SIGNATURES COMPLETED	

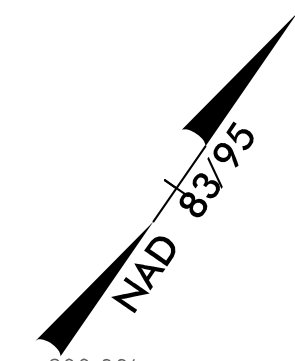

-L- STA. 1325+29 TO 1328+00 LT  
-L- STA. 1325+29 TO 1327+00 RT

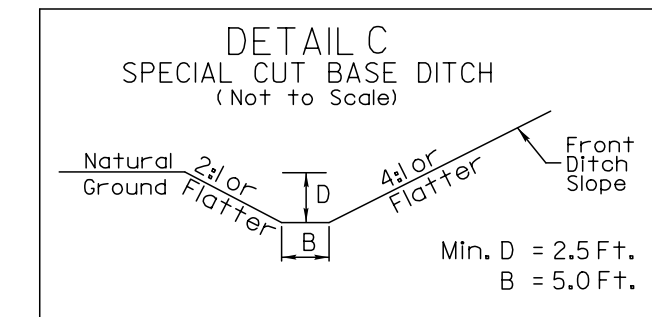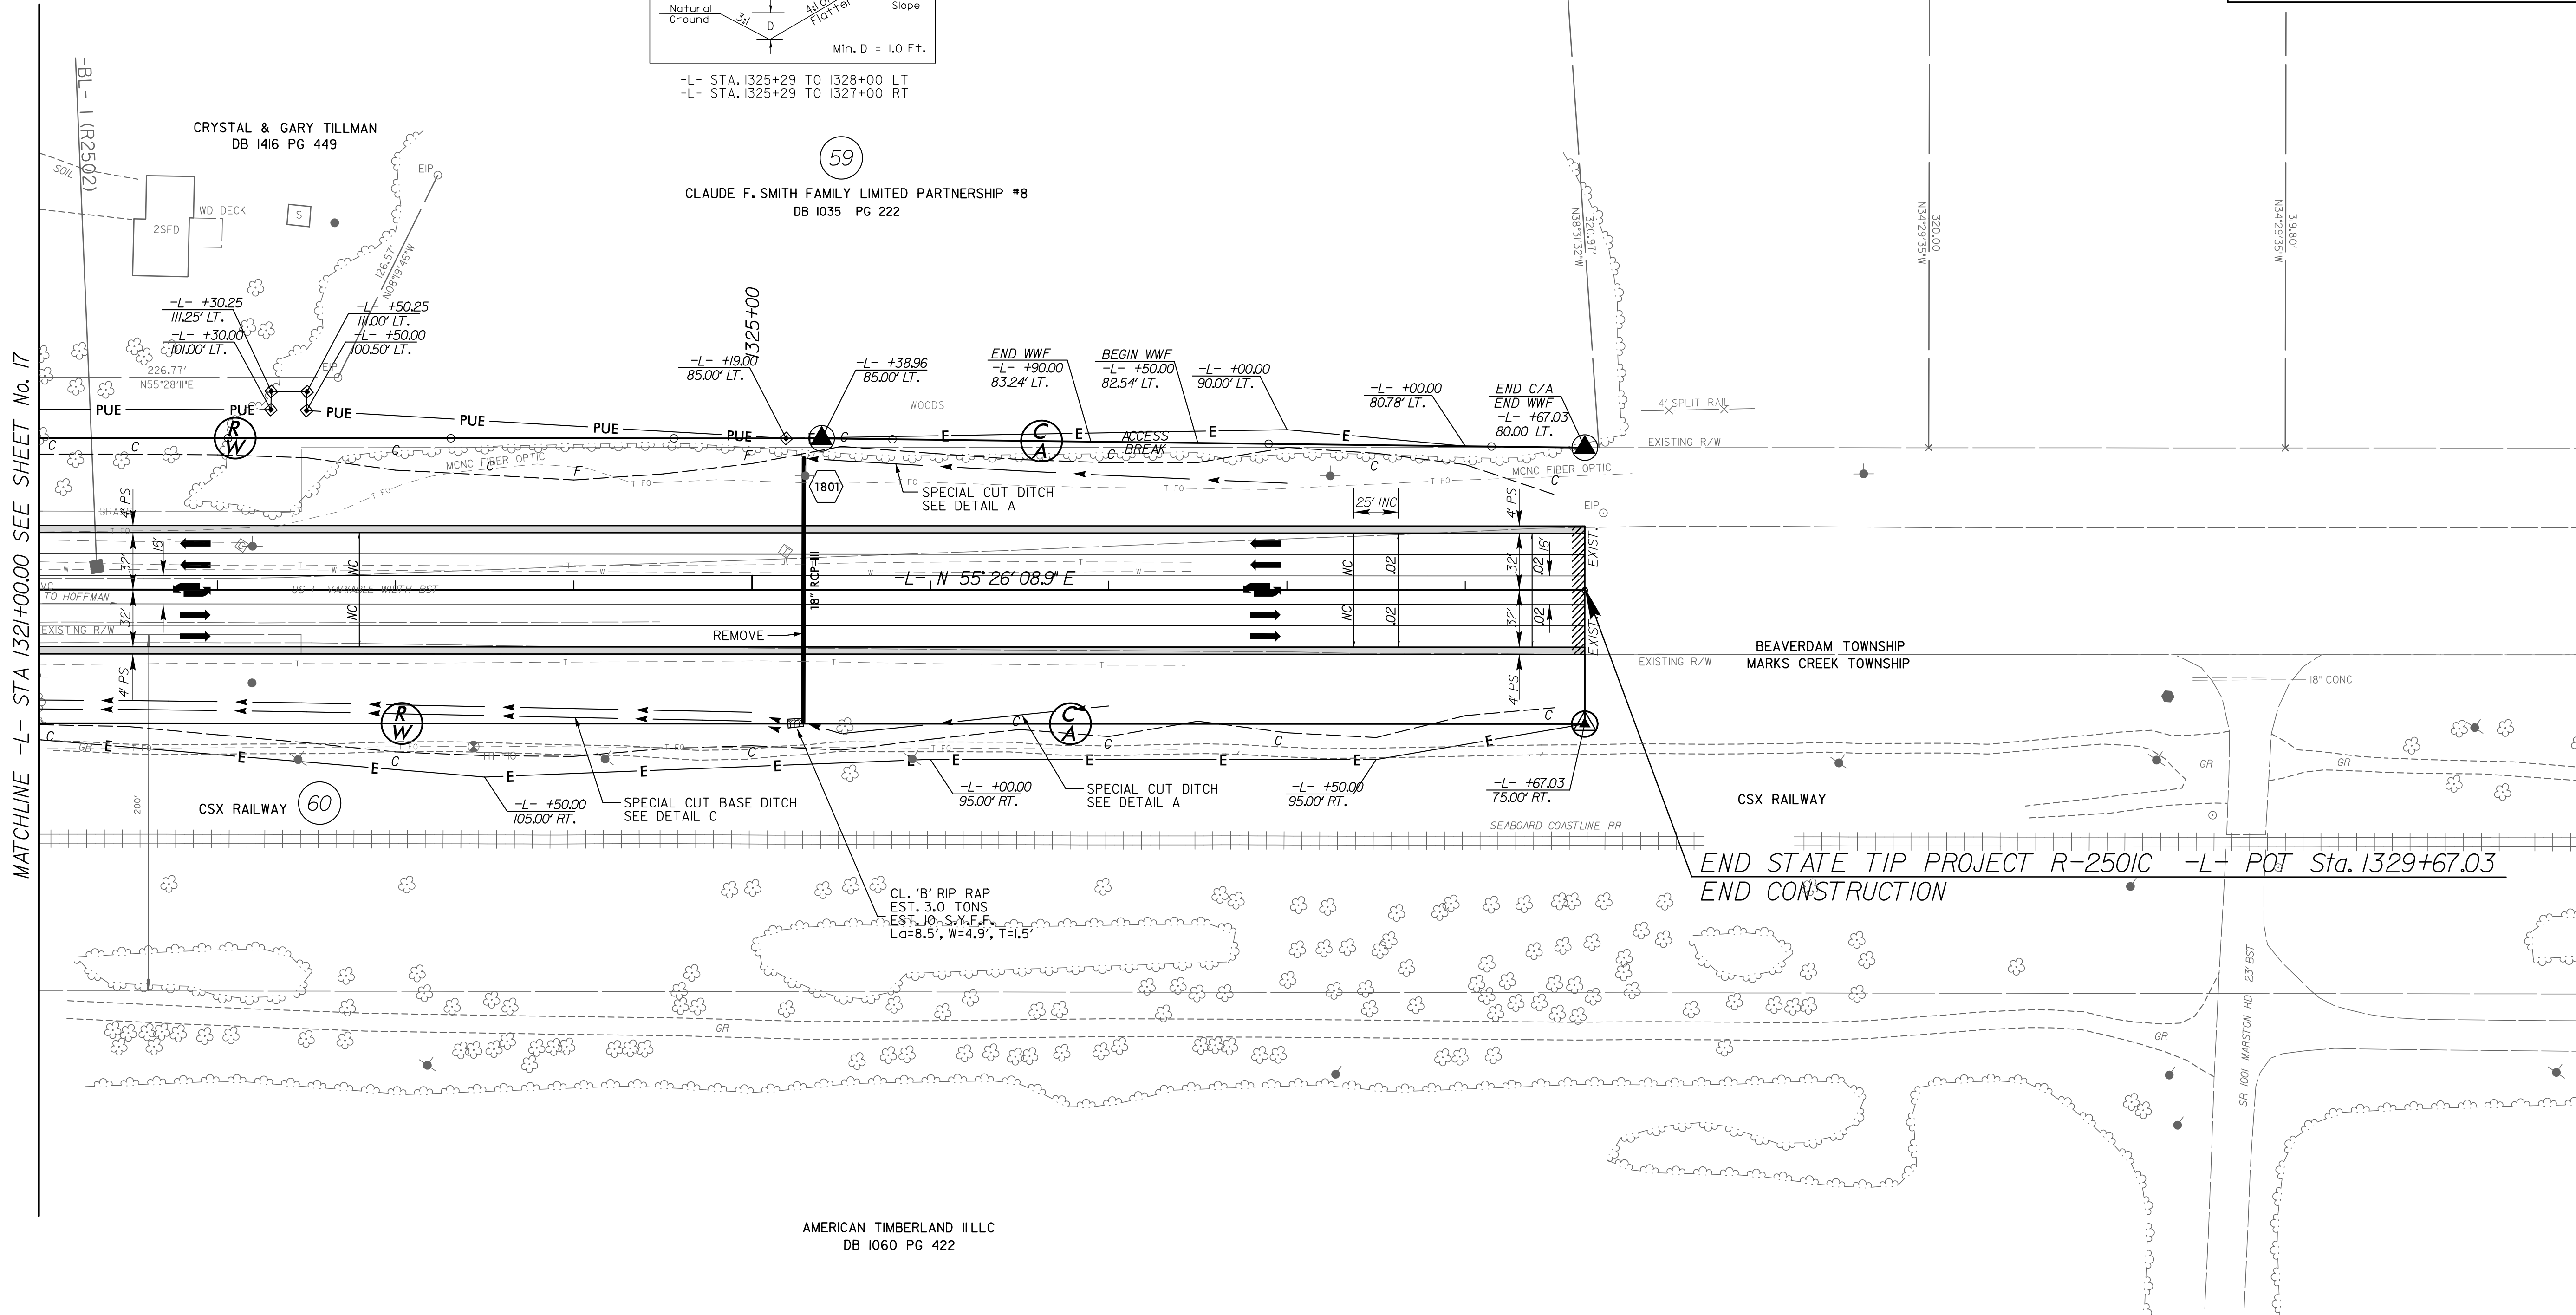

-L- STA. 1278+38.90 RT TO 1325+29 RT

END STATE TIP PROJECT R-2501C -L- POT Sta. 1329+67.03  
END CONSTRUCTION

REVISIONS

MATCHLINE -L- STA 1321+00.00 SEE SHEET No. 17

02-FEB-2018 17:44  
N:\Roadway\Projects\172501C\_RDY\_PSH18.dgn  
HNTB

NOTE:  
FOR -L- PROFILE SEE SHEET No. 26.