








TIP NO. R - 2501C	SHEET NO. PMP - 1A
APPROVED: <i>Andrew D. Klinck</i> <small>E3078F8459E44B</small>	
DATE: 2/27/2018	
	
DOCUMENT NOT CONSIDERED FINAL UNLESS ALL SIGNATURES COMPLETED	

FINAL PAVEMENT MARKING SCHEDULE


MATERIAL	SYMBOL	DESCRIPTION
PAVEMENT MARKING		
<u>THERMOPLASTIC (4", 90 MILS)</u>		
	TA	WHITE EDGELINE
	TB	YELLOW EDGELINE
<u>THERMOPLASTIC (4", 120 MILS)</u>		
	T8	WHITE MINI SKIPS (2'/6')
	T9	YELLOW MINI SKIPS (2'/6')
	TC	WHITE SKIP
	TD	WHITE MINISKIP (3'/9')
	TE	WHITE SOLID LANE LINE
	TF	YELLOW SKIP
	TH	YELLOW SINGLE CENTER
	TI	YELLOW DOUBLE CENTER
<u>THERMOPLASTIC (8", 90 MILS)</u>		
	TN	WHITE GORELINE
	TO	WHITE DIAGONAL
<u>THERMOPLASTIC (8", 120 MILS)</u>		
	T13	WHITE MINI SKIP (3'/9')
	TR	WHITE SOLID LANE LINE
<u>THERMOPLASTIC (12", 90 MILS)</u>		
	TU	WHITE DIAGONAL
	TV	YELLOW DIAGONAL
<u>THERMOPLASTIC (24", 120 MILS)</u>		
	T2	WHITE STOPBAR
<u>THERMOPLASTIC PAVEMENT MARKING SYMBOLS (90 MILS)</u>		
	UA	LEFT TURN ARROW
	UB	RIGHT TURN ARROW
	UC	STRAIGHT ARROW
	UE	COMBO STRAIGHT/RIGHT
	UP	MERGE ARROW
	UT	U-TURN ARROW
<u>THERMOPLASTIC PAVEMENT MARKING CHARACTER (120 MILS)</u>		
	UI	ALPHANUMERIC CHAR.
<u>PERMANENT RAISED PAVEMENT MARKERS (NOT SHOWN)</u>		
	MA	YELLOW & YELLOW
	MB	CRYSTAL & RED
<u>SNOWPLOWABLE PAVEMENT MARKERS (NOT SHOWN)</u>		
	ME	YELLOW & YELLOW
	MF	CRYSTAL & RED


PAVEMENT MARKING SYMBOLS



	UA
	UB
	UC
	UE
ONLY	UI
	UP
	UT

LEGEND

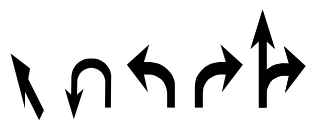
GENERAL

 DIRECTION OF TRAFFIC FLOW

 NORTH ARROW

 PROPOSED PVMT.  EXIST. PVMT.

PAVEMENT MARKINGS

 PAVEMENT MARKING SYMBOLS

2/27/2018
PMP-2501C-PMP_01-1A.dgn
HNTB

HNTB HNTB NORTH CAROLINA, P.C.
343 E. SIX FORKS ROAD, SUITE 200
RALEIGH, NORTH CAROLINA 27609
NC License No: C-1554
(919) 546-8997

**PAVEMENT MARKING SCHEDULE
AND LEGEND**