
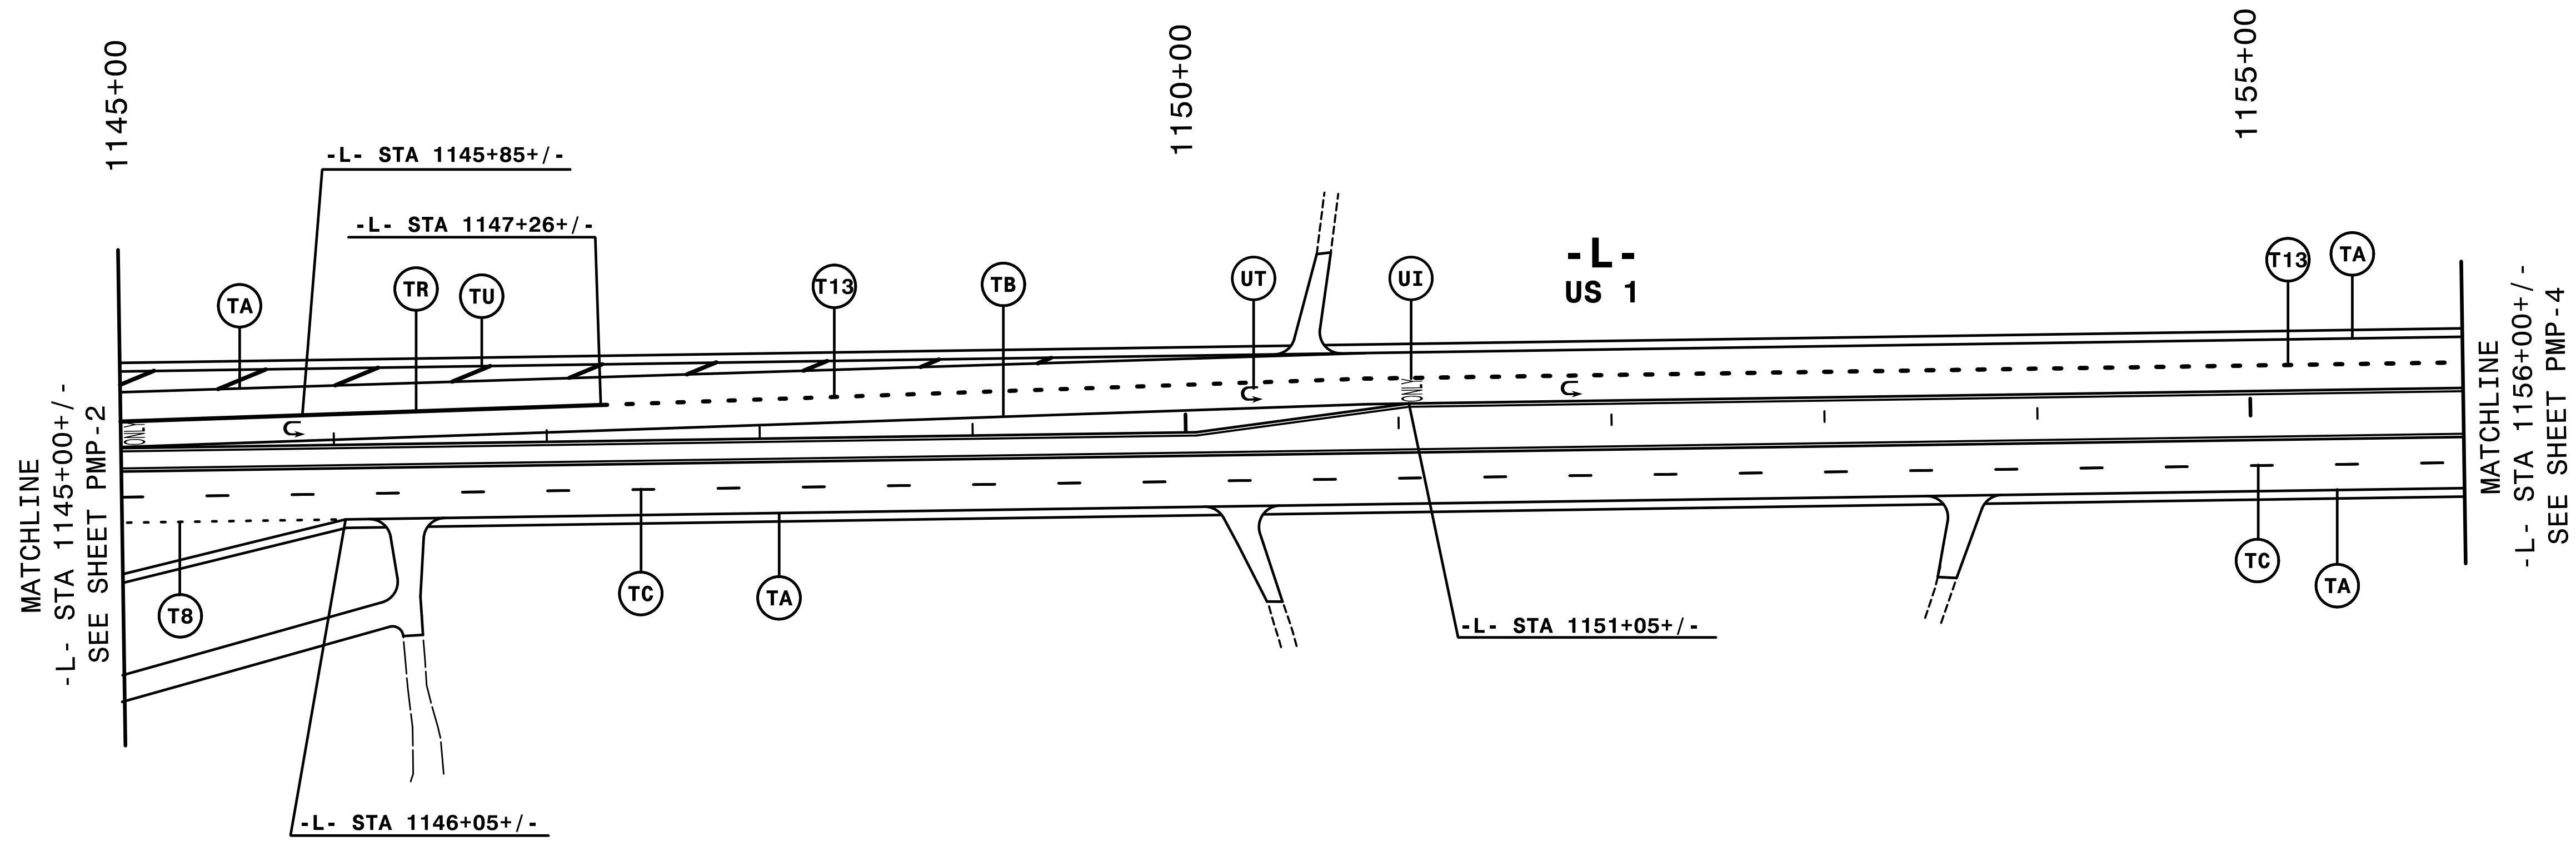


TIP NO. R-2501C	SHEET NO. PMP-3
APPROVED: <i>Andrew D. Klinsky</i> E3078F84595E448 2/5/2018	
DATE: 2/5/2018	
SEAL 	
DOCUMENT NOT CONSIDERED FINAL UNLESS ALL SIGNATURES COMPLETED	



NOTE: ALL LANE WIDTHS ARE 12' UNLESS OTHERWISE SHOWN.

2/5/2018
T:\GFF\c\pmp\R2501C_PMP_03.dgn
HNTB

HNTB
 HNTB NORTH CAROLINA, P.C.
 343 E. SIX FORKS ROAD, SUITE 200
 RALEIGH, NORTH CAROLINA 27609
 NC License No: C-1554
 (919) 546-8997

PAVEMENT MARKING DETAIL