
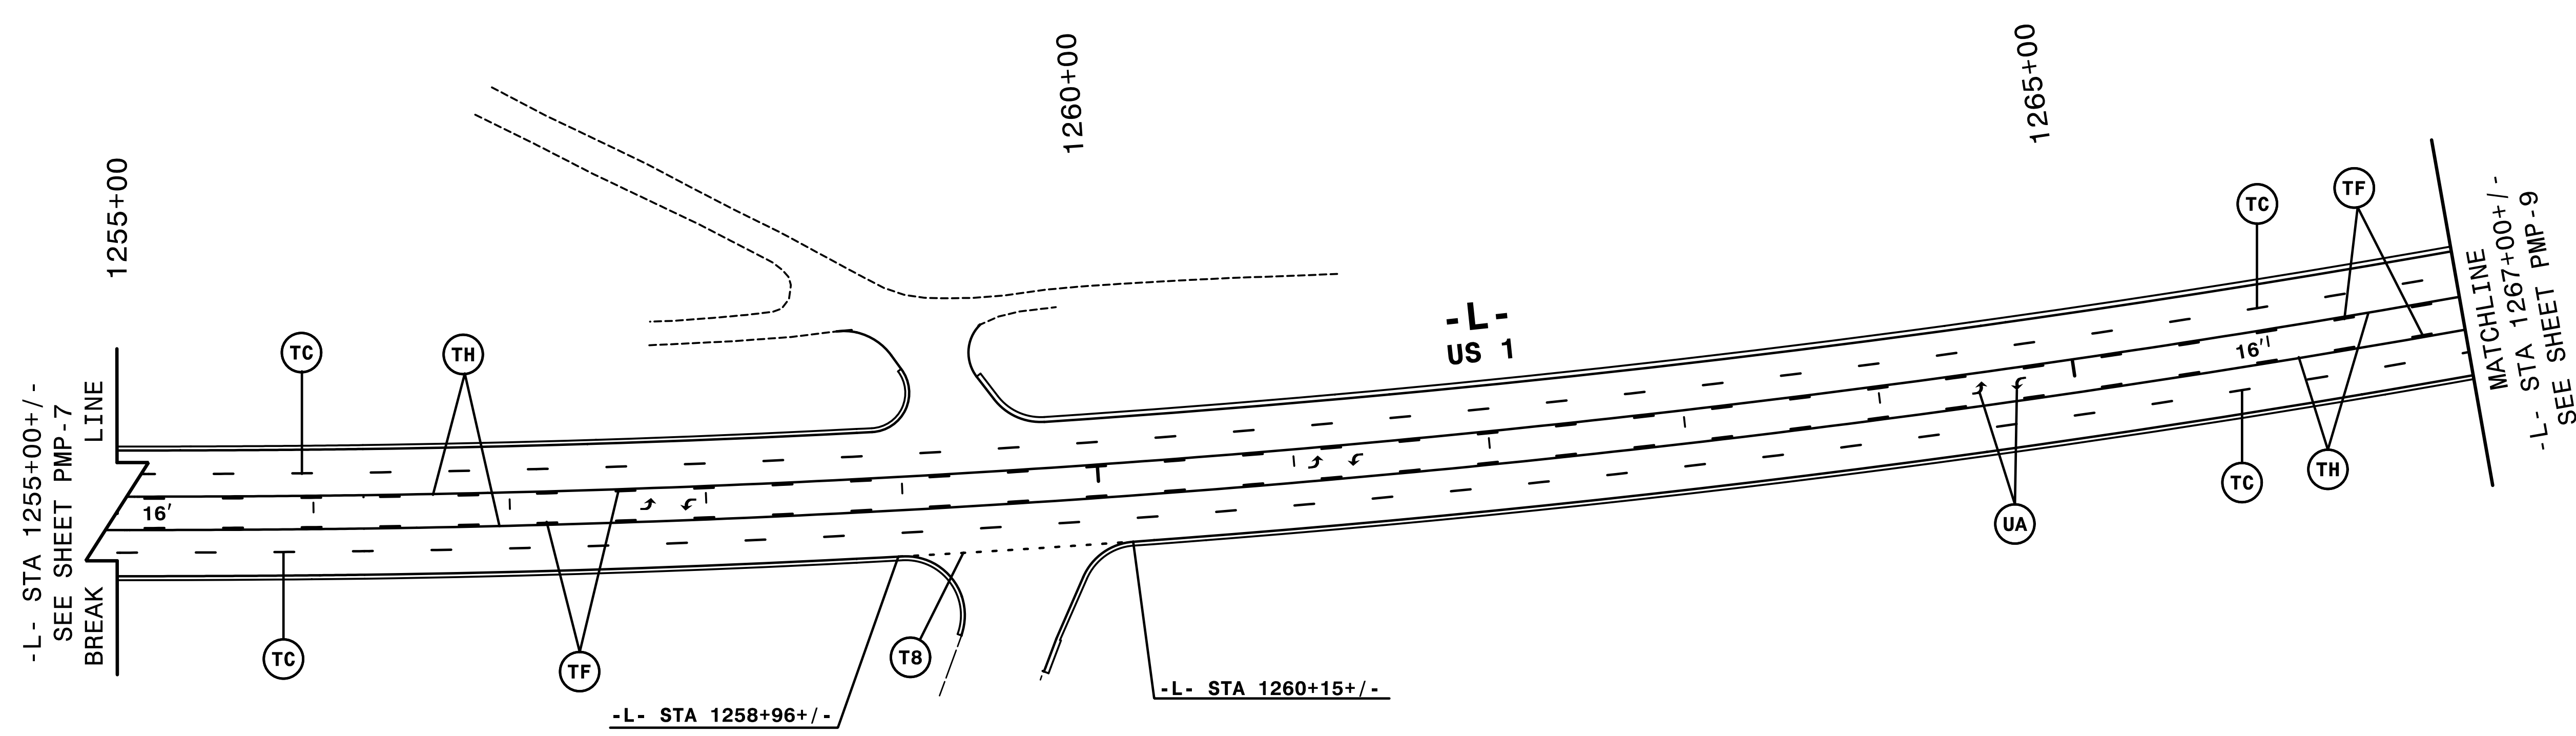


TIP NO. R - 2501C	SHEET NO. PMP - 8
APPROVED: <u>Andrew D. Klinsky</u> <small>E3078F84595E448</small>	
DATE: <u>2/5/2018</u>	
SEAL	
	
DOCUMENT NOT CONSIDERED FINAL UNLESS ALL SIGNATURES COMPLETED	



NOTE: ALL LANE WIDTHS ARE 12' UNLESS OTHERWISE SHOWN.

HNTB
HNTB NORTH CAROLINA, P.C.
343 E. Six Forks Road, Suite 200
Raleigh, North Carolina 27609
NC License No: C-1554
(919) 546-8997

PAVEMENT MARKING DETAIL

2/5/2018
\\T-0711c\PMF\R2501C_PMP_08.dgn
HNTB