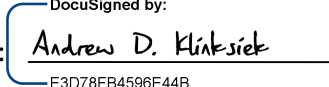

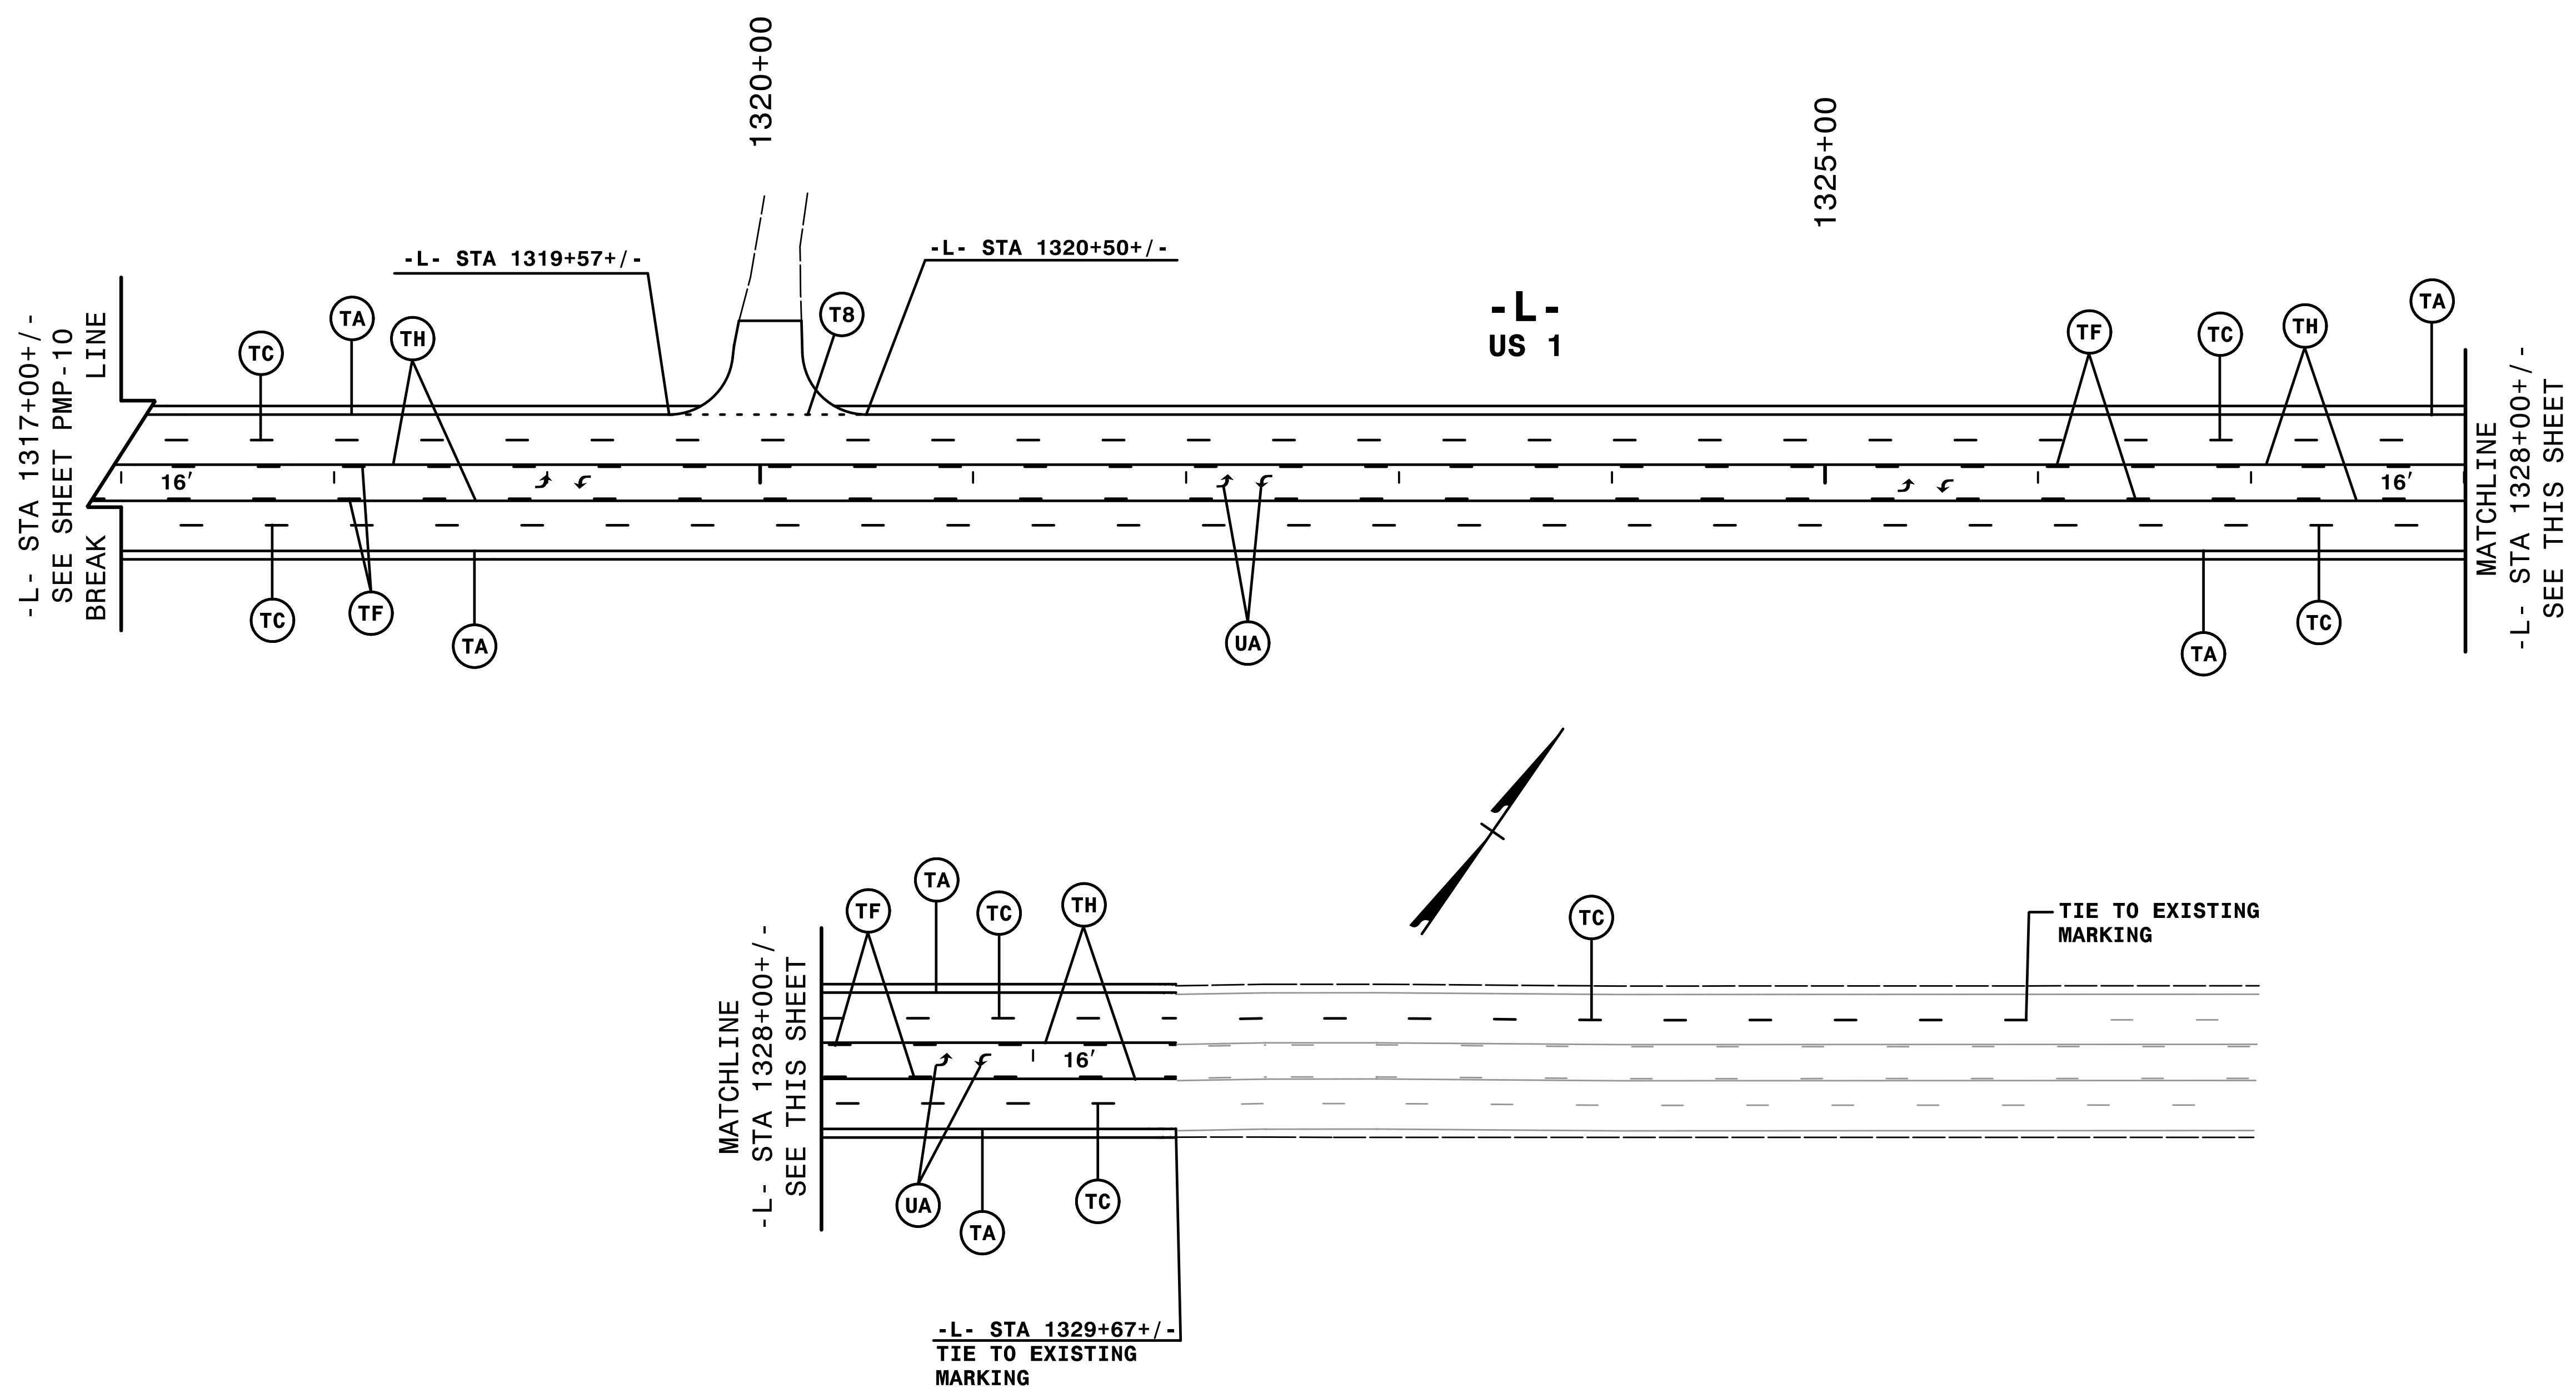


TIP NO. R-2501C	SHEET NO. PMP-11
APPROVED:  E3078F84595E448 2/5/2018	
DATE: 2/5/2018	
SEAL 	
DOCUMENT NOT CONSIDERED FINAL UNLESS ALL SIGNATURES COMPLETED	



2/5/2018
T:\Projects\2501C_PMP\R2501C_PMP_01.dgn
HNTB

NOTE: ALL LANE WIDTHS ARE 12' UNLESS OTHERWISE SHOWN.

HNTB
 HNTB NORTH CAROLINA, P.C.
 343 E. SIX FORKS ROAD, SUITE 200
 RALEIGH, NORTH CAROLINA 27609
 NC License No: C-1554
 (919) 546-8997

PAVEMENT MARKING DETAIL