
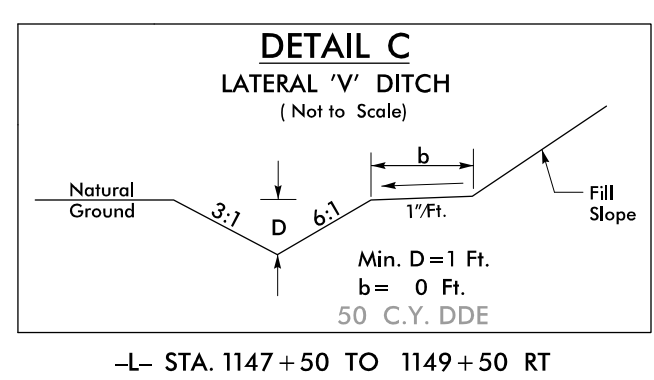
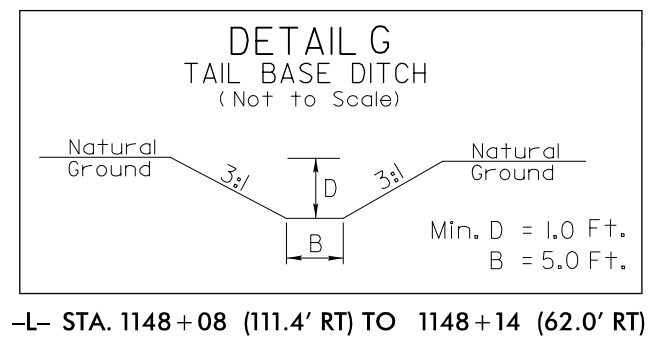
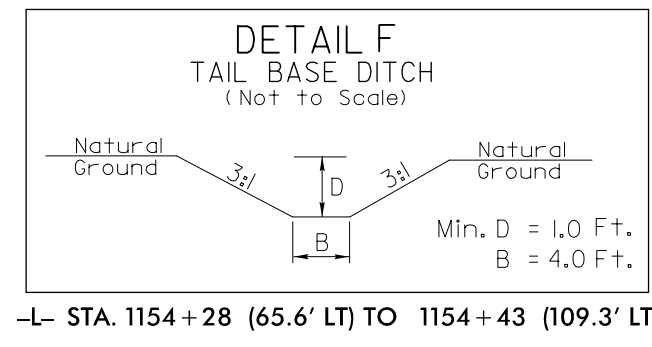


PROJECT REFERENCE NO.	SHEET NO.
R-2501 C	EC-05/CONST.5
RW SHEET NO.	
ROADWAY DESIGN ENGINEER	HYDRAULICS ENGINEER

**35 x 26 x 3
18 ft. weir
(See Infiltration
Basin Detail)
ID 5.2**

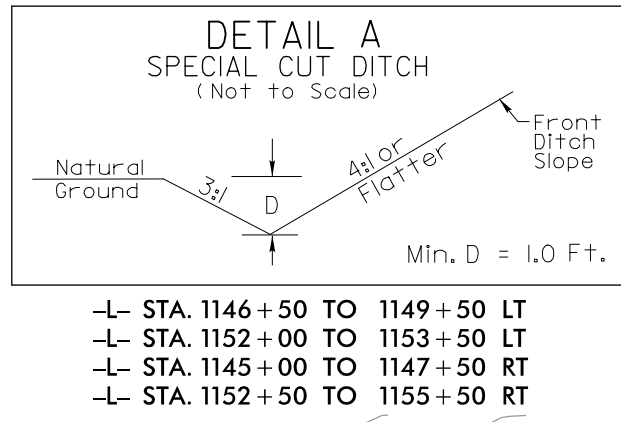

**48 x 16 x 2
8 ft. weir
(See Infiltration
Basin Detail)
ID 5.1**

INSTALL DRIVEWAY PIPE DURING
CLEARING & GRUBBING PHASE

INSTALL DRIVEWAY PIPE DURING
CLEARING & GRUBBING PHASE

CLEARING AND GRUBBING
EROSION CONTROL FOR
CONSTRUCTION SHEET 5

NOTE:
PLACE TEMPORARY ROCK SEDIMENT DAMS TYPE - B
AND TEMPORARY ROCK SILT CHECKS TYPE - A AT
DRAINAGE OUTLETS.

MATCHLINE -L- STA 1145+75.00 SEE SHEET No. 4

MATCHLINE -L- STA 1159+50.00 SEE SHEET No. 6

