





PROJECT REFERENCE NO.	SHEET NO.
R-2501 C	EC-23/CONST.5
RW SHEET NO.	
ROADWAY DESIGN ENGINEER	HYDRAULICS ENGINEER

**35 x 26 x 3  
18 ft. weir  
(See Infiltration  
Basin Detail)  
ID 5.2**

**Place Matting for Erosion Control  
on Slope as Work Allows.  
-L- Sta. 1154+50 to 1159+00 LT**

**48 x 16 x 2  
8 ft. weir  
(See Infiltration  
Basin Detail)  
ID 5.1**

**115 x 25 x 3  
ID 5.1 F**

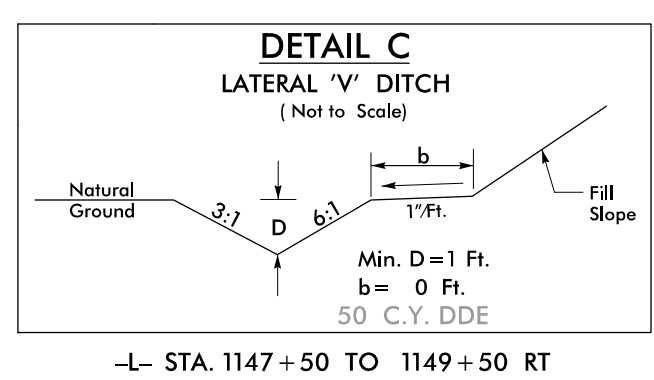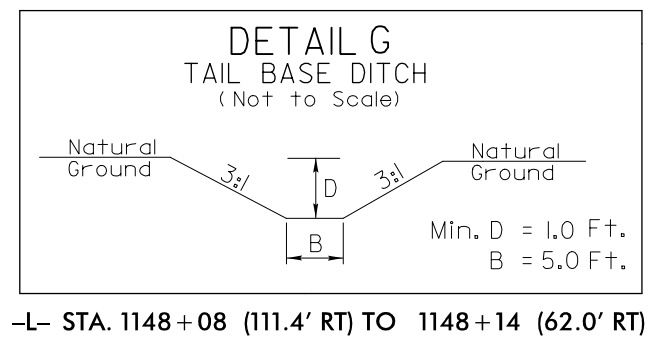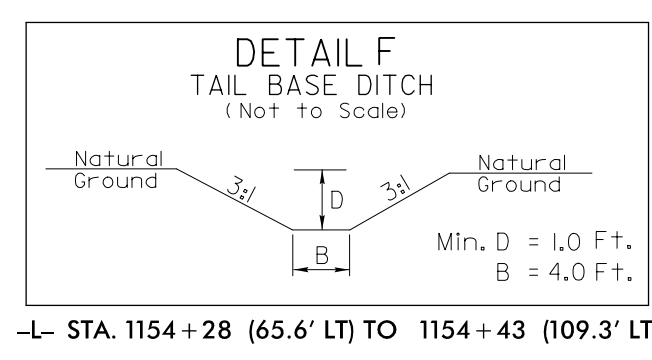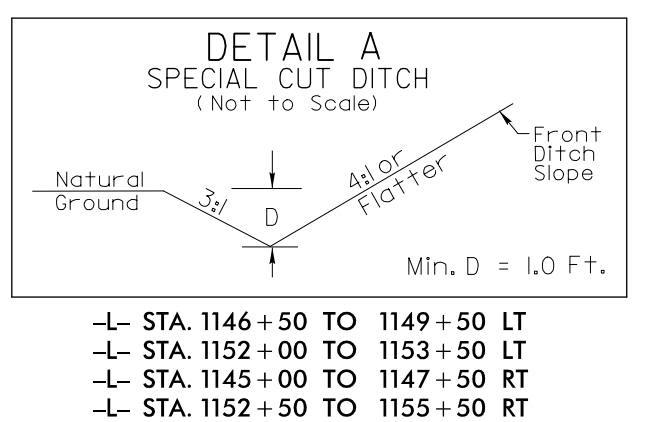

MATCHLINE -L- STA 1145+75.00 SEE SHEET No. 4

MATCHLINE -L- STA 1159+50.00 SEE SHEET No. 6

