


PROJECT REFERENCE NO.	SHEET NO.
R-2501C	EC-29/CONST.II
RW SHEET NO.	
ROADWAY DESIGN ENGINEER	HYDRAULICS ENGINEER

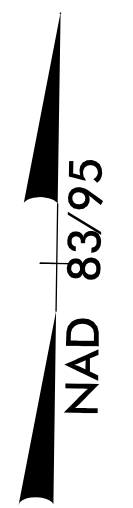

Place Matting for Erosion Control
on Slope as Work Allows.
-L- Sta. 1221+00 to 1232+00 LT

Place Matting for Erosion Control
on Slope as Work Allows.
-L- Sta. 1239+50 to 1250+00 LT

Place Matting for Erosion Control
on Slope as Work Allows.
-L- Sta. 1234+50 to 1235+50 RT

Place Matting for Erosion Control
on Slope as Work Allows.
-L- Sta. 1239+00 to 1241+00 RT

MATCHLINE -L- STA 1226+75.00 SEE SHEET No. 10

MATCHLINE -L- STA 1240+50.00 SEE SHEET No. 12

