



PROJECT REFERENCE NO.	SHEET NO.
R-2501 C	EC-35/CONST.16
RW SHEET NO.	
ROADWAY DESIGN ENGINEER	HYDRAULICS ENGINEER



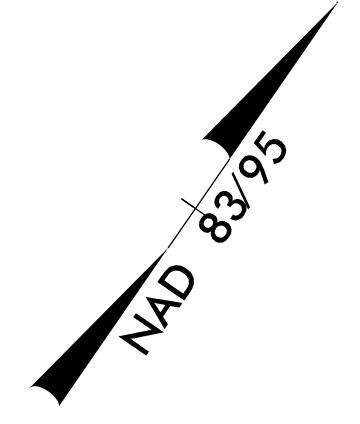


-L-
 Pts Sta. 1294+18.96
 $\Theta_s = 0^\circ 46' 31.6''$
 Ls = 180.00'
 LT = 120.00'
 ST = 60.00'

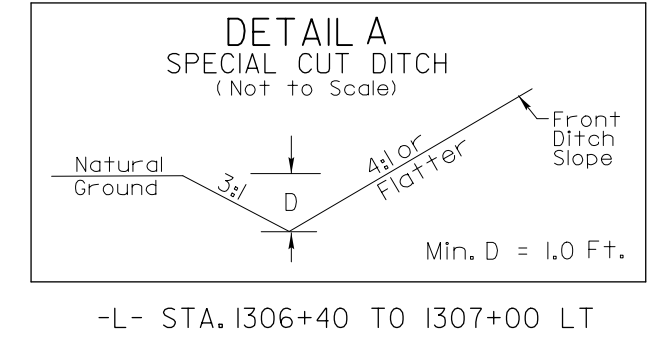

MATCHLINE -L- STA 1293+75.00 SEE SHEET No. 15

MATCHLINE -L- STA 1307+50.00 SEE SHEET No. 17

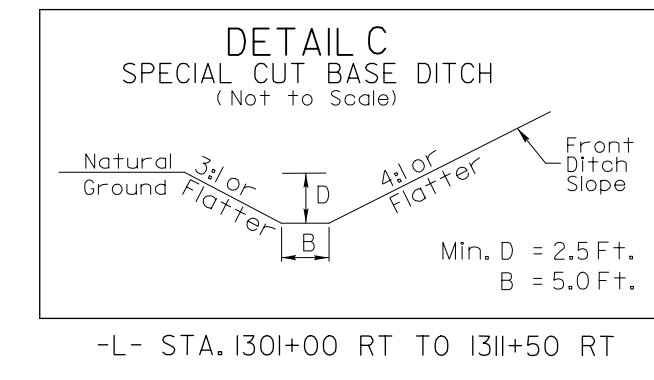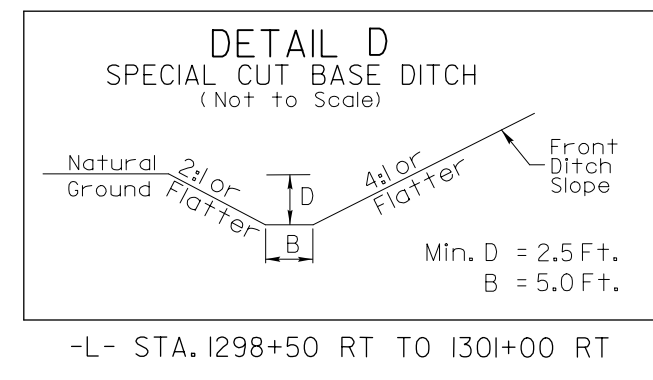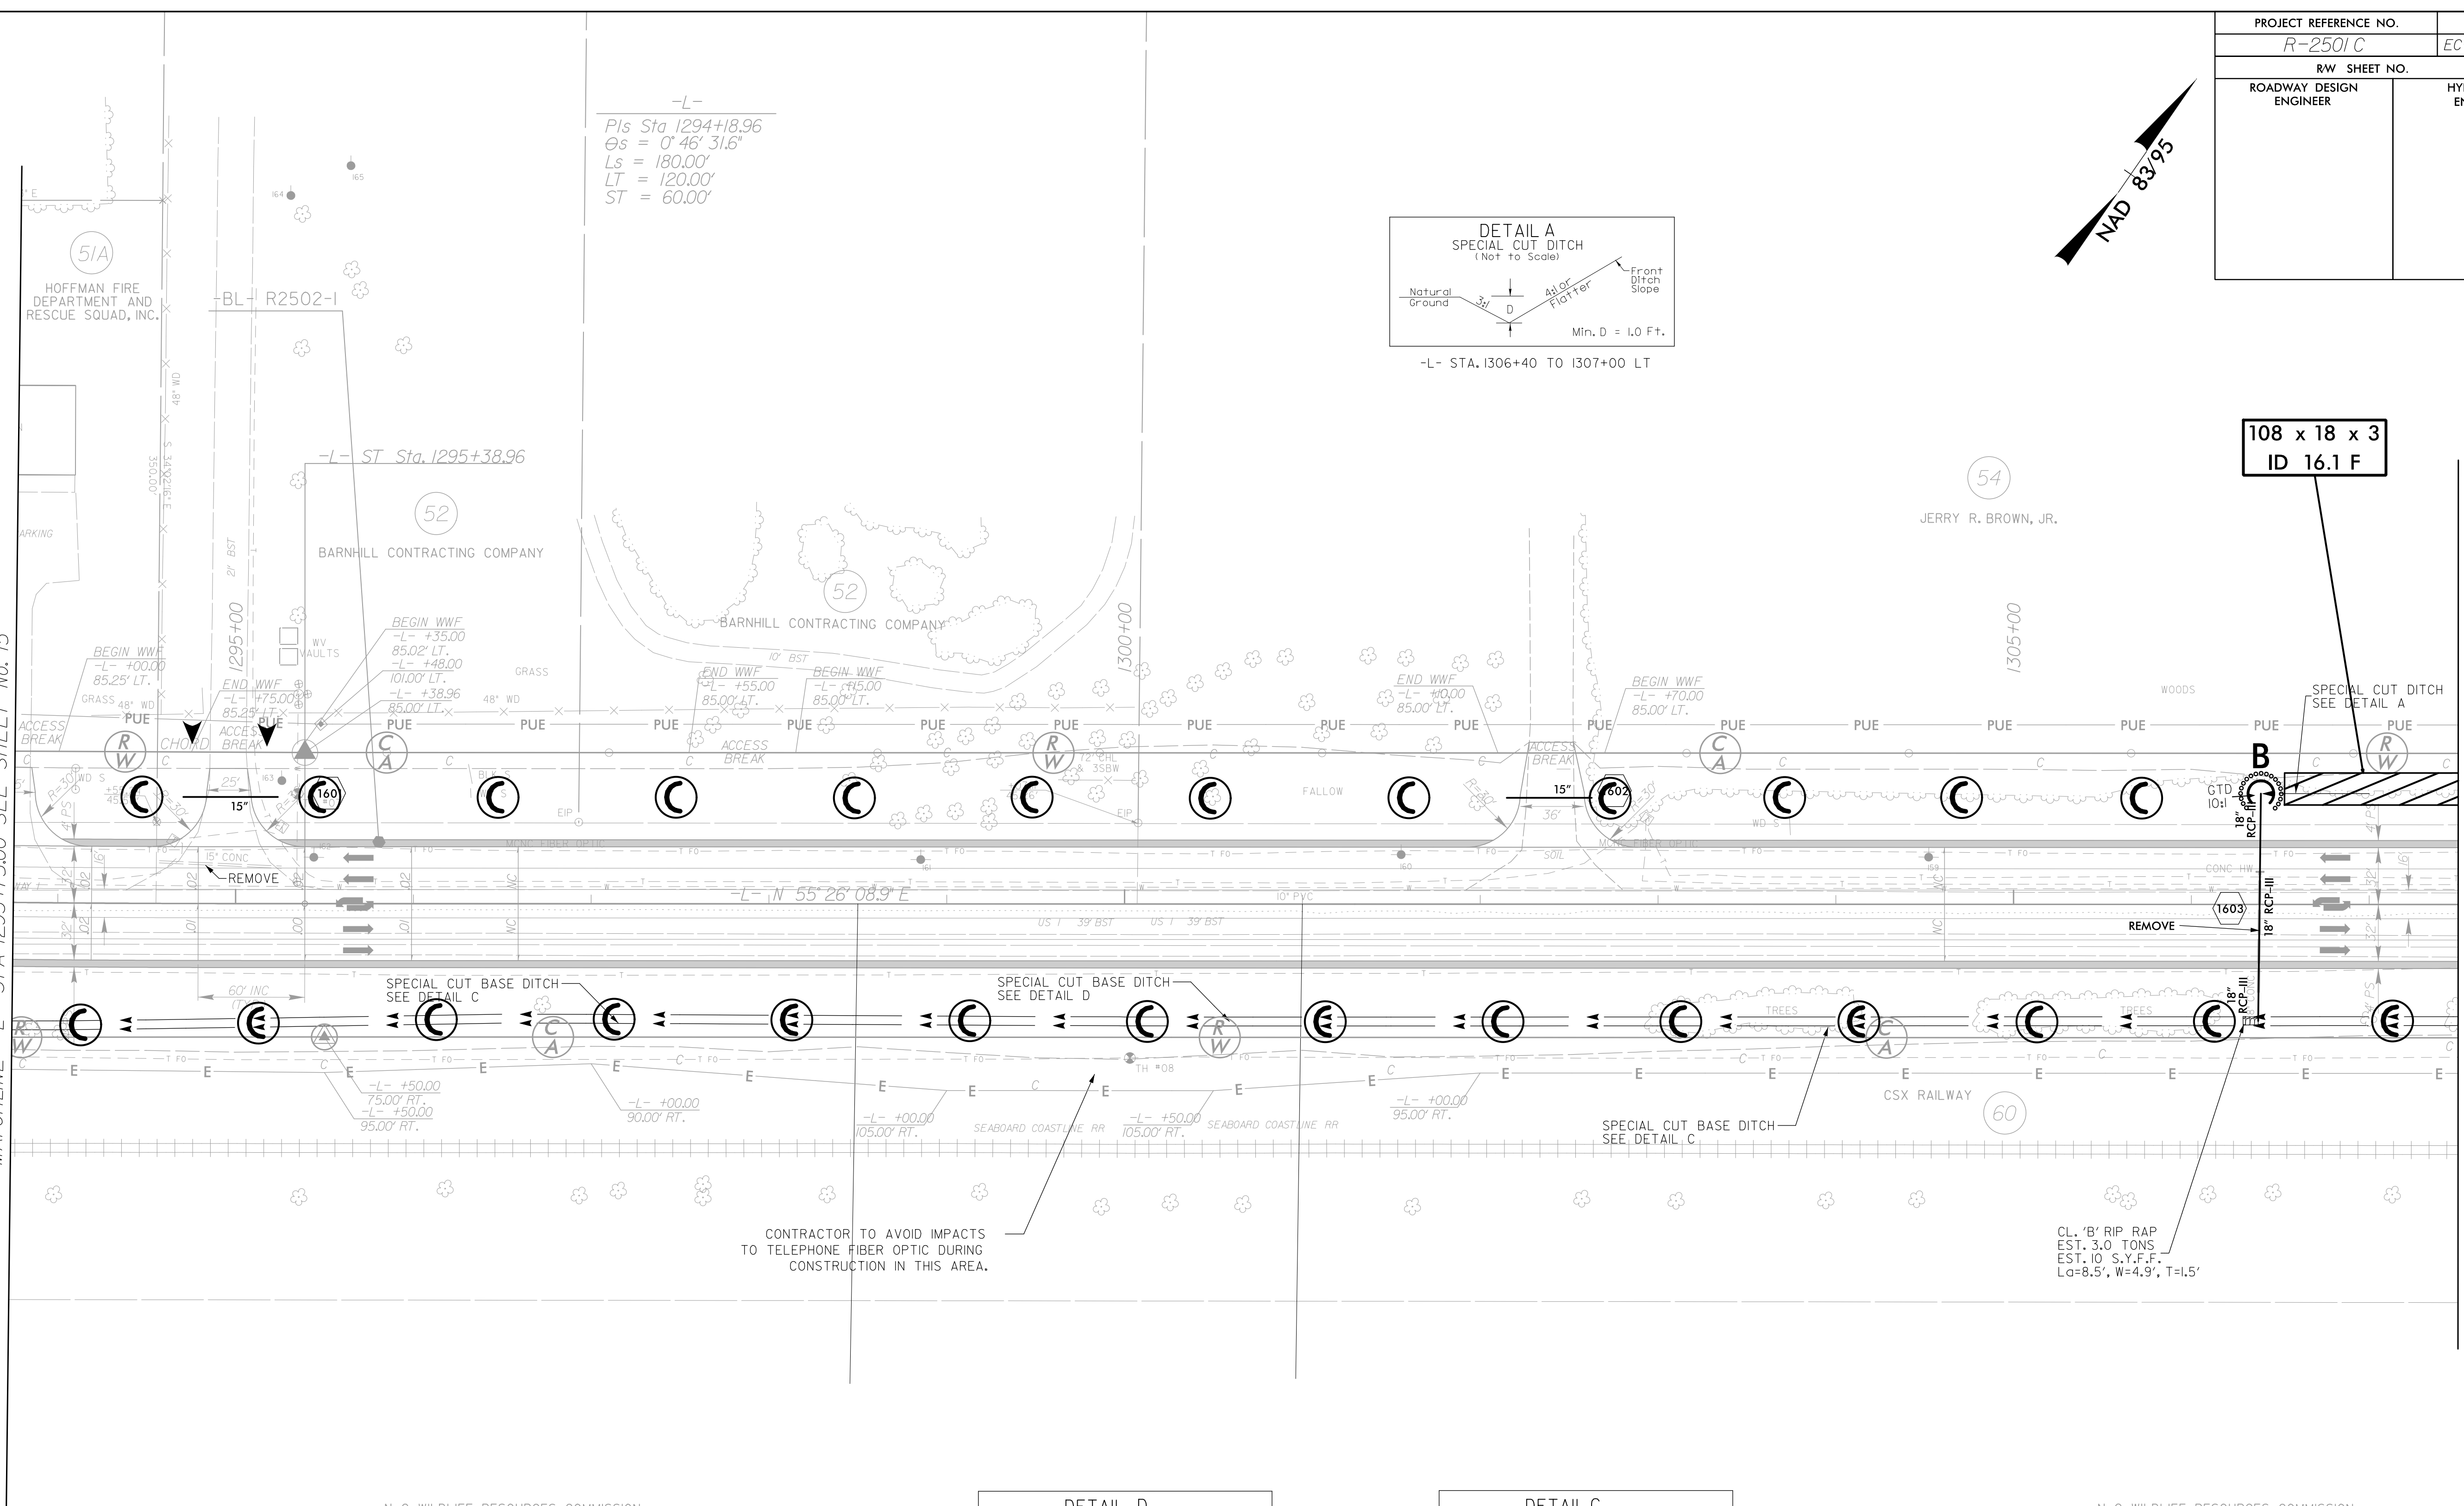

N C WILDLIFE RESOURCES COMMISSION

N C WILDLIFE RESOURCES COMMISSION

CL. 'B' RIP RAP
 EST. 3.0 TONS
 EST. 10' S.Y.F.F.
 Lq=8.5', W=4.9', T=1.5'