


APPROVED: *Andrew D. Klincksiek*
E3D78F8450E44B
 DATE: 2/5/2018

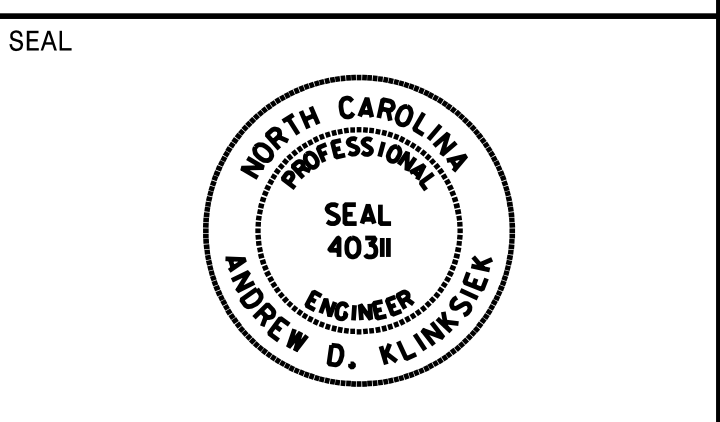

**DOCUMENT NOT CONSIDERED FINAL
UNLESS ALL SIGNATURES COMPLETED**


SIGN NUMBER: 303
 TYPE: D
 QUANTITY: 1
 SIGN WIDTH: 7'-6"
 HEIGHT: 3'-0"
 TOTAL AREA: 22.5 Sq.Ft.
 BORDER TYPE: FLUSH
 RECESS: 0"
 WIDTH: 1"
 RADII: 3"
 NO. Z BARS: N/A
 LENGTH: N/A

BACKG COLOR: Green
 COPY COLOR: White

SYMBOL	X	Y	WID	HT

MAT'L: 0.125" ALUMINUM

DESIGN BY: JTT
 PROJECT ID: R-2501C
 CHECKED BY: TRT/ADK
 DIV: 08
 DATE: September 2017

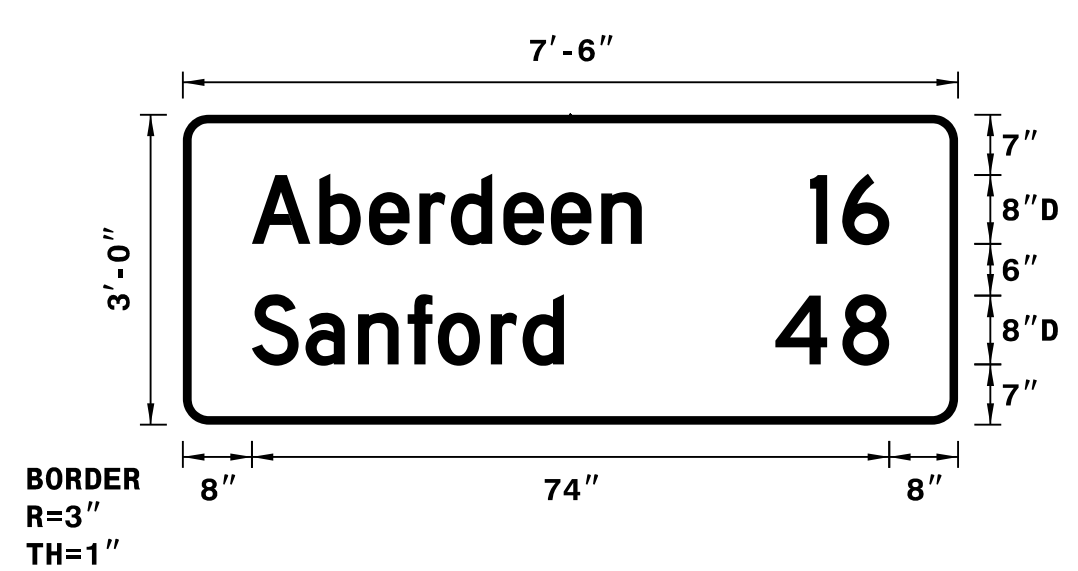

Spacing Factor is 1 unless specified otherwise

NOTES:
 1. Legend and border shall be direct applied Grade C reflective sheeting.
 2. Background shall be Grade C reflective sheeting.

LETTER POSITIONS

Letter spacings are to start of next letter

Series/Size	Text Length	A	b	e	r	d	e	e	n											
D 2000	45.3	8	7.8	5.8	5.8	3.7	6.1	5.5	5.8	4.7	36.7									
D 2000	9.2	72.8	3.8	5.4	8															
D 2000	36.2	8	6.2	6.1	5.8	3.5	6.2	3.7	4.8	45.8										
D 2000	13.2	68.8	7.8	5.4	8															


SIGN NUMBER: 405
 TYPE: E
 QUANTITY: 2
 SIGN WIDTH: 3'-0"
 HEIGHT: 3'-0"
 TOTAL AREA: 9.0 Sq.Ft.
 BORDER TYPE: RECESSED
 RECESS: 0.63"
 WIDTH: 0.88"
 RADII: 2.25"
 NO. Z BARS: N/A
 LENGTH: N/A

BACKG COLOR: Black/White
 COPY COLOR: Black

SYMBOL	X	Y	WID	HT

MAT'L: 0.080" ALUMINUM

DESIGN BY: JTT
 PROJECT ID: R-2501C
 CHECKED BY: TRT/ADK
 DIV: 08
 DATE: September 2017

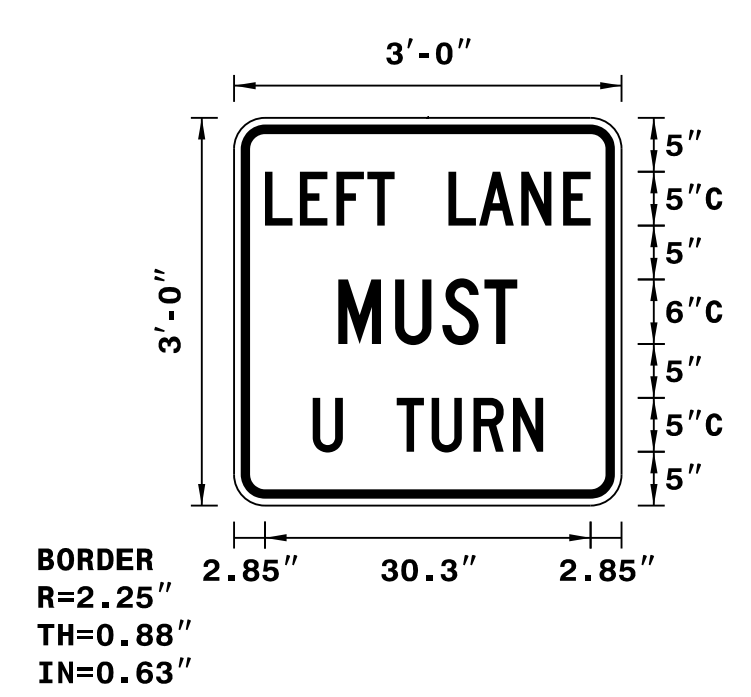

Spacing Factor is 1 unless specified otherwise

NOTES:
 1. Legend and border shall be non-reflective sheeting.
 2. Background shall be Grade C reflective sheeting.

LETTER POSITIONS

Letter spacings are to start of next letter

Series/Size	Text Length	L	E	F	T	L	A	N	E											
C 2000	30.3	2.9	3.3	3.4	2.9	2.6	5	2.9	3.9	3.9	2.6	2.9								
C 2000	16.6	9.7	5.3	4.4	3.9	3.1	9.7													
C 2000	21.4	7.3	2.8	5	3.3	3.9	3.7	2.8	7.3											