
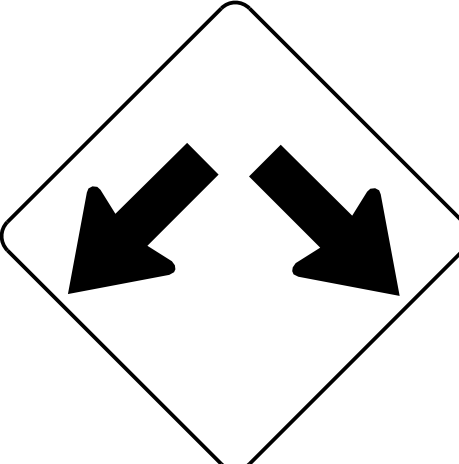
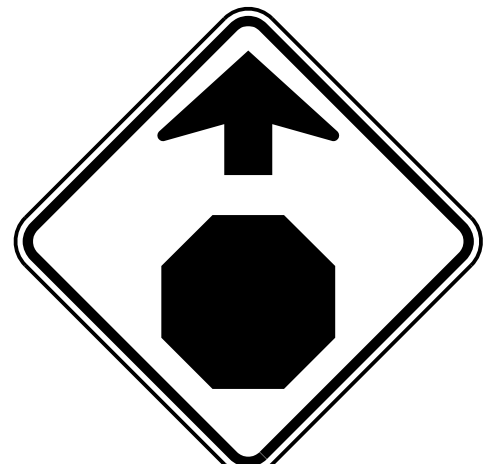
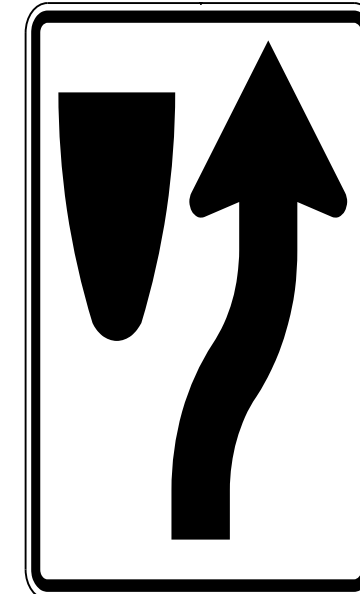



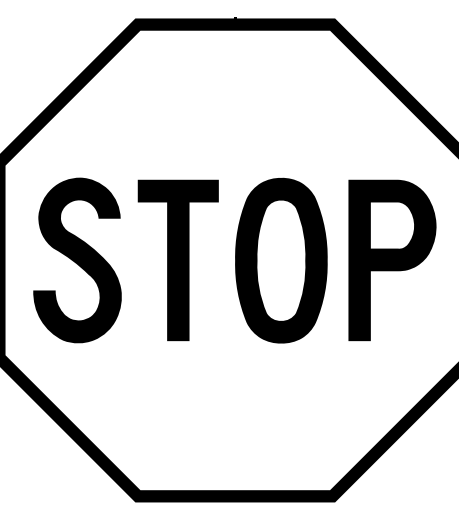
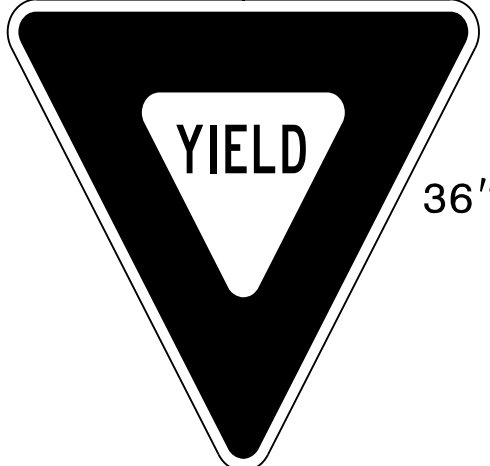
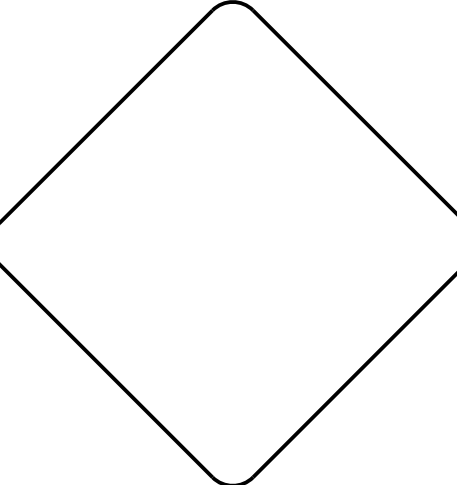



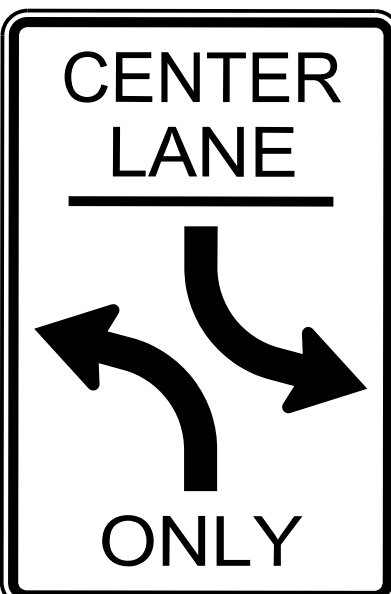

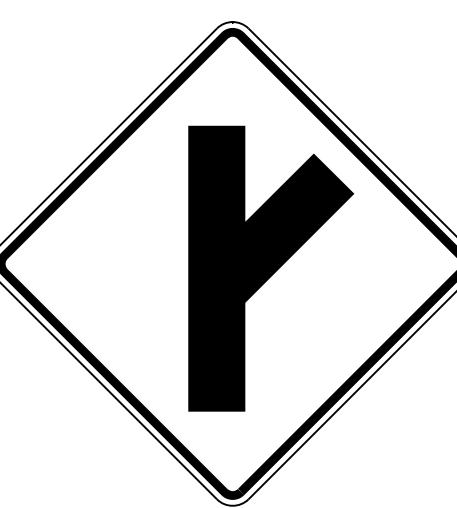
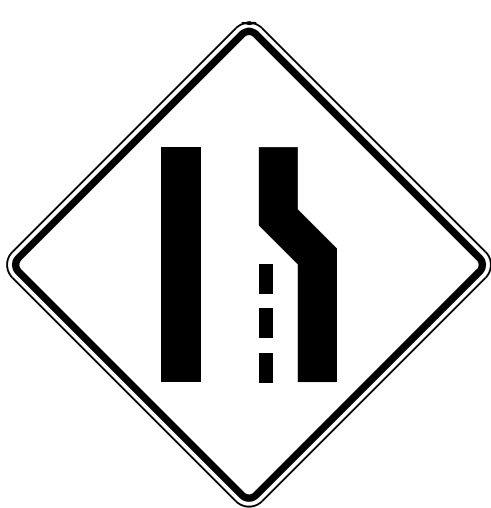
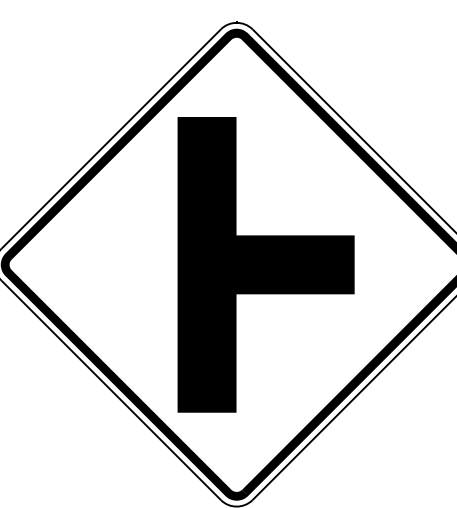


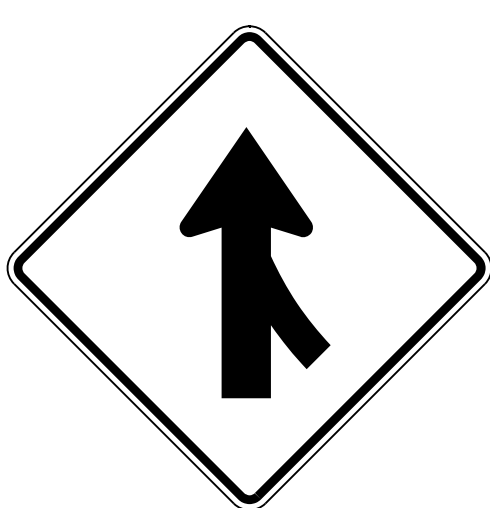

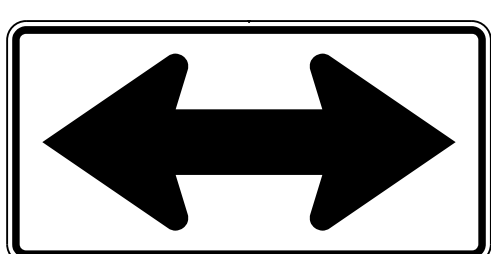
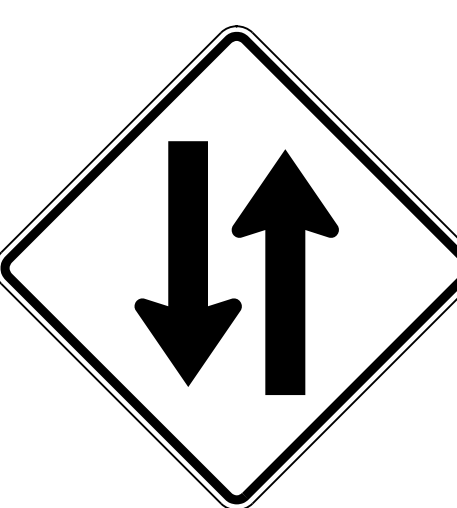


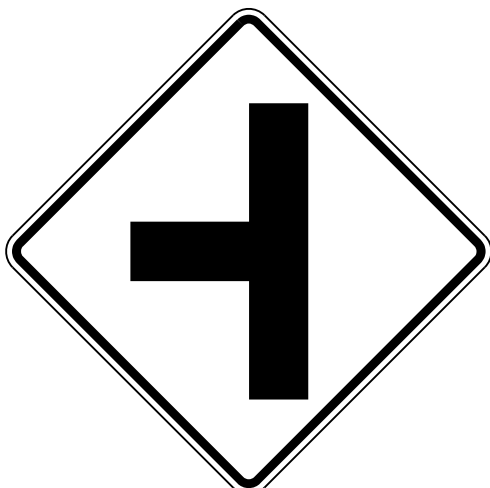




<p>401 QUANTITY REQ'D 3</p>  <p>36" X 24" R5-1a</p> <p>ONE "U" POST PER SIGN</p>	<p>406 QUANTITY REQ'D 2</p>  <p>36" X 36" W12-1</p> <p>ONE "U" POST PER SIGN</p>	<p>411 QUANTITY REQ'D 2</p>  <p>30" X 30" W3-1</p> <p>ONE "U" POST PER SIGN</p>	<p>416 QUANTITY REQ'D 2</p>  <p>18" X 30" R4-7c</p> <p>ONE "U" POST PER SIGN</p>	<p>421 QUANTITY REQ'D 3</p>  <p>30" X 36" R2-1</p> <p>ONE "U" POST PER SIGN</p>	<p>425 QUANTITY REQ'D 2</p>  <p>30" X 30" W11-1</p> <p>ONE "U" POST PER SIGN</p>
<p>402 QUANTITY REQ'D 1</p>  <p>48" X 48" W9-1 (L)</p> <p>TWO "U" POSTS PER SIGN</p>	<p>407 QUANTITY REQ'D 10</p>  <p>36" X 36" R1-1</p> <p>ONE "U" POST PER SIGN</p>	<p>412 QUANTITY REQ'D 1</p>  <p>36" X 36" X 36" R1-2</p> <p>ONE "U" POST PER SIGN</p>	<p>417 QUANTITY REQ'D 2</p>  <p>18" X 18" OM1-3</p> <p>MOUNT BELOW SIGN 416 IN 2 INSTALLATIONS</p>	<p>422 QUANTITY REQ'D 1</p>  <p>48" X 48" W9-1 (R)</p> <p>TWO "U" POSTS PER SIGN</p>	<p>426 QUANTITY REQ'D 2</p>  <p>18" X 24" W16-1P</p> <p>MOUNT BELOW SIGN 425 IN 2 INSTALLATIONS</p>
<p>403 QUANTITY REQ'D 1</p>  <p>30" X 12" W16-3aP</p> <p>MOUNT BELOW SIGN 402 IN 1 INSTALLATION</p>	<p>408 QUANTITY REQ'D 4</p>  <p>24" X 36" R3-9b</p> <p>ONE "U" POST PER SIGN</p>	<p>413 QUANTITY REQ'D 1</p>  <p>36" X 36" W1-2(L)</p> <p>ONE "U" POST PER SIGN</p>	<p>418 QUANTITY REQ'D 2</p>  <p>30" X 30" W2-3(R)</p> <p>ONE "U" POST PER SIGN</p>	<p>423 QUANTITY REQ'D 1</p>  <p>48" X 48" W4-2</p> <p>TWO "U" POSTS PER SIGN</p>	<p>427 QUANTITY REQ'D 2</p>  <p>30" X 30" W2-2(R)</p> <p>ONE "U" POST PER SIGN</p>
<p>404 QUANTITY REQ'D 2</p>  <p>54" X 18" R6-1(L)</p> <p>TWO "U" POSTS PER SIGN</p>	<p>409 QUANTITY REQ'D 1</p>  <p>30" X 12" R3-9cP</p> <p>MOUNT ABOVE SIGN 408 IN 1 INSTALLATION</p>	<p>414 QUANTITY REQ'D 1</p>  <p>36" X 36" W4-1</p> <p>ONE "U" POST PER SIGN</p>	<p>419 QUANTITY REQ'D 1</p>  <p>48" X 48" W6-1</p> <p>TWO "U" POSTS PER SIGN</p>	<p>424 QUANTITY REQ'D 2</p>  <p>48" X 24" W1-7</p> <p>TWO "U" POSTS PER SIGN</p>	<p>428 QUANTITY REQ'D 1</p>  <p>48" X 48" W6-3</p> <p>TWO "U" POSTS PER SIGN</p>
<p>405 QUANTITY REQ'D 4</p>  <p>36" X 36" SEE PANEL DESIGN ON SIGN-3A</p> <p>ONE "U" POST PER SIGN</p>	<p>410 QUANTITY REQ'D 1</p>  <p>30" X 12" R3-9dP</p> <p>MOUNT ABOVE SIGN 408 IN 1 INSTALLATION</p>	<p>415 QUANTITY REQ'D 1</p>  <p>30" X 30" W2-2(L)</p> <p>ONE "U" POST PER SIGN</p>	<p>420 QUANTITY REQ'D 1</p>  <p>48" X 48" W6-2</p> <p>TWO "U" POSTS PER SIGN</p>		

TIP NO. R-2501C	SHEET NO. SIGN-3B
DocuSigned by: <i>Andrew D. Klinksieck</i> E3078F84596E44B	
DATE: 2/5/2018	
SEAL	
	
DOCUMENT NOT CONSIDERED FINAL UNLESS ALL SIGNATURES COMPLETED	