
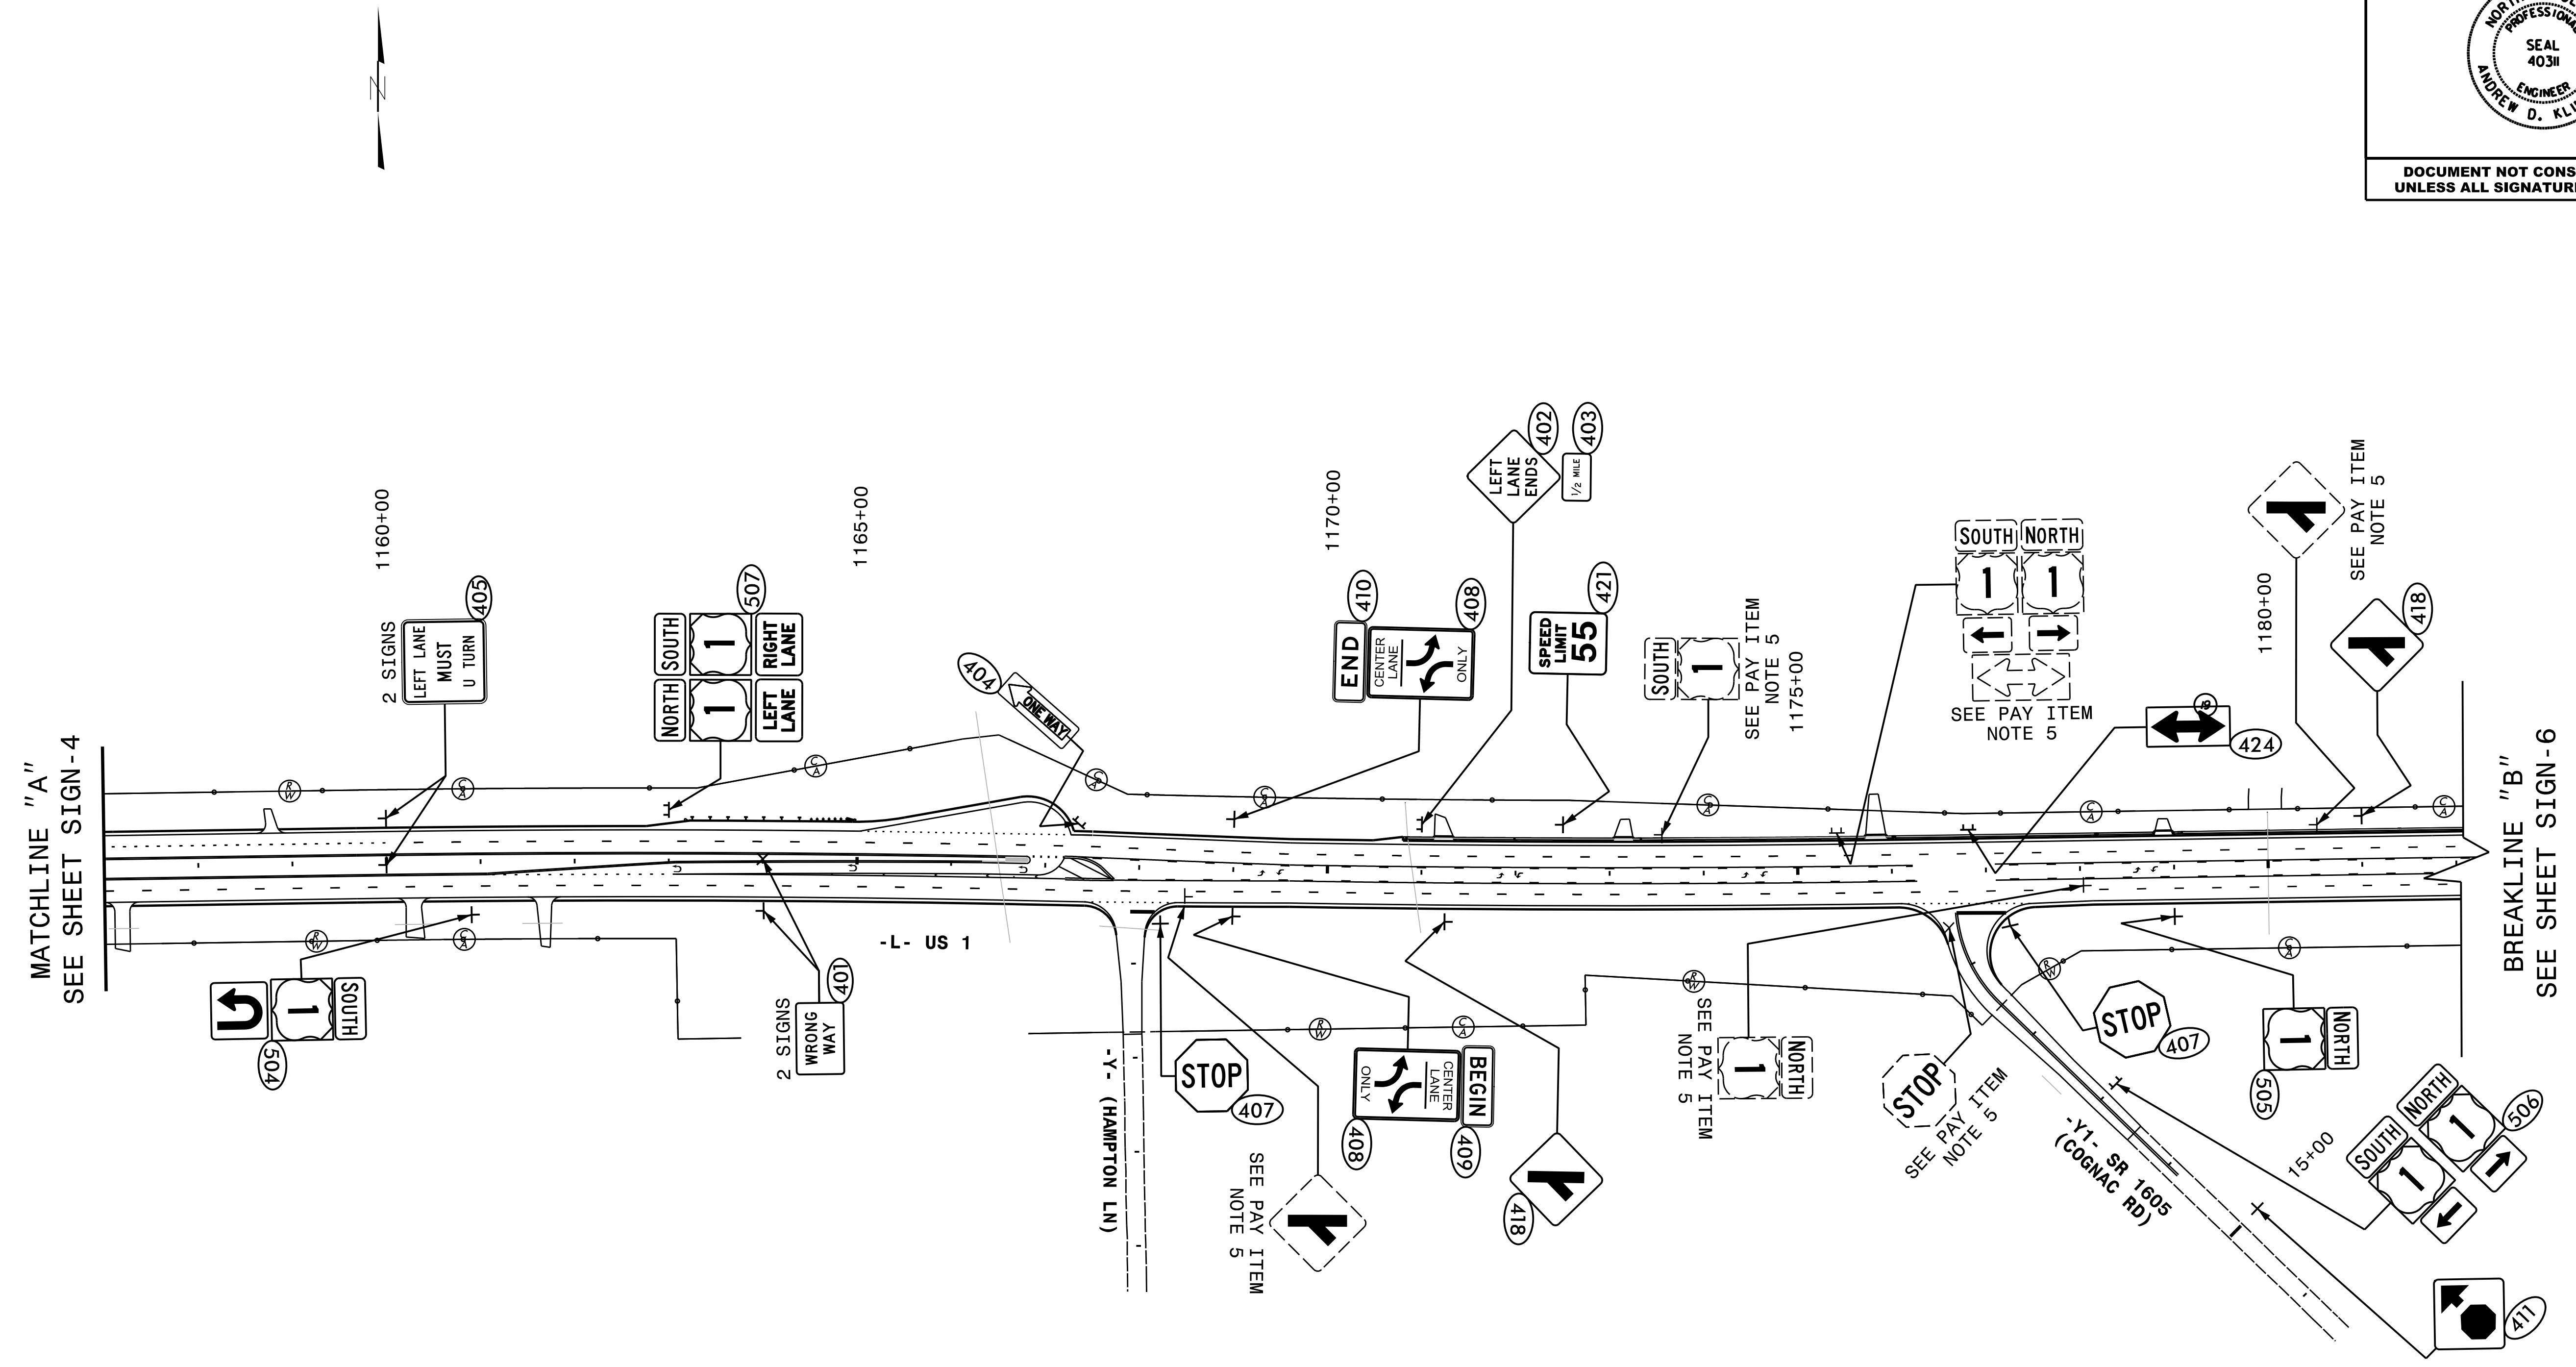


TIP NO. R-2501C	SHEET NO. SIGN-5
APPROVED: <i>Andrew D. Kleinbeck</i> E3078F8459E44B	
DATE: 2/5/2018	
SEAL	
	
DOCUMENT NOT CONSIDERED FINAL UNLESS ALL SIGNATURES COMPLETED	



MATCHLINE "A"
SEE SHEET SIGN-4

BREAKLINE "B"
SEE SHEET SIGN-6

HNTB
 HNTB NORTH CAROLINA, P.C.
 343 E. Six Forks Road, Suite 200
 Raleigh, North Carolina 27609
 NC License No: C-1554
 (919) 546-8997

**EXISTING AND PROPOSED SIGNS
 -L- STA. 1157+00 TO 1182+00**